

HAYWOOD

Civil Engineering & Land Surveying, Inc.

630 Cleveland Street
Elyria, Ohio 44035

www.haywoodcivilengineering.com

(440) 365-9831 Office
(440) 365-3426 Fax



Boundary & Lot Split Survey


City of Vermilion ~ Lorain County ~ State of Ohio
Part of Original Brownhelm Township Lot 3
All of Block 5 of Natures Preserve Subdivision
As Recorded in Lorain County Plat Volume 67 Page 42

Dale Haywood

1/20/05

Legend

- 5/8" Rebar With Cap Stamped "HAYWOOD 8284"
- Iron Pin Found

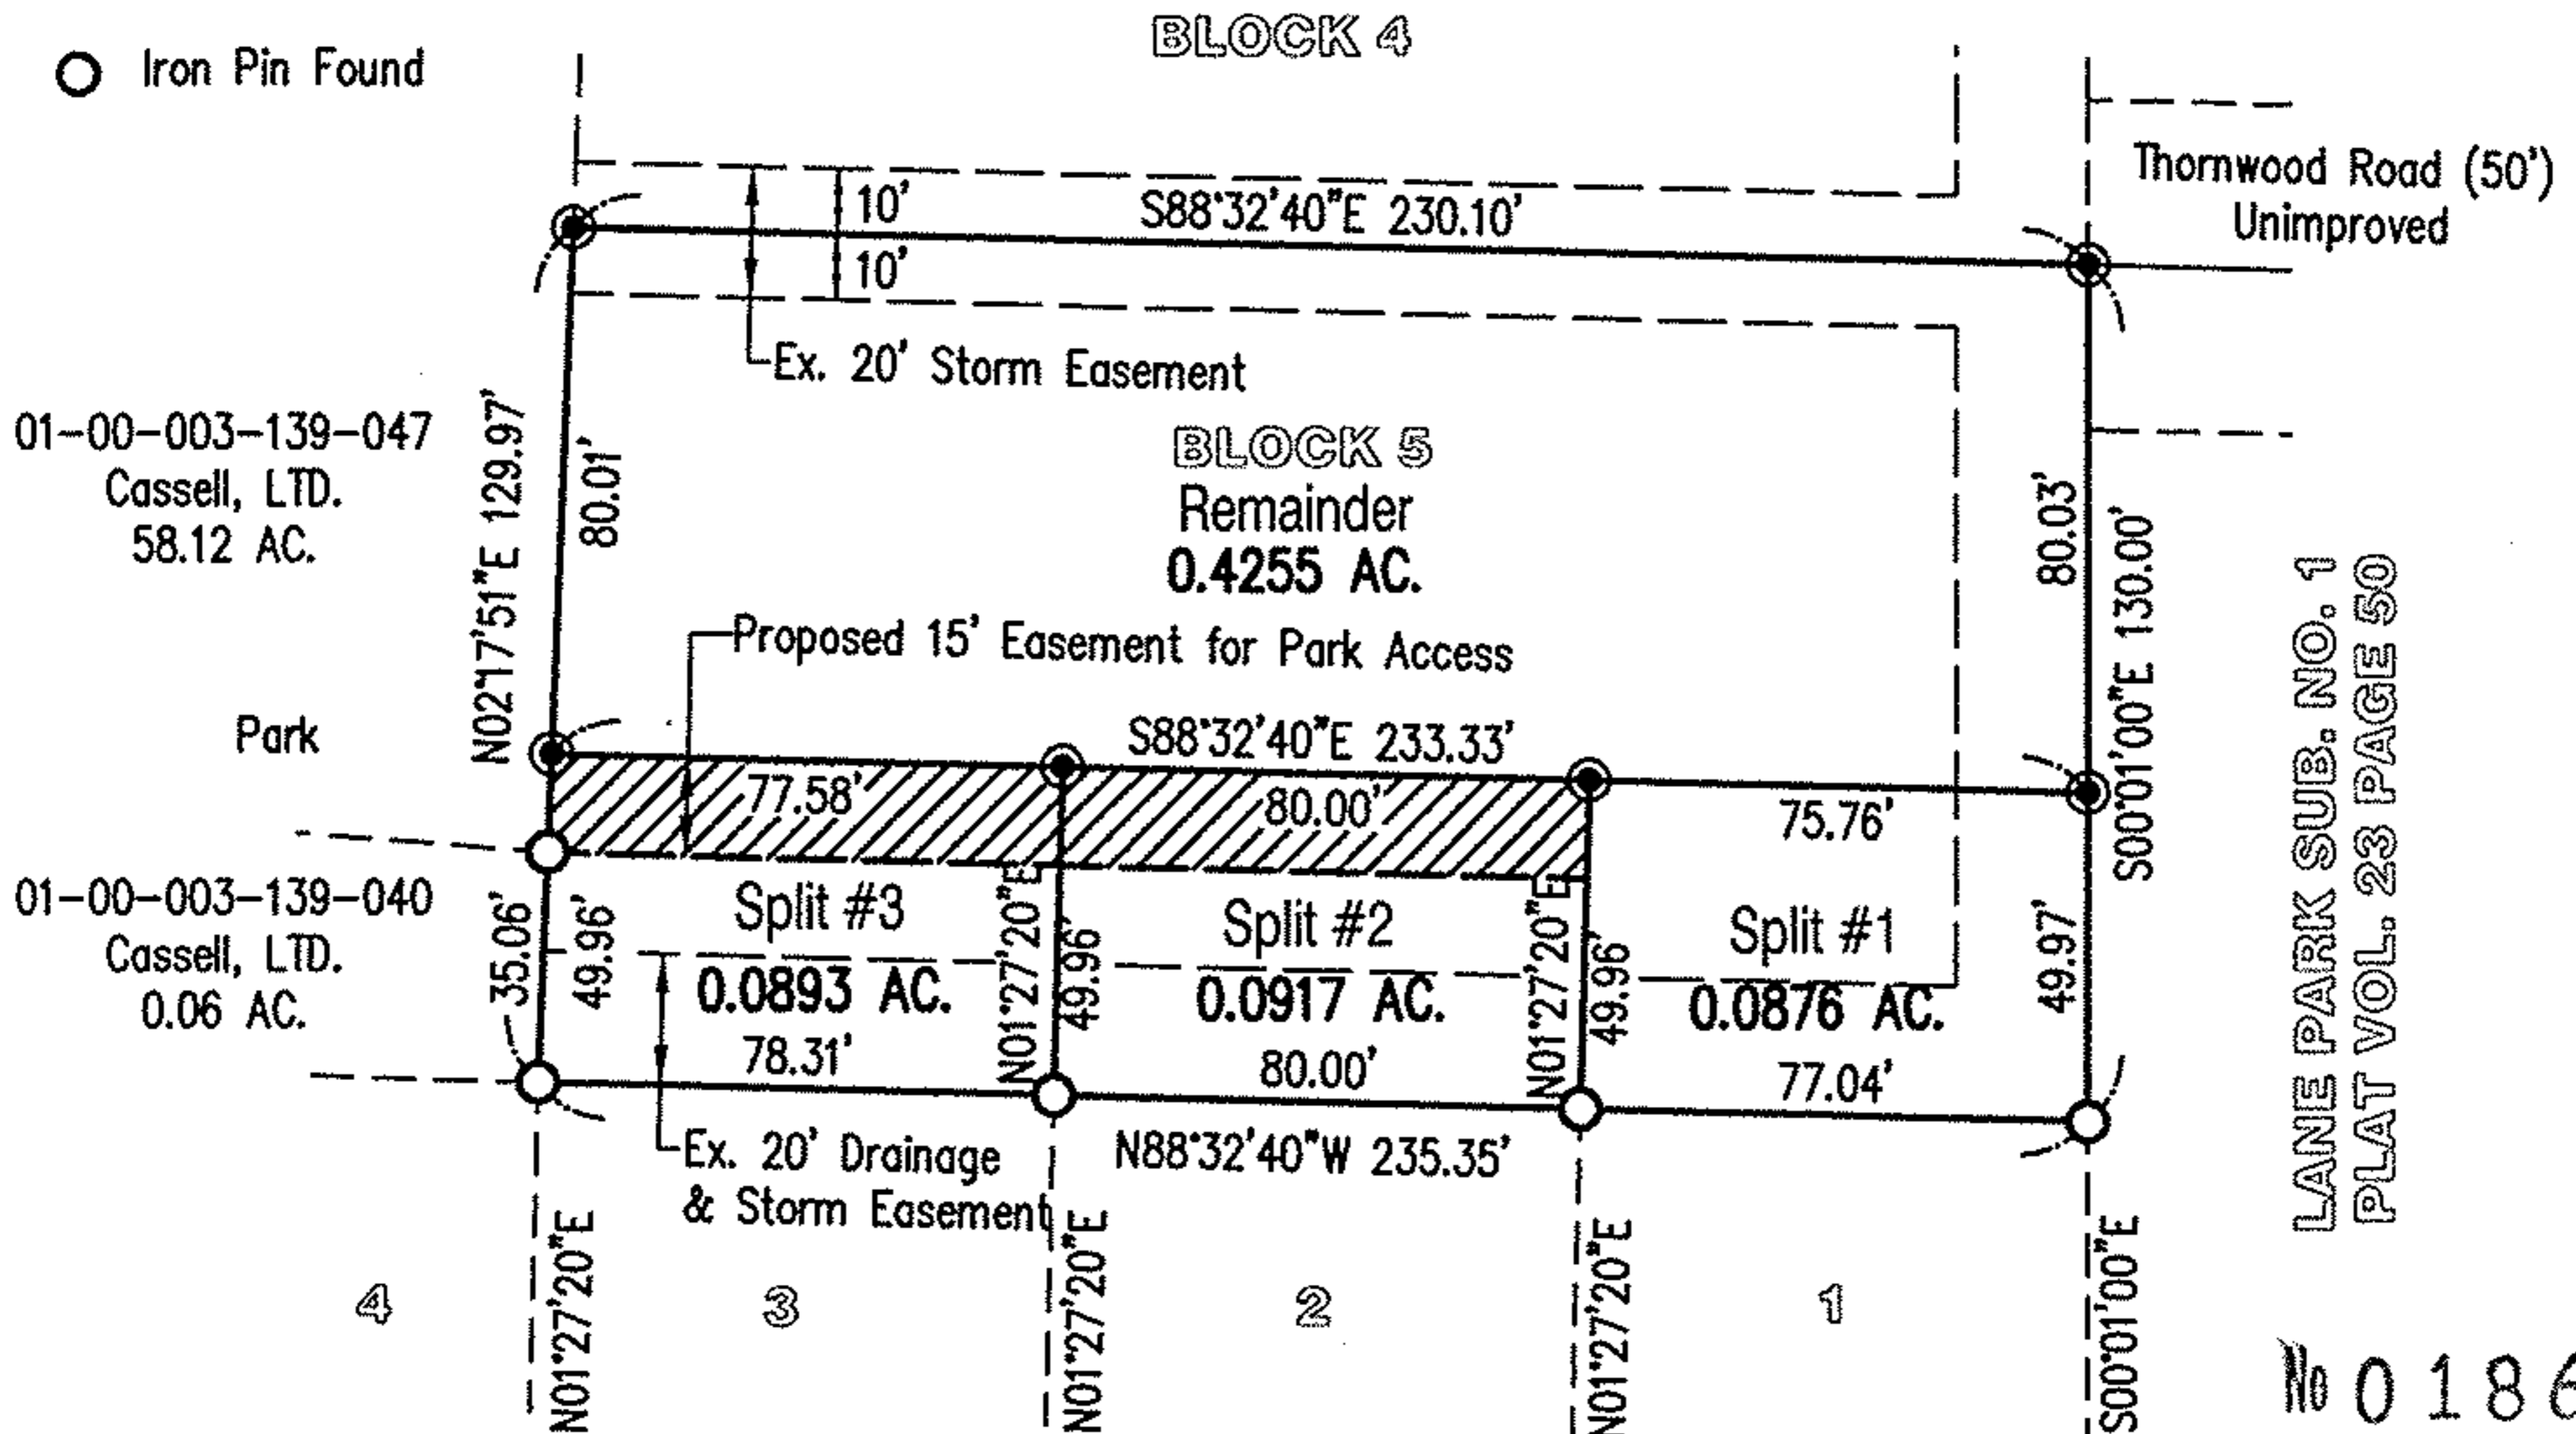

No 01860

APPROVED
LORAIN CO.
MAP DEPT

DATE 2-22-05

PAGE 1-00-003-C

BY JHATfield

#05-01860

