


LOT CONSOLIDATION MAP
FOR
W. RUSSELL HOUCK TRUST

SITUATED IN THE TOWNSHIP OF COLUMBIA, COUNTY OF LORAIN
AND STATE OF OHIO AND KNOWN AS BEING PART OF ORIGINAL
COLUMBIA TOWNSHIP LOT NO. 83.

MACKAY
Engineering & Surveying Company
7017 Pearl Road, Cleveland, Ohio 44130
(440) 886-4500 (440) 886-4590 Fax

0' 100' 200' 300'
SCALE: 1" = 100'-0"
MARCH 4, 2005

North

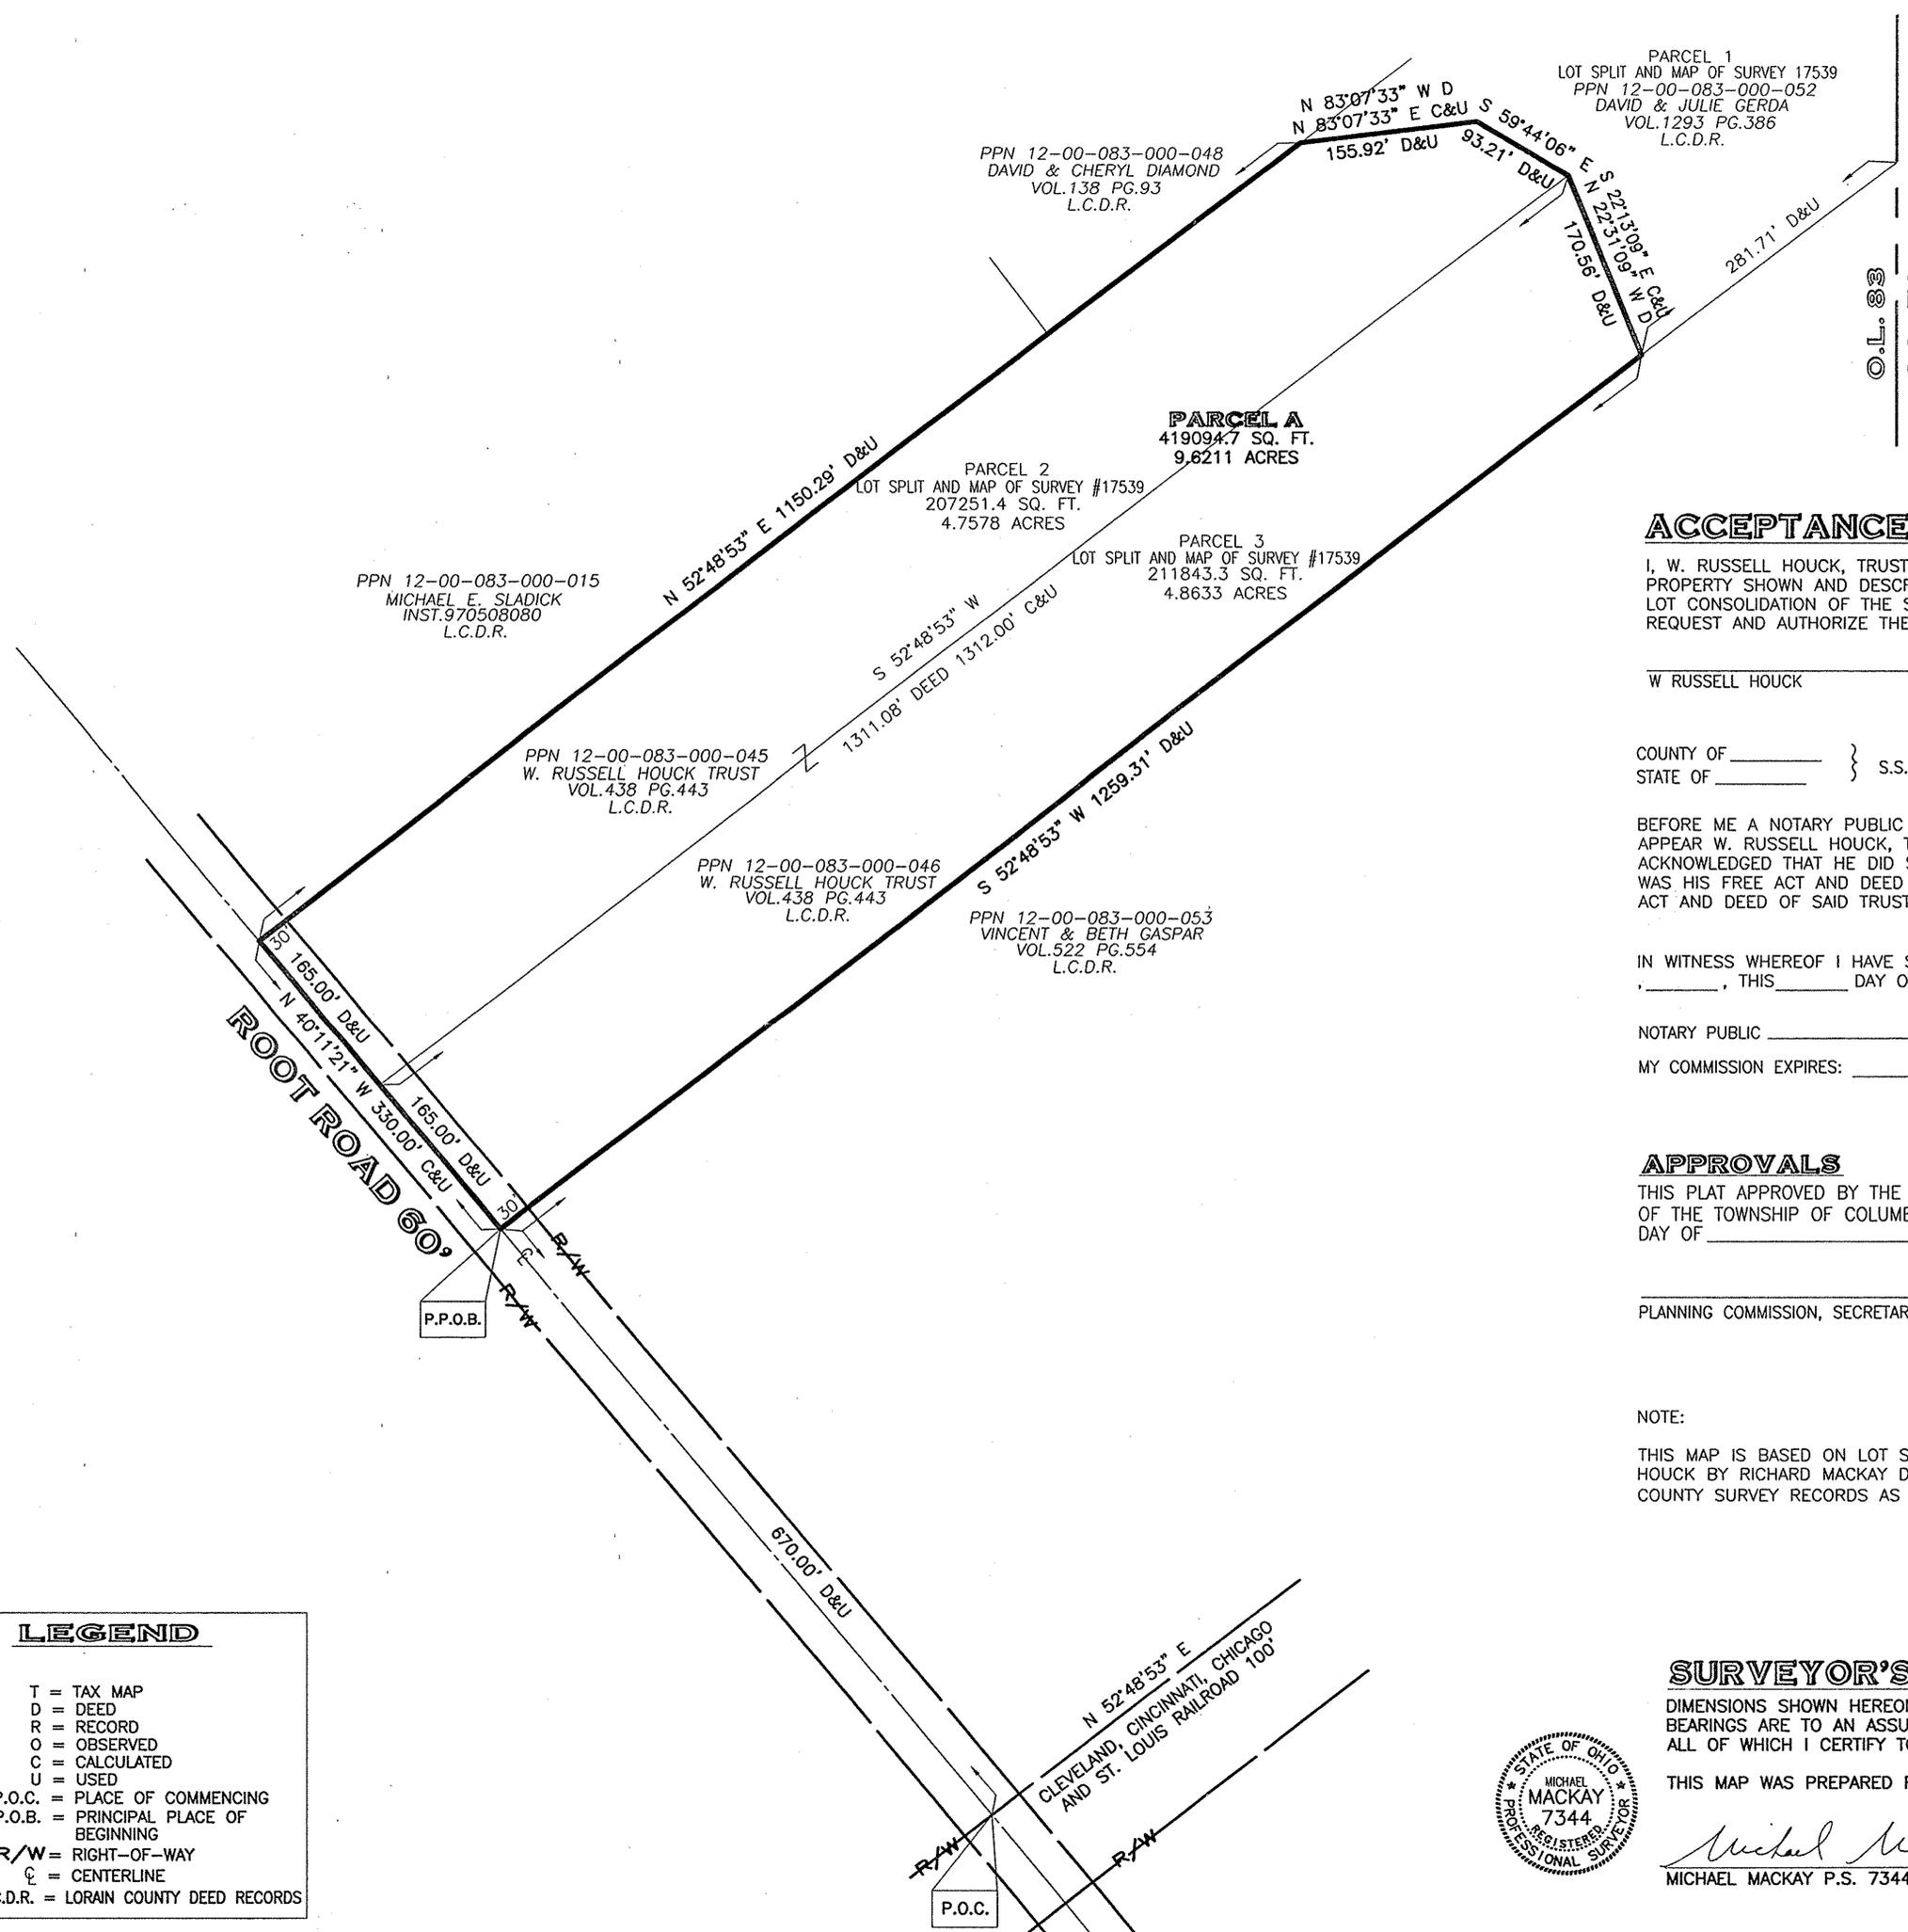

ACCEPTANCE

I, W. RUSSELL HOUCK, TRUSTEE OF THE W. RUSSELL HOUCK TRUST OWNER OF THE PROPERTY SHOWN AND DESCRIBED HEREON, DO HEREBY ASSENT TO AND ADOPT THIS LOT CONSOLIDATION OF THE SAME AND ACKNOWLEDGE THAT THE SAME WAS MADE AT MY REQUEST AND AUTHORIZE THE RECORDING THEREOF.

W RUSSELL HOUCK

COUNTY OF _____ } S.S.
STATE OF _____ }

BEFORE ME A NOTARY PUBLIC IN AND FOR SAID COUNTY AND STATE, DID PERSONALLY APPEAR W. RUSSELL HOUCK, TRUSTEE OF THE W. RUSSELL HOUCK TRUST WHO ACKNOWLEDGED THAT HE DID SIGN THE FOREGOING INSTRUMENT AND THAT THE SAME WAS HIS FREE ACT AND DEED BOTH INDIVIDUALLY AND AS SAID TRUSTEE AND THE FREE ACT AND DEED OF SAID TRUST.

IN WITNESS WHEREOF I HAVE SET MY HAND AND OFFICIAL SEAL AT _____, THIS _____ DAY OF _____.

NOTARY PUBLIC _____

MY COMMISSION EXPIRES: _____

APPROVALS

THIS PLAT APPROVED BY THE PLANNING & ZONING COMMISSION OF THE TOWNSHIP OF COLUMBIA, OHIO THIS _____ DAY OF _____.

PLANNING COMMISSION, SECRETARY _____

NOTE:

THIS MAP IS BASED ON LOT SPLIT AND MAP OF SURVEY FOR RUSSELL HOUCK BY RICHARD MACKAY DATED JUNE 1987 AND RECORDED IN LORAIN COUNTY SURVEY RECORDS AS SPLIT #17539

SURVEYOR'S CERTIFICATION

DIMENSIONS SHOWN HEREON ARE EXPRESSED IN FEET AND DECIMAL PARTS THEREOF. BEARINGS ARE TO AN ASSUMED MERIDIAN AND ARE USED TO EXPRESS ANGLES ONLY. ALL OF WHICH I CERTIFY TO BE CORRECT TO THE BEST OF MY ABILITY.

THIS MAP WAS PREPARED FROM RECORD INFORMATION ONLY.



Michael Mackay
MICHAEL MACKAY P.S. 7344

MARCH 4, 2005
DATE

LEGEND

- T = TAX MAP
- D = DEED
- R = RECORD
- O = OBSERVED
- C = CALCULATED
- U = USED
- P.O.C. = PLACE OF COMMENCING
- P.P.O.B. = PRINCIPAL PLACE OF BEGINNING
- R/W = RIGHT-OF-WAY
- ℄ = CENTERLINE
- L.C.D.R. = LORAIN COUNTY DEED RECORDS