
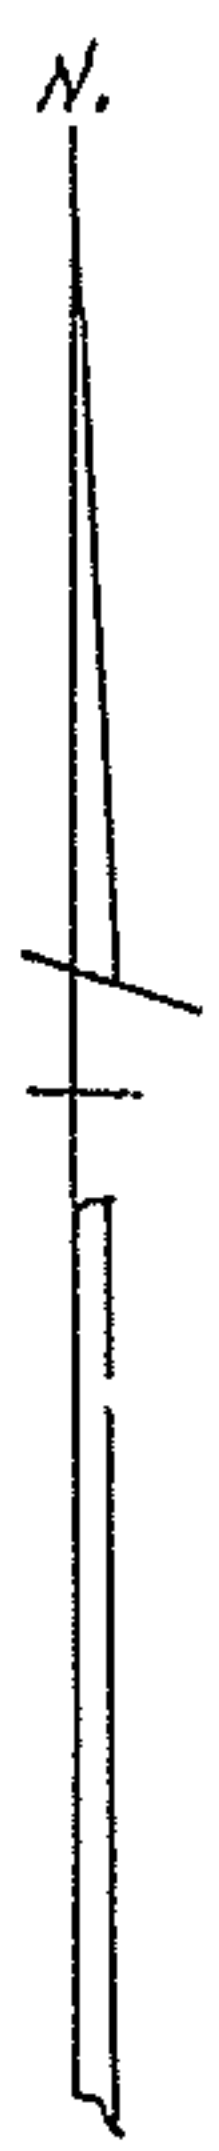
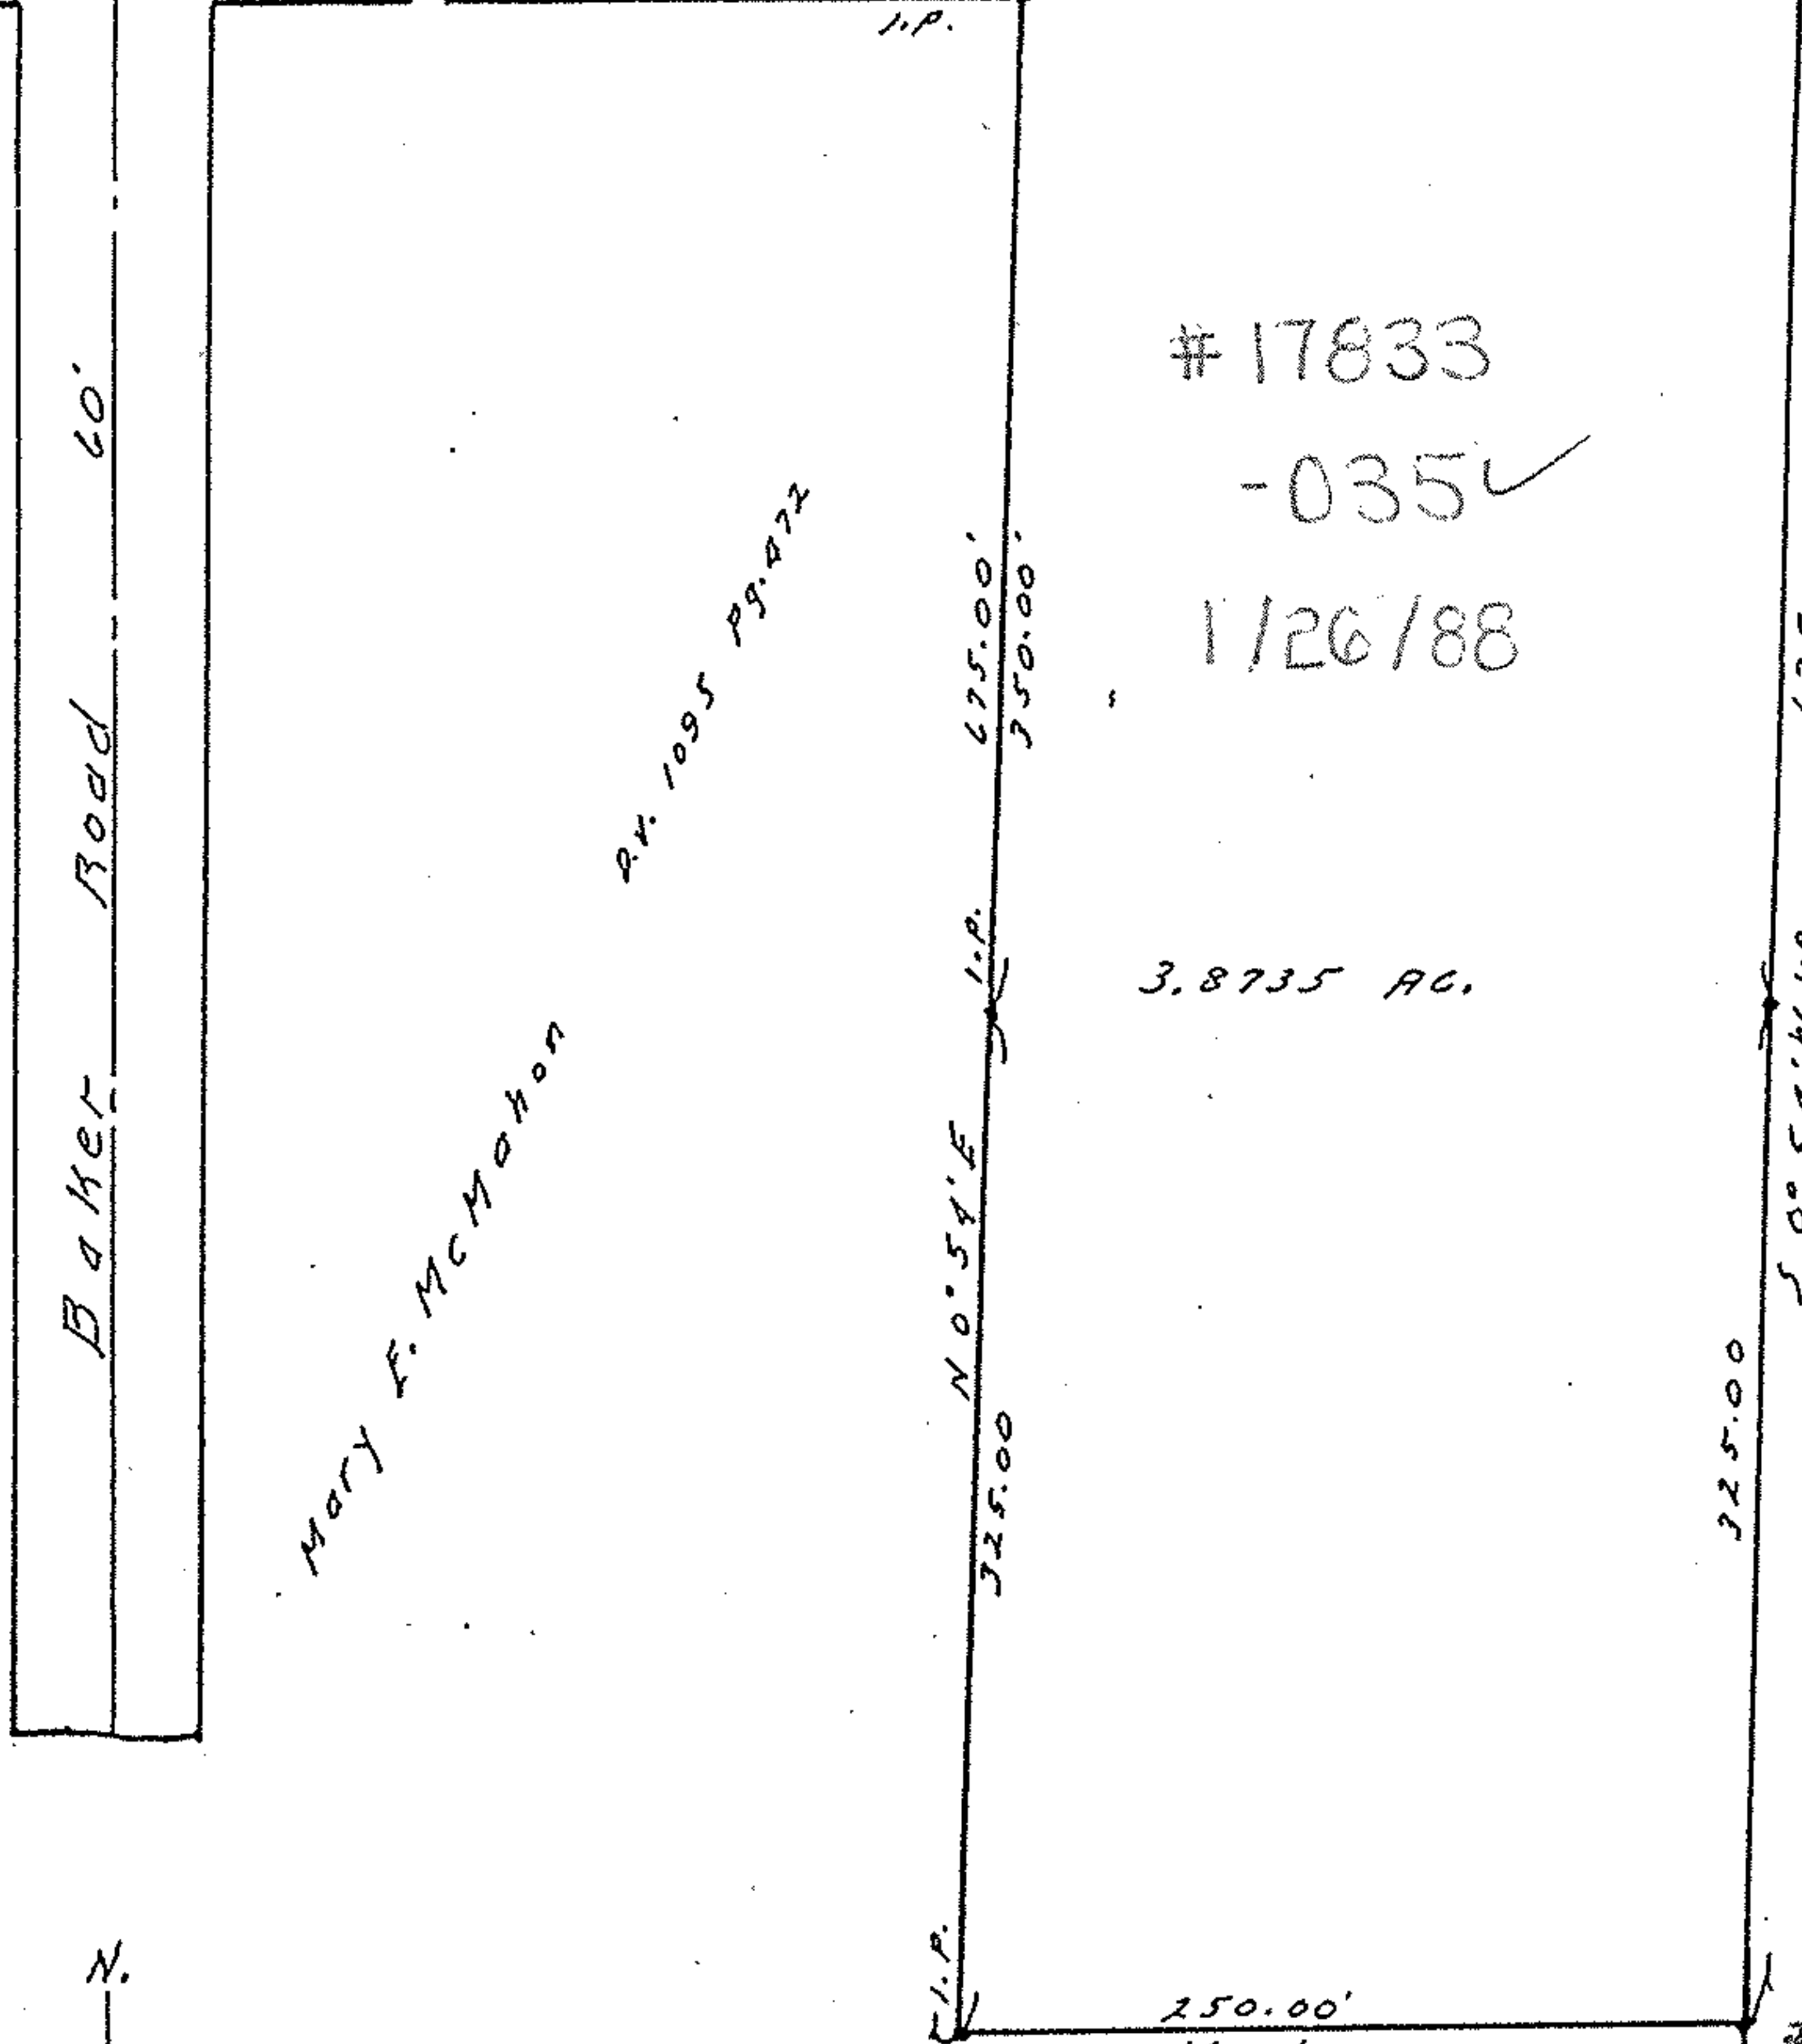


WILLIAM B. BARTON
 Reg. Land Surveyor No. 4438
 188 PARKWOOD AVENUE
 AVON LAKE, OHIO 44012
 TELEPHONE (216) 933-6662

21-04-000-000-035


17833

21-E

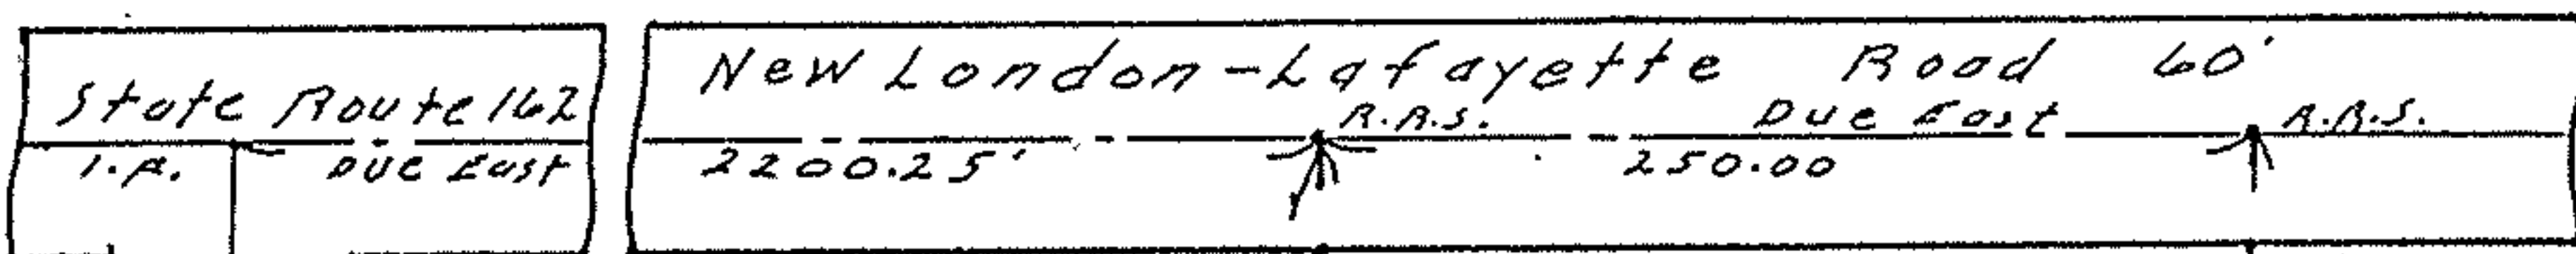

SURVEY
 of
 Part of Tract No. 4 Huntington
 Township Lorain County Ohio.
 Scale 1"=100'. December 18, 1987.

17833
 APPROVED
 LORAIN CO.
 MAP DEPT.
 DATE 1-26-88
 PAGE 21-E
 BY Carol-Francis
 VOID AFTER 17833

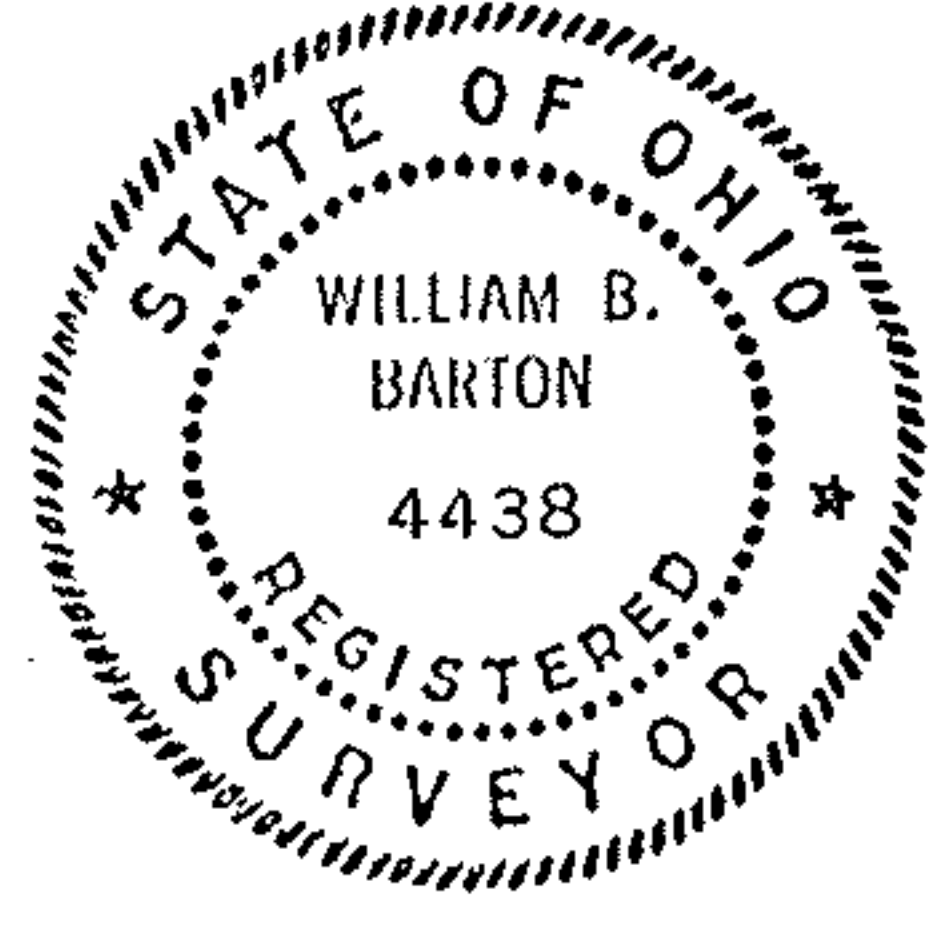

032