




9.4774 AC.
(SEE SURV. MAP DATED 2-01-94.)

SURVEY MAP

OF PART OF COLUMBIA TWP. ORIG. LOTS 44 & 57
TOWNSHIP OF COLUMBIA COUNTY OF LORAIN STATE OF OHIO

PREPARED BY
KS ASSOCIATES INC.
ENGINEERS SURVEYORS

David L. Elwell
REG. SURVEYOR NO. 6333
11-15-94
REV. 5-27-97

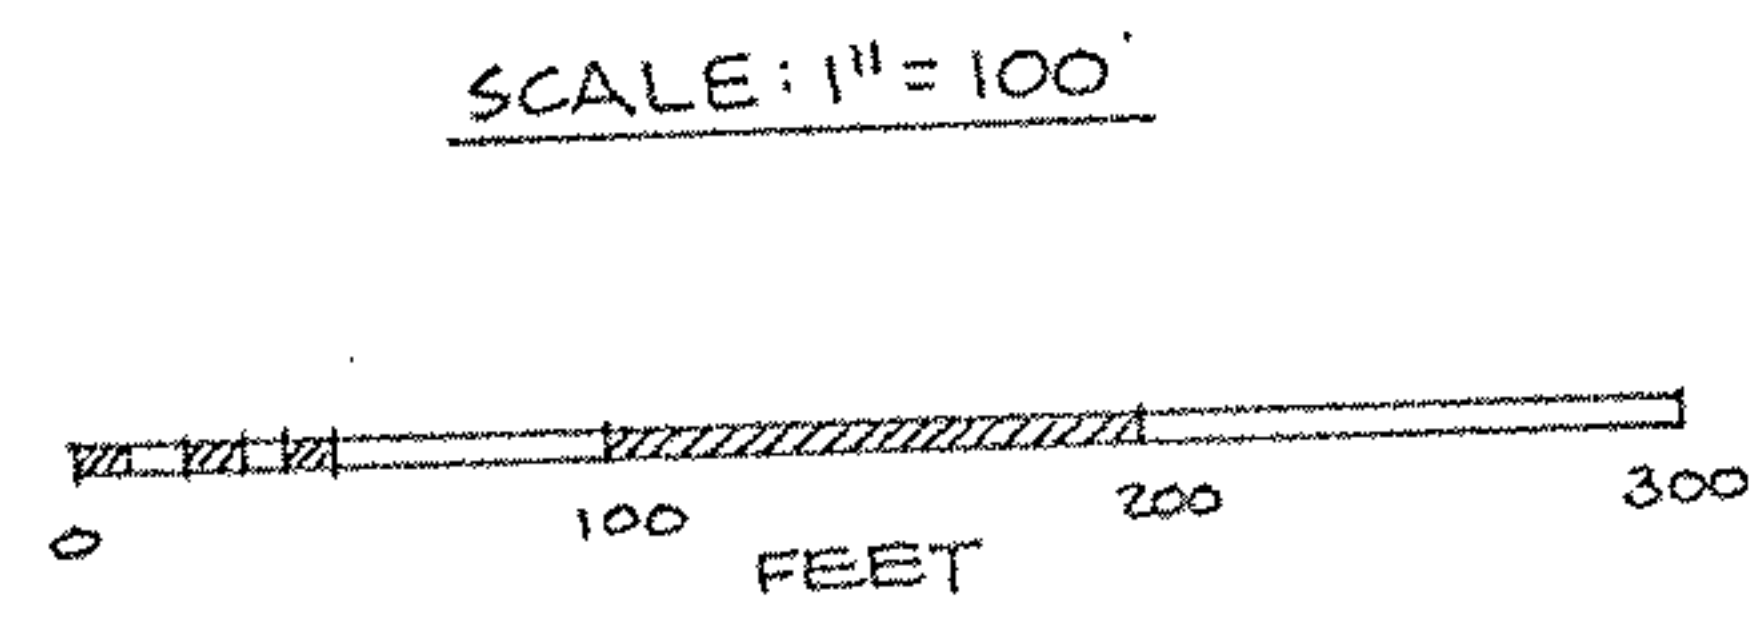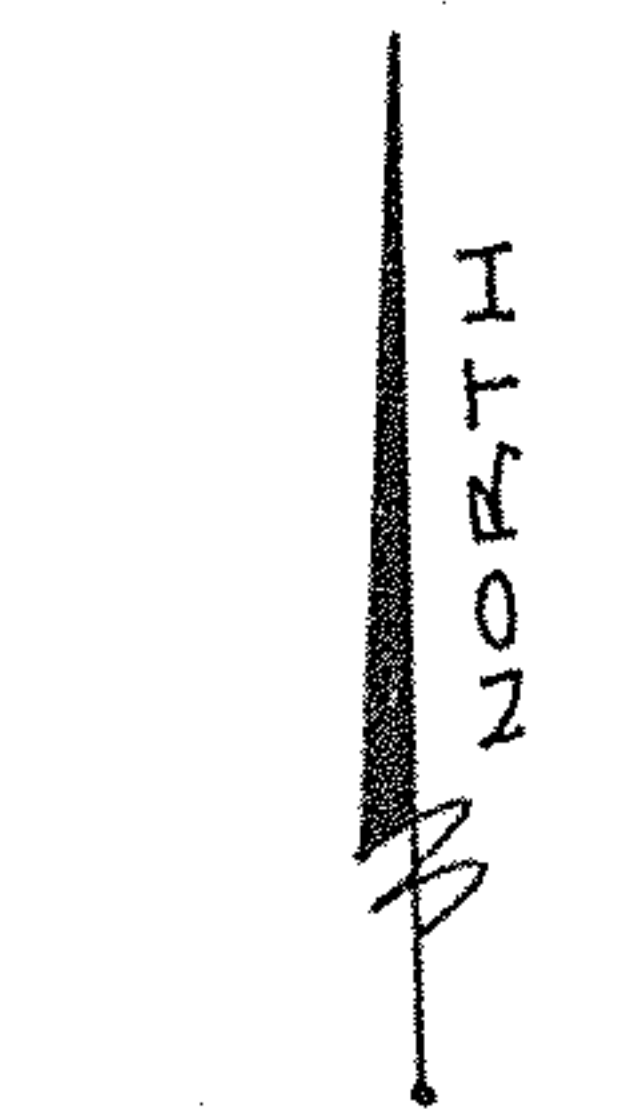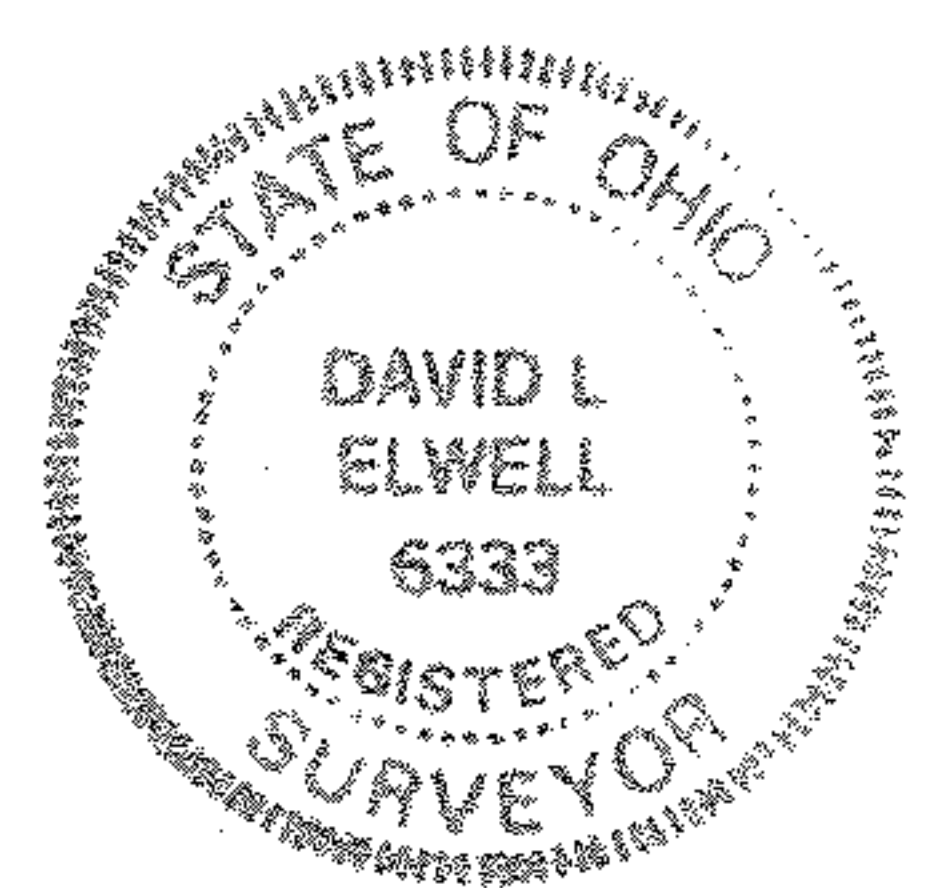

No 00739-A

APPROVED
LORAIN CO.
MAP DEPT.
DATE 7-30-02
PAGE 12-B
12-00-044-A
BY R. MAINES
VOID AFTER 02 00739-A