




LAUNDON • SIMON • CAHL & ASSOC., INC.  
 PROFESSIONAL LAND SURVEYORS  
 110 MIDDLE AVE., ELYRIA, O. 44035

SPLIT of S/L 113 of  
 CLARKWOOD SUB'D. No 2  
 P.V. 27 P. 4

Orig. Lot No. 83	City of OBERLIN	Date DEC. '99 Scale 1" = 40'
Orig. Sec No.	Village of	Dwn. by R.G.S. Chkd. by R.C.
Tract	County of LORAIN	Job No. 99-3206 FB.
Township of RUSSIA	State of Ohio	Printed


SYCAMORE PLACE 60'

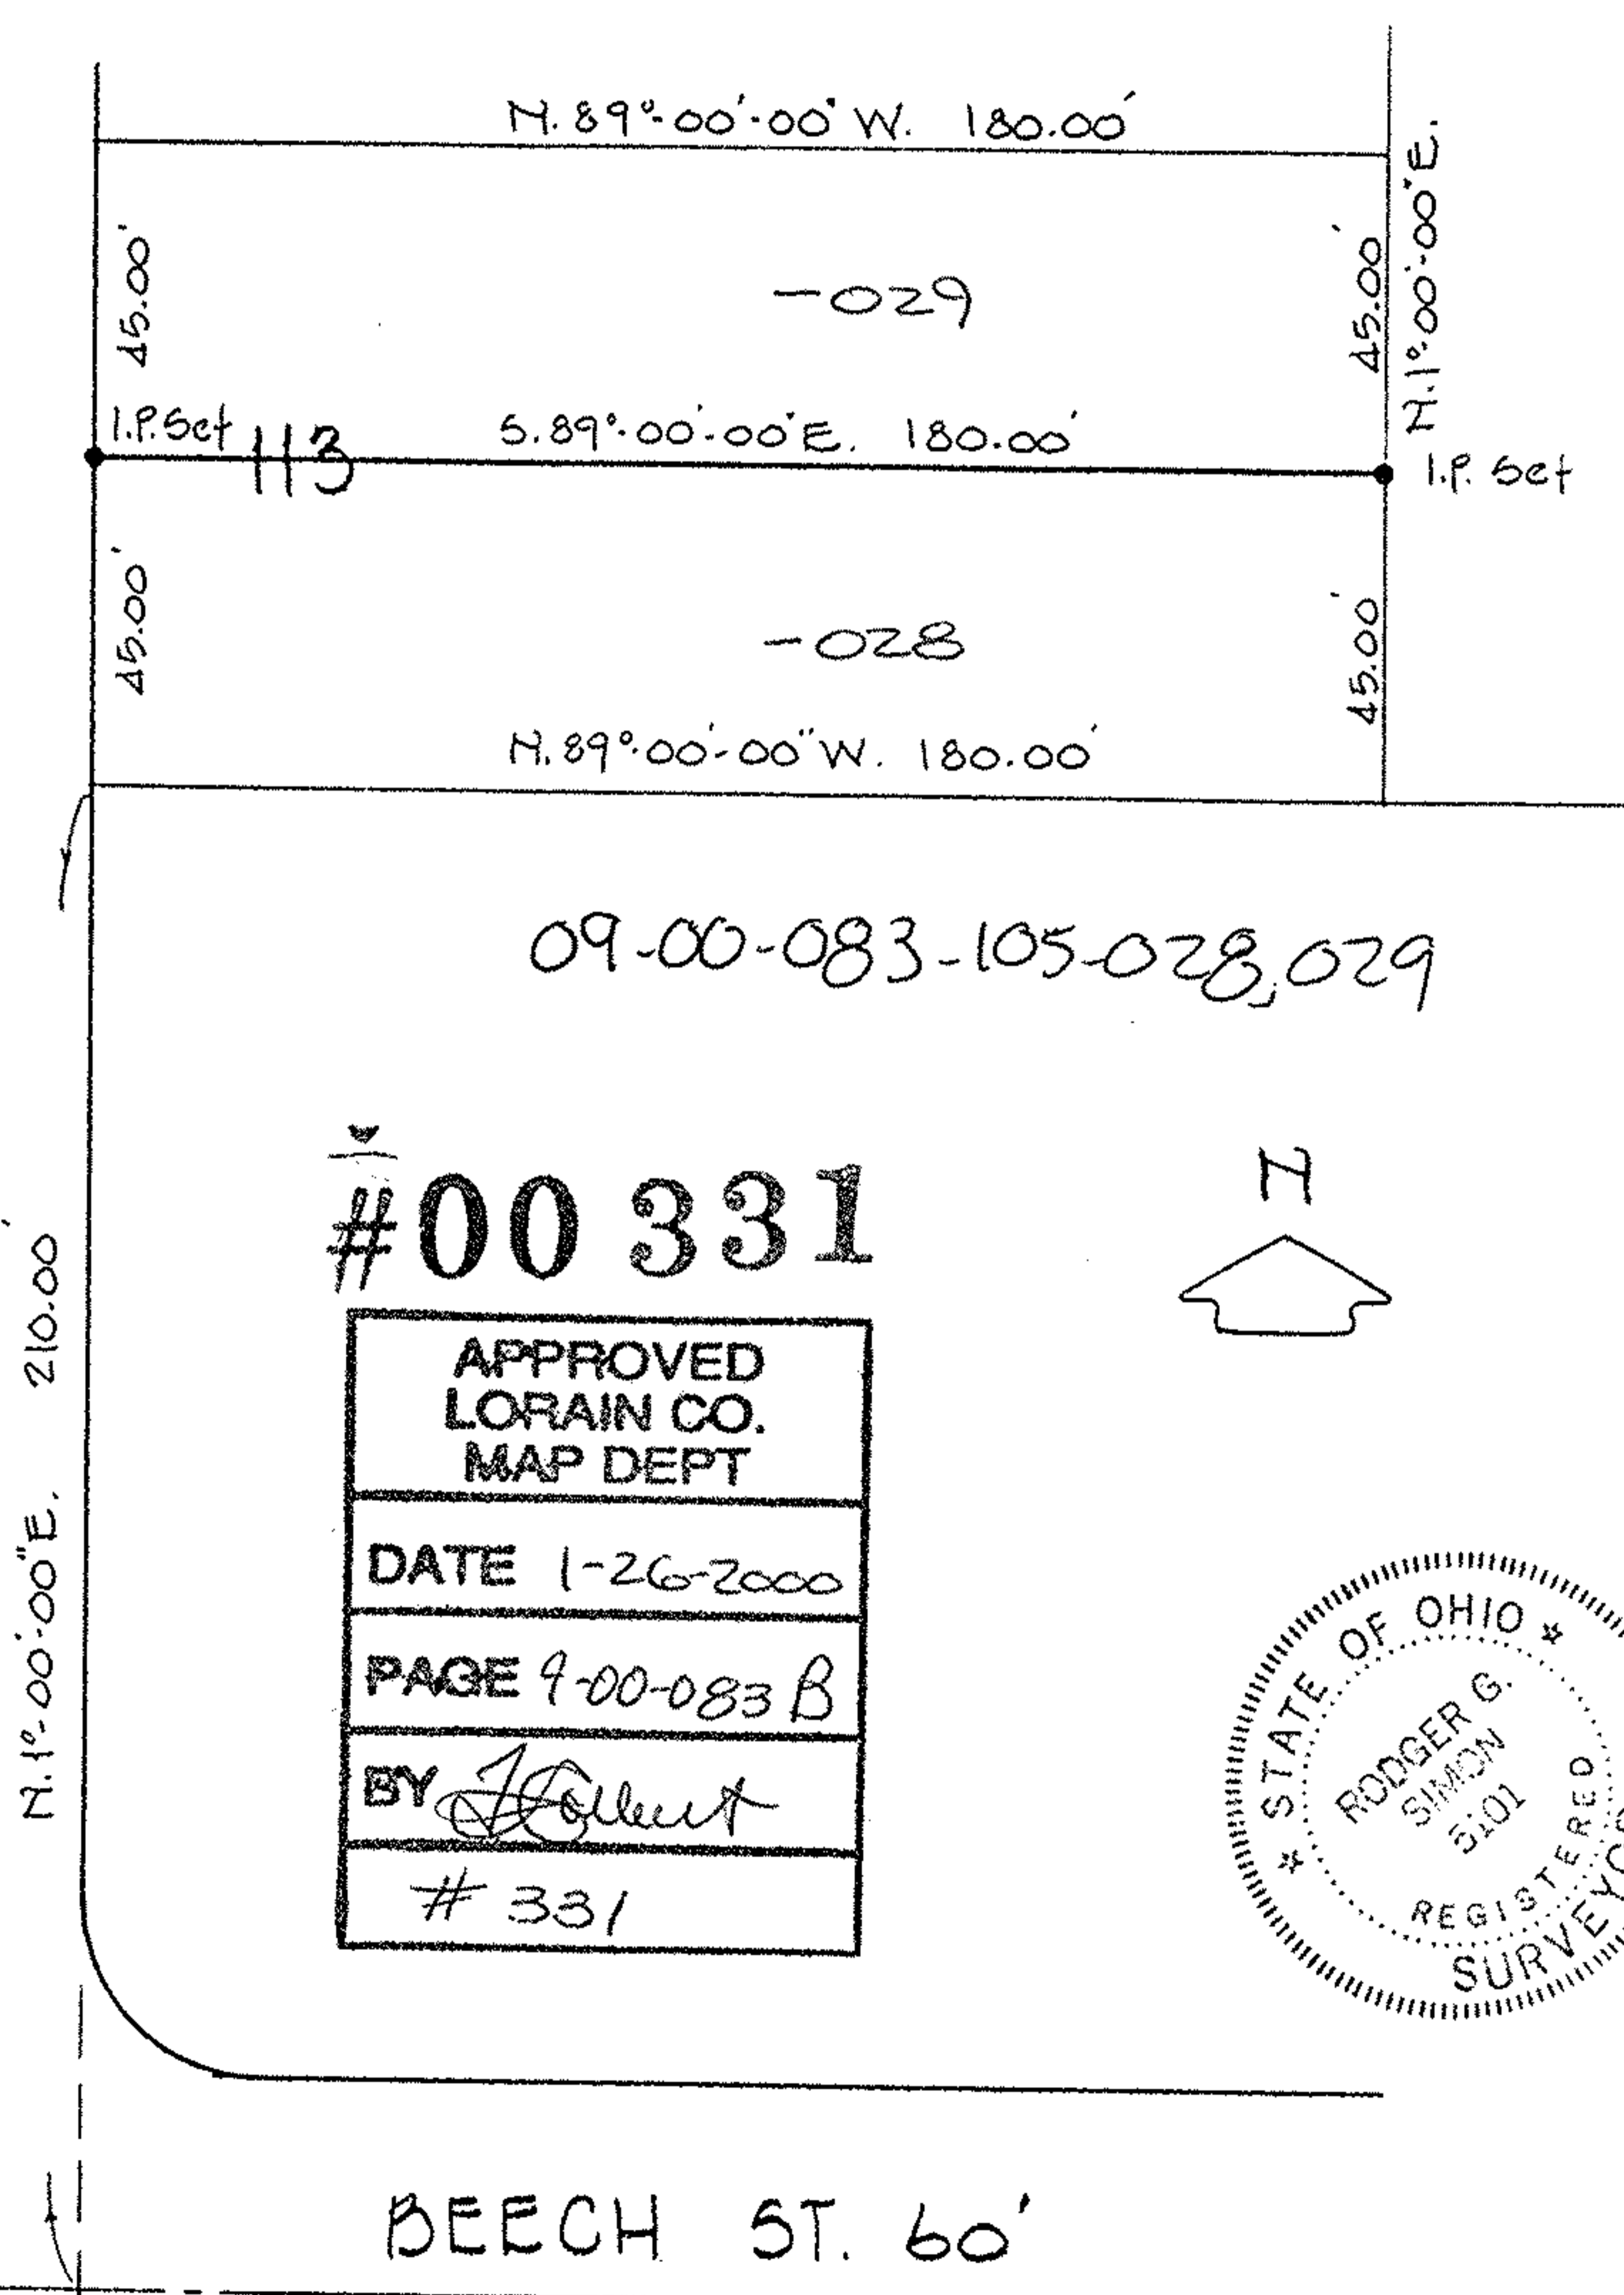

09-00-083-105-028, 029

#00331

APPROVED LORAIN CO. MAP DEPT
DATE 1-26-2000
PAGE 9-00-083 B
BY <i>[Signature]</i>
# 331

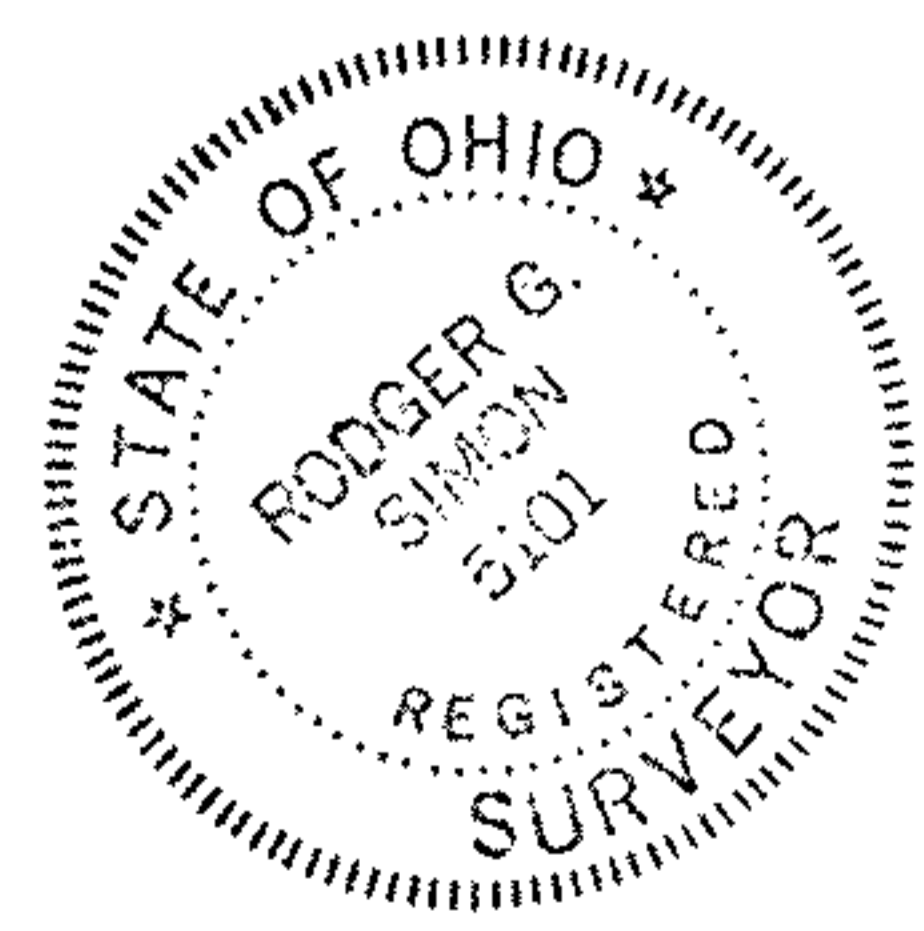

BEECH ST. 60'