


ROBERT L. & DOLORES SMITH
VOL. 1096 PAGE 343

ROBERT L. & DOLORES SMITH
VOL. 1096 PAGE 343

MARGARET HUBER
VOL. 1399 PAGE 572


PARCEL A
3.19 ACRES (1) -036
139077 SQ. FT.

PARCEL B
1.00 ACRES (2) -037
43619 SQ. FT.

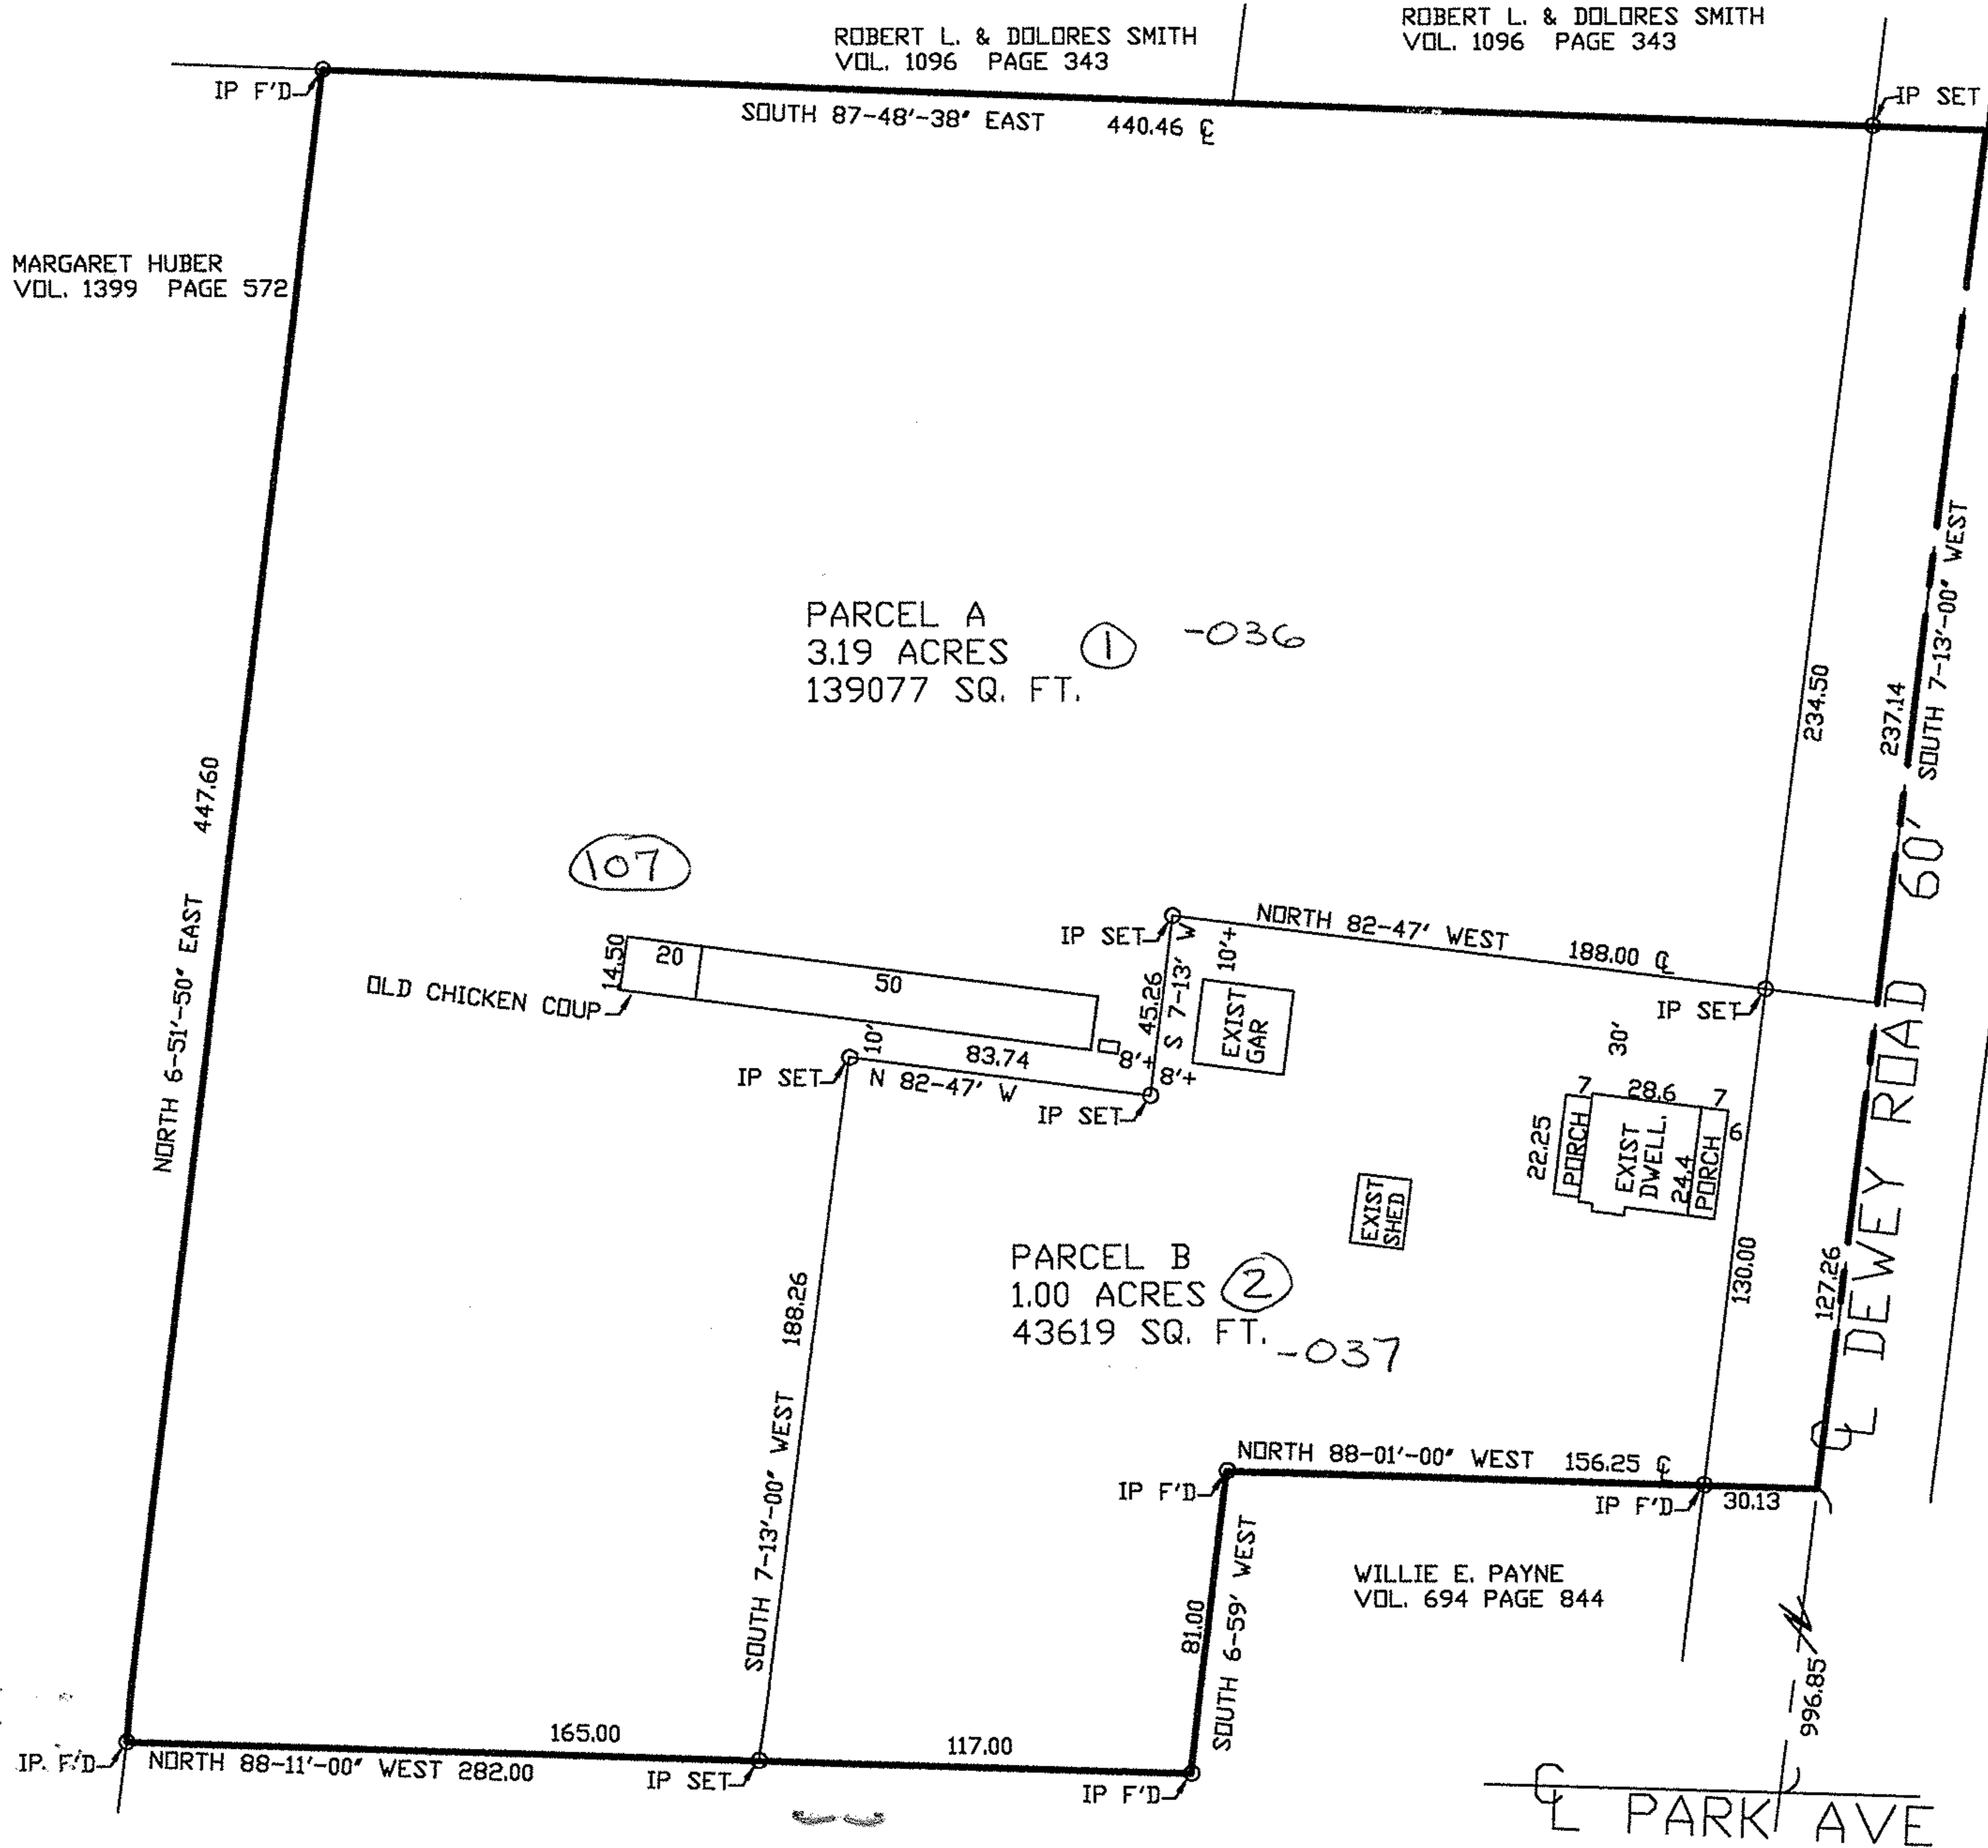

LOT SPLIT FOR SAMUAL F.
AND YENLEY M. SALAS
PART OF AMHERST TOWNSHIP LOT NO. 43
TOWNSHIP OF AMHERST, LORAIN COUNTY, OHIO

PROPERTY TO BE SPLIT IS PPN 05-00-043-107-029
INSTRUMENT NO. 632873 FILM NO. 1487

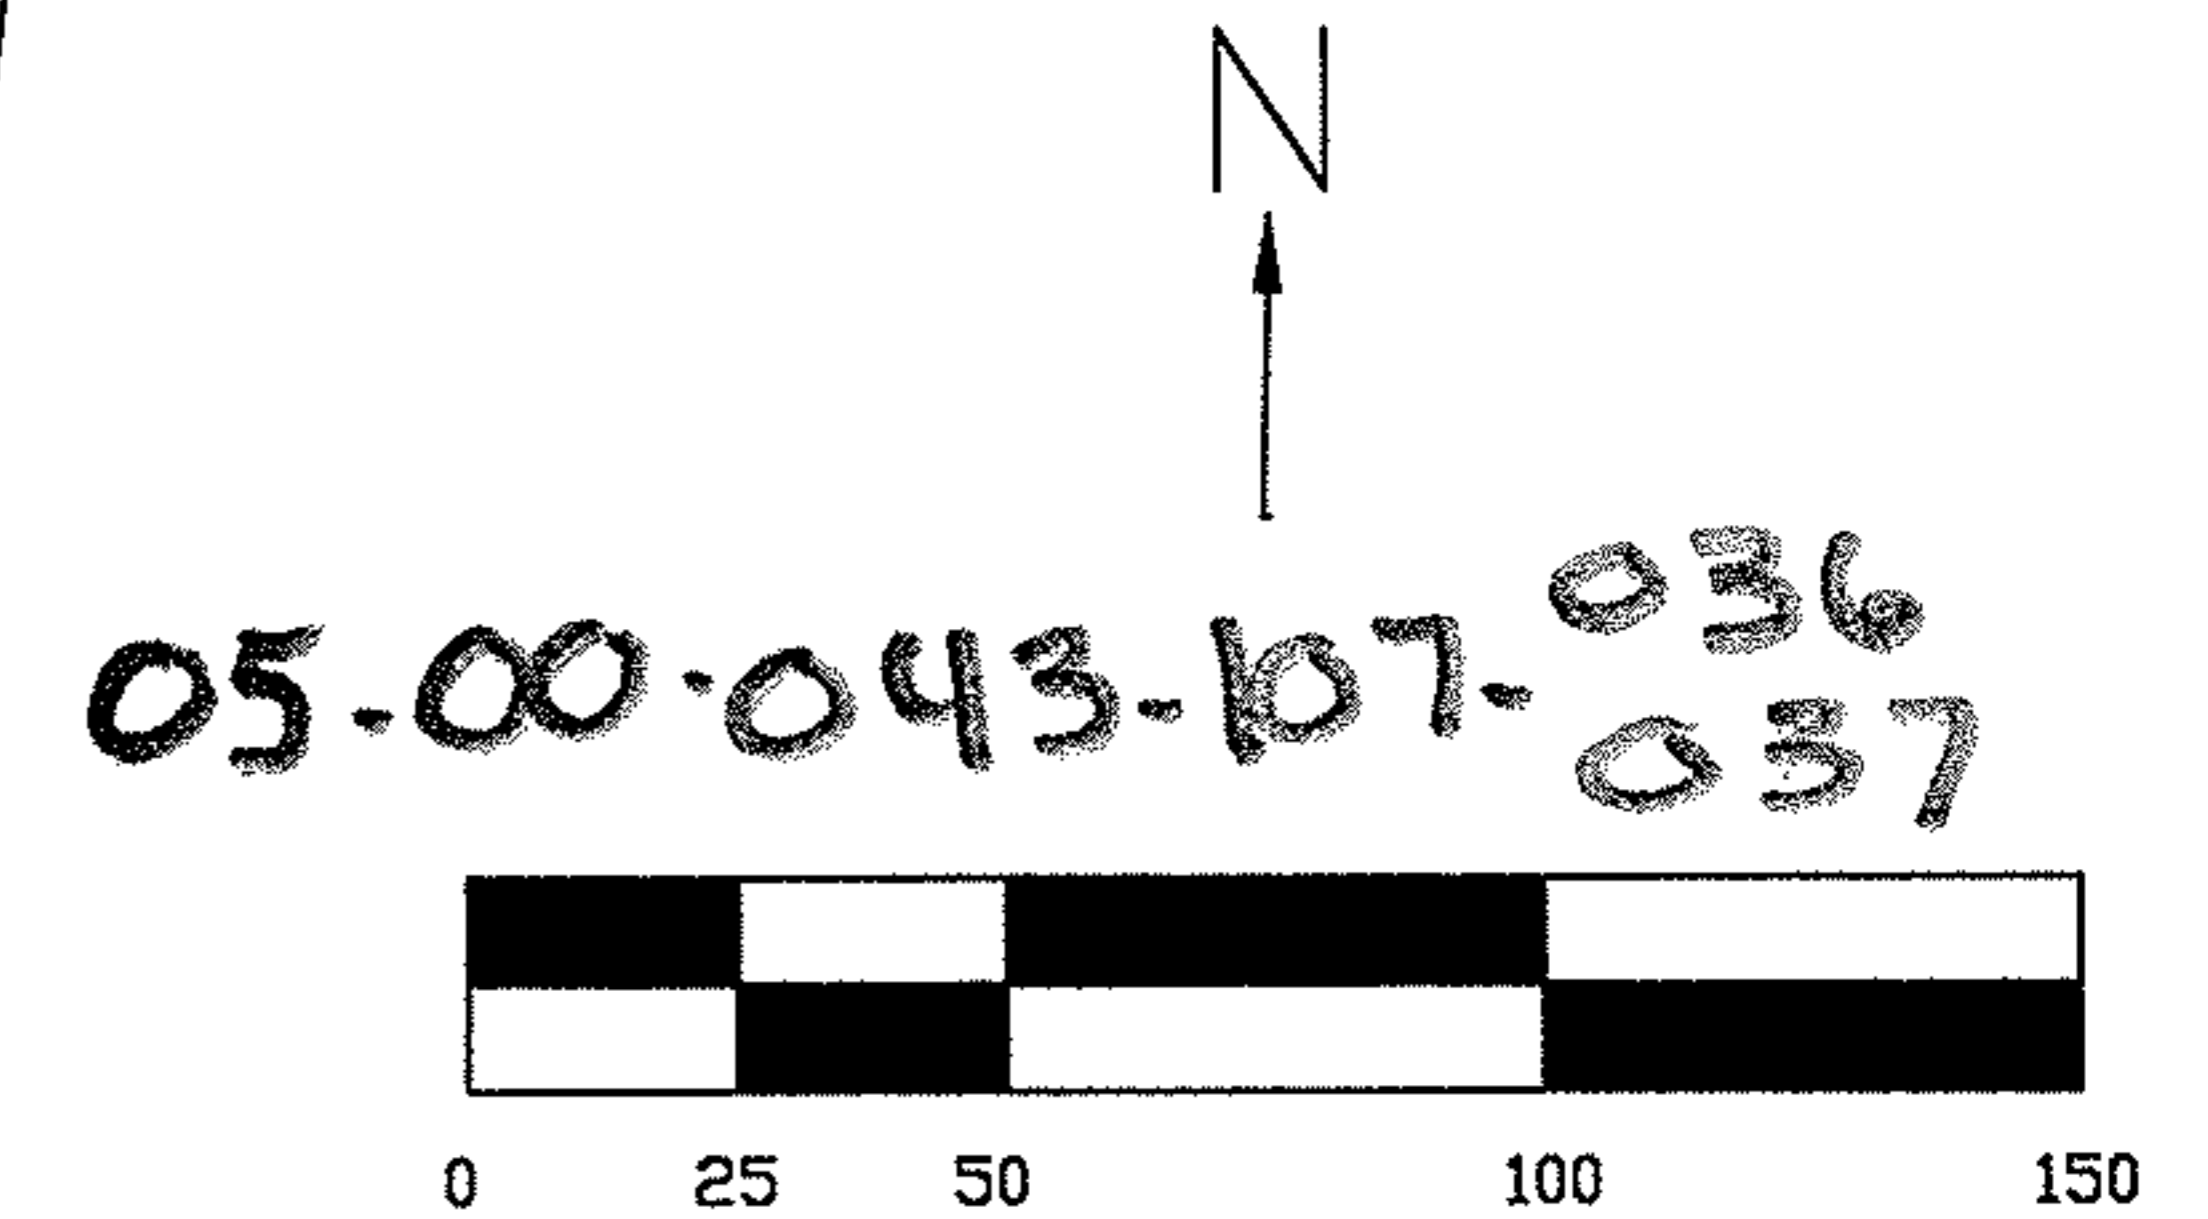

SCALE: 1" = 50'
BEARINGS ARE FOR ANGLE CALCULATIONS ONLY.
JUNE 1999

APPROVED LORAIN CO. MAP DEPT
DATE 1-26-2000
PAGE 5-00-043-B
BY <i>J. Falter</i>
#00-00330

#00330



Kathleen A. McGervey
KATHLEEN A. MCGERVEY

REGISTERED SURVEYOR NO. 7971
2643 JOSEPH STREET
AVON, OHIO 44011
PHONE: 440-937-5353 FAX: 440-937-9252