

HAPONEK & ASSOCIATES, INC. Engineers & Surveyors

34100 Center Ridge Road • NORTH RIDGEVILLE, OHIO 44039 • (440) 327-4776 • Lorain 288-4400

SURVEY

BLACK RIVER TWP
LOT # 25 TRACT # 2

OF
S/L 149-151, 1523 W 18TH ST
V.S. POLES ADDN
PV. 7 PC 39-40
CITY OF LORAIN, OH



#00369

PREPARED FOR
JEANETTE BOIVENS,
1523 W 18TH ST
LORAIN, OH

DATE 3-6-2000

PAGE 2-02-025-A

BY *[Signature]*


#00369

W. 18TH ST 60'

OTICA AVE 50'

APPROVED BY THE LORAIN CITY PLANNING
COMMISSION..... NO PLAT REQUIRED

William C. Davis 2-2-2000
SECRETARY LORAIN CITY PLANNING COMMISSION

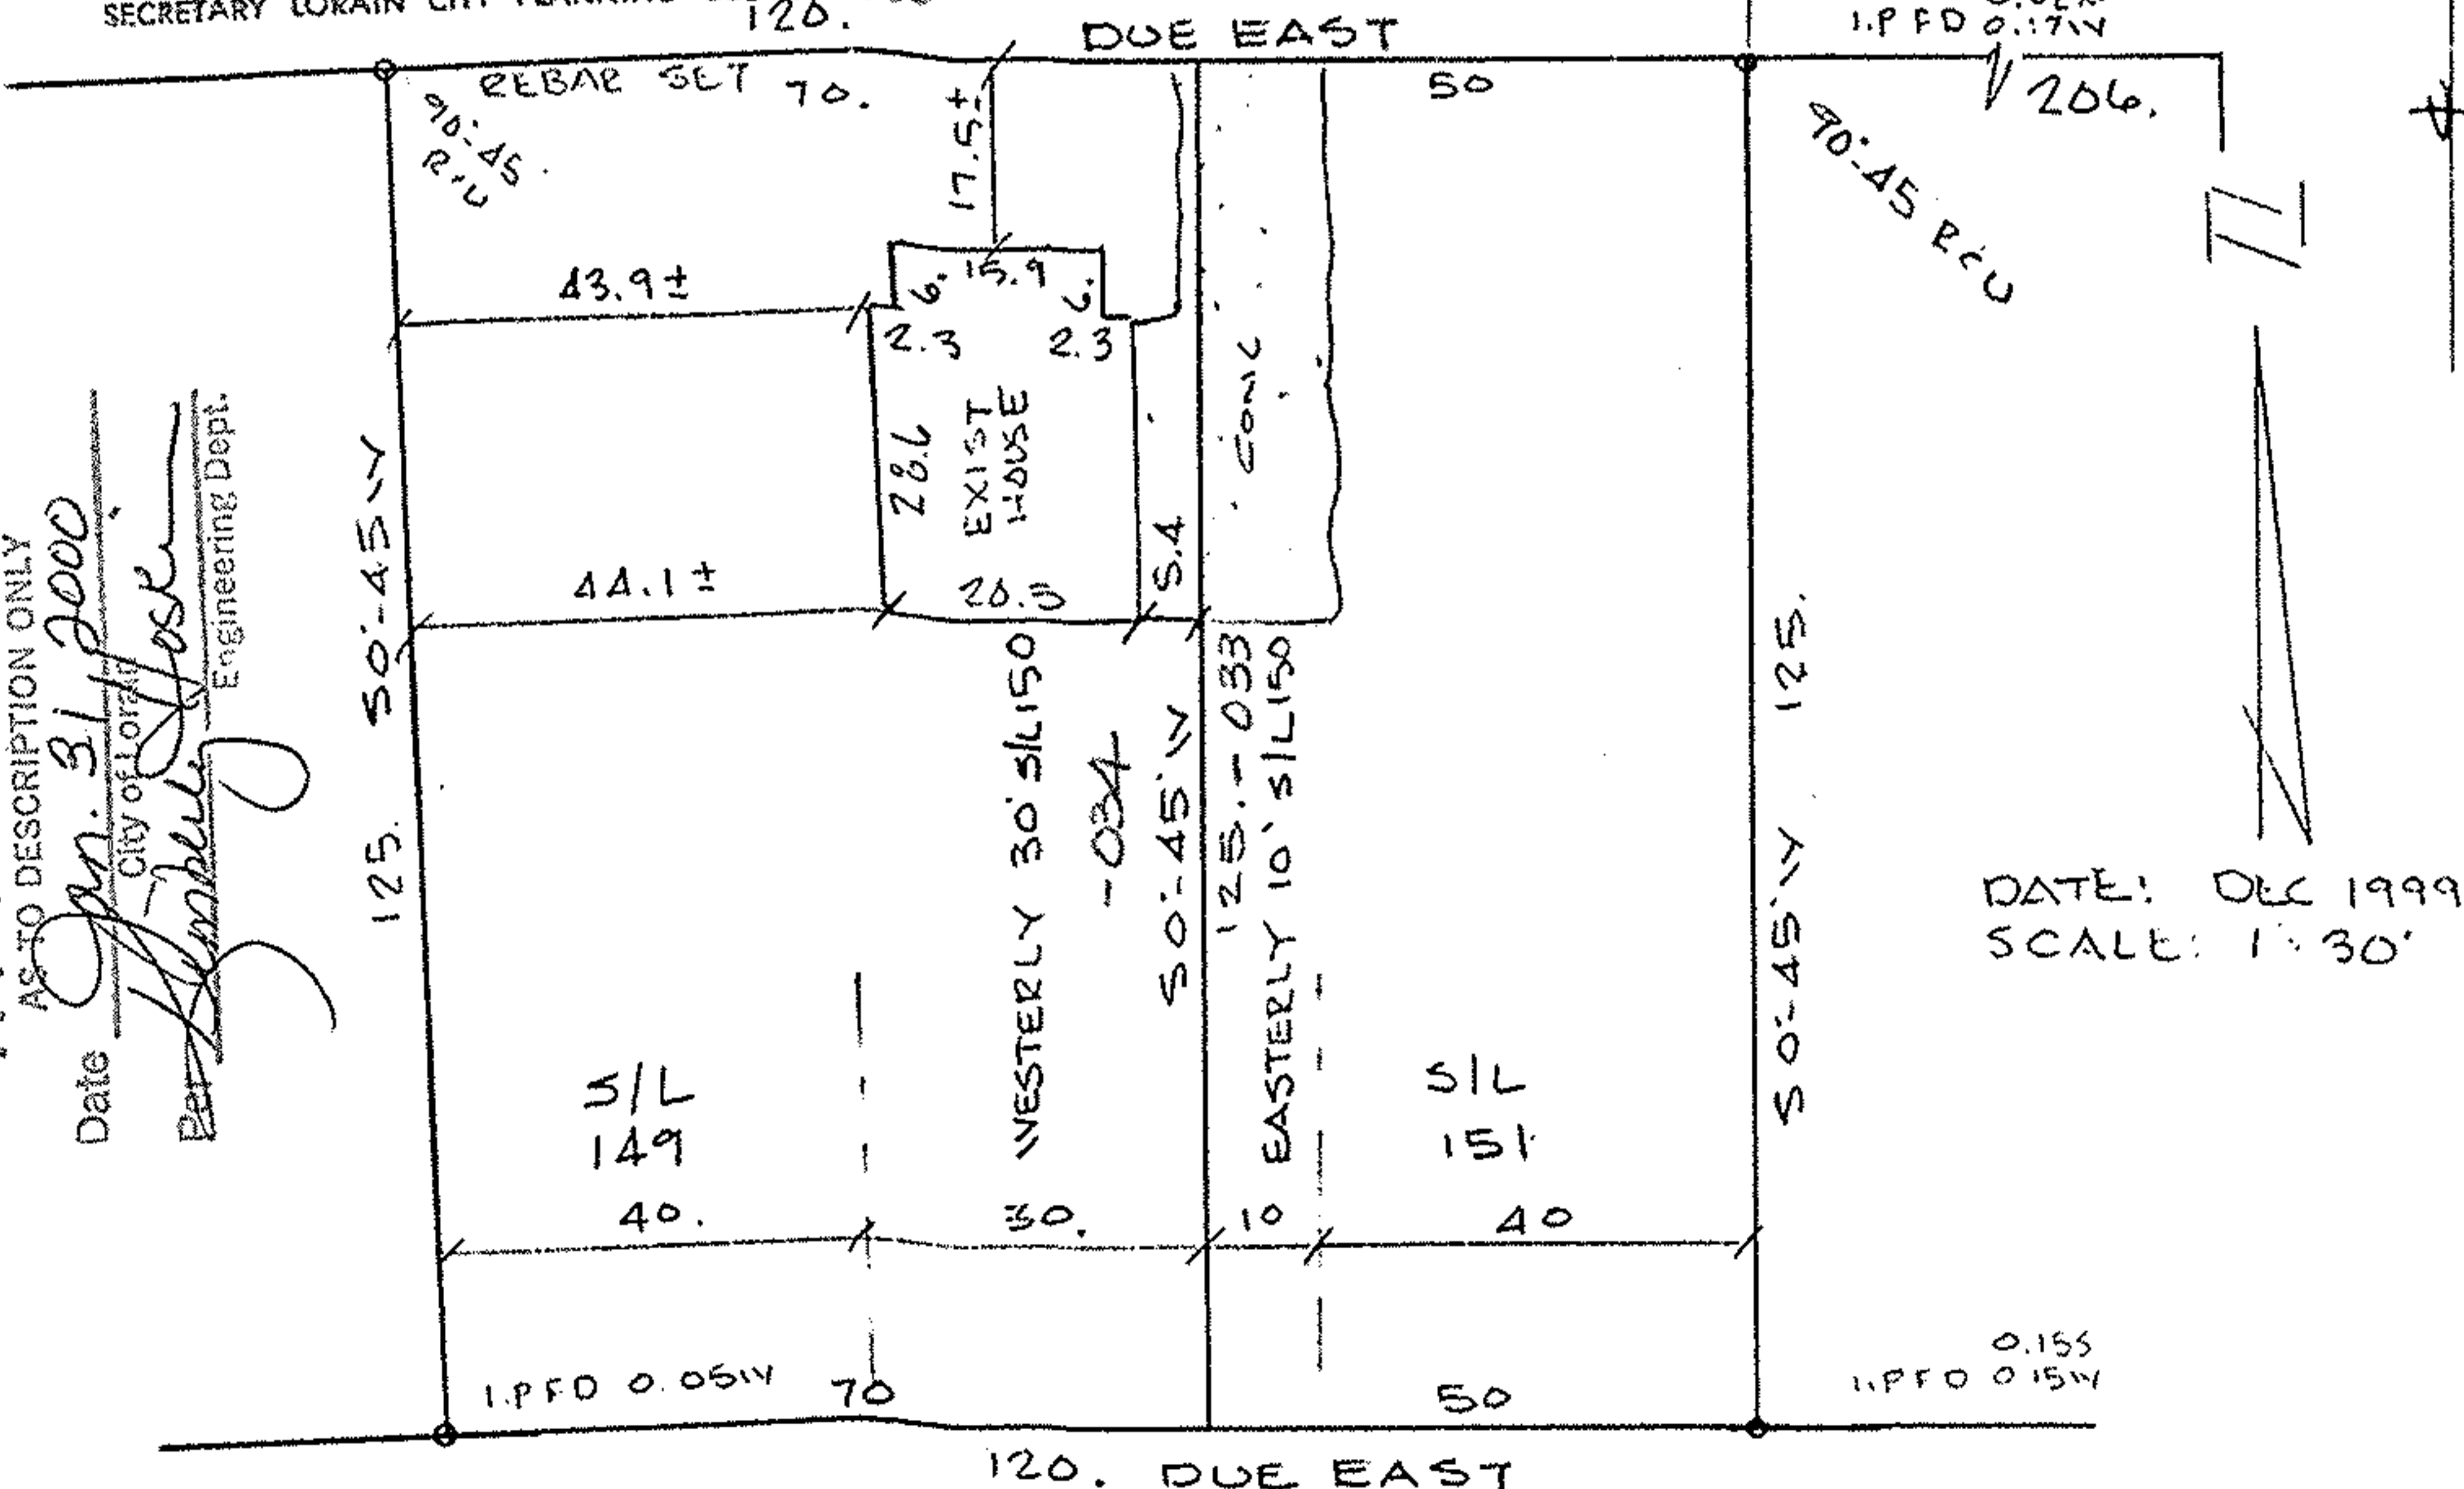

APPROVED

AS TO DESCRIPTION ONLY

Date *Jan. 31, 2000*

[Signature]
City of Lorain
Engineering Dept.

DATE: DEC 1999
SCALE: 1" = 30'

02.02-025-112-033,034

REVISED 1-14-00 ADDED SPLIT

99.20