


05-00-040-103-033 & 034

Cooper Foster Park Estates Subdivision No. 1

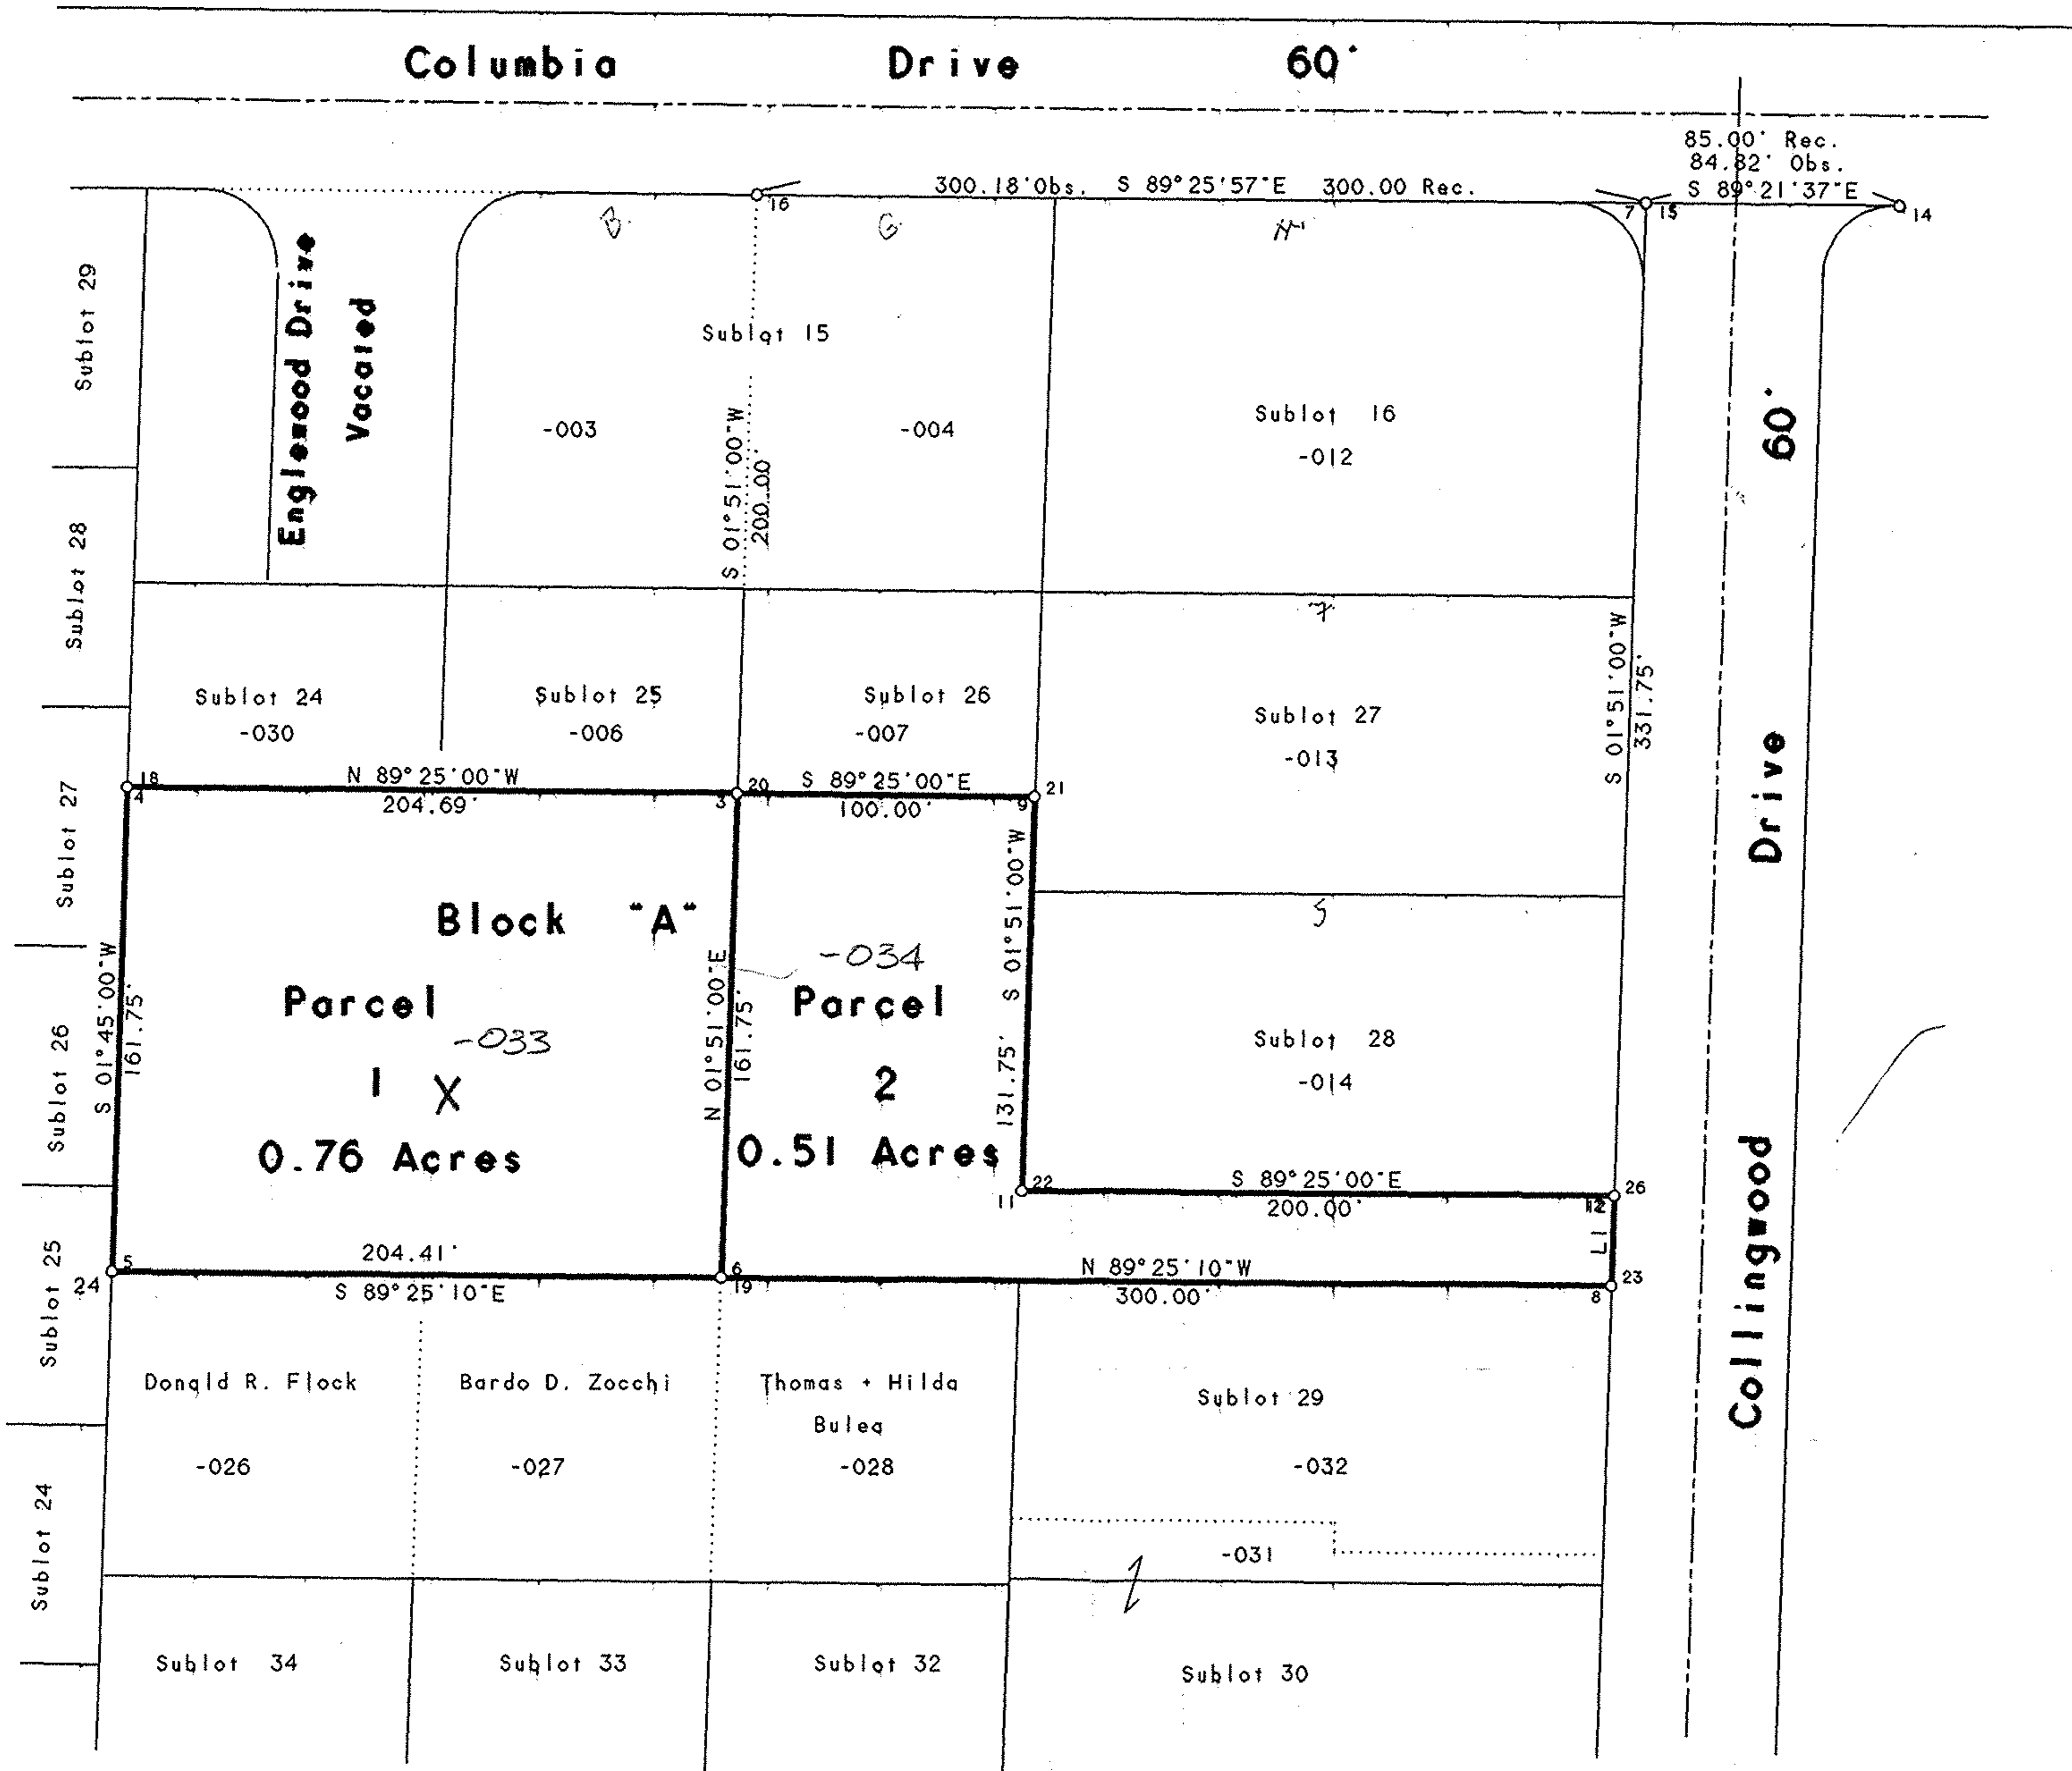

LINE BEARING DISTANCE
L 1 S 01°51'00"W 29.98'

Prepared for Michael Bokulich
of 916 Columbia Drive, Amherst,
Ohio 44001-1164.

Note: Bearings shown are to an
assumed meridian and are used to
describe angles only.


POINT	NORTHING	EASTING	DESCRIPTION
1	494.41190	500.00000	
2	497.20595	225.57422	
3	297.31020	219.11763	
4	299.39413	14.43824	
5	137.71957	9.49863	
6	135.64842	213.89598	
7	494.15168	525.55868	
8	132.61022	513.84095	
9	296.29211	319.11244	
10	496.18786	325.56904	
11	164.61078	314.85916	
12	162.57460	514.84880	

Point	Northing	Easting	Description
13	498.22404	125.57941	IRON PIN FOUND
14	493.28627	610.55746	IRON PIN FOUND
15	494.23327	525.73949	IRON PIN FOUND
16	497.20320	225.65406	IRON PIN FOUND
17	204.01829	140.04425	NAIL SET
18	299.40820	14.41695	IRON PIN FOUND
19	135.64366	213.90295	IRON PIN FOUND
20	297.29528	219.10458	IRON PIN FOUND
21	296.16576	319.29039	IRON PIN FOUND
22	164.60772	314.87134	IRON PIN SET
23	132.61005	513.85747	IRON PIN SET
24	137.72715	9.51847	IRON PIN SET
25	157.60478	360.79597	NAIL SET
26	162.57399	514.87370	IRON PIN SET

#00403

APPROVED
LORAIN CO.
MAP DEPT
DATE 4-12-2000
PAGE 5-00-040-B
BY *J. Tolbert*
#00403

Being known as part of Block "A"
of the Sharondale Acres Sub. No. 2 in
the City of Amherst, County of
Lorain, in the State of Ohio.

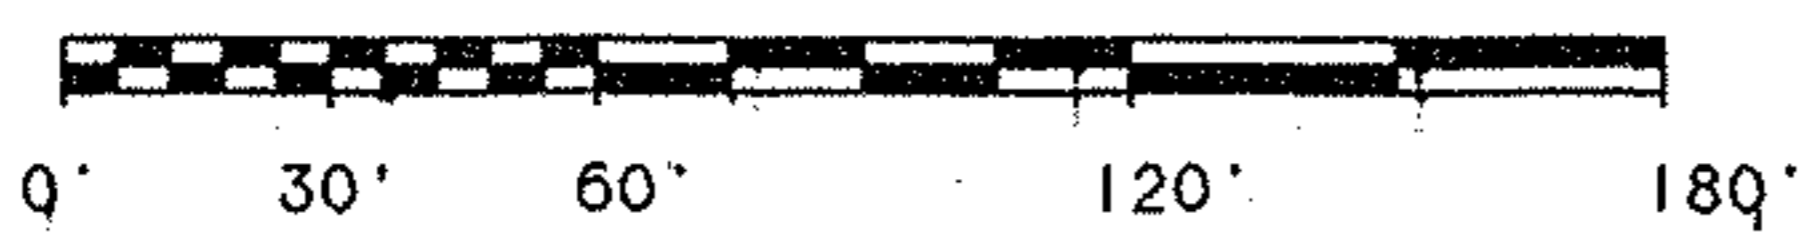

Scale 1" = 60'

January 8, 2000

Note: Only copies signed with Red
Ink shall be considered Valid.

Patrick A. McGannon
Patrick A. McGannon P.S. 7154

Approved
Amherst Planning Commission

Mayor John Higgins 04-05-2000
Date

Boundary Survey
Patrick A. McGannon
Registered Professional Surveyor
1731 Gettysburg Drive, Lorain, Ohio 44053 (440)-282-2712

