



03-00-039-121-071 & 072

FERNDALE AVENUE 50'


IDLEWOOD AVENUE 50'

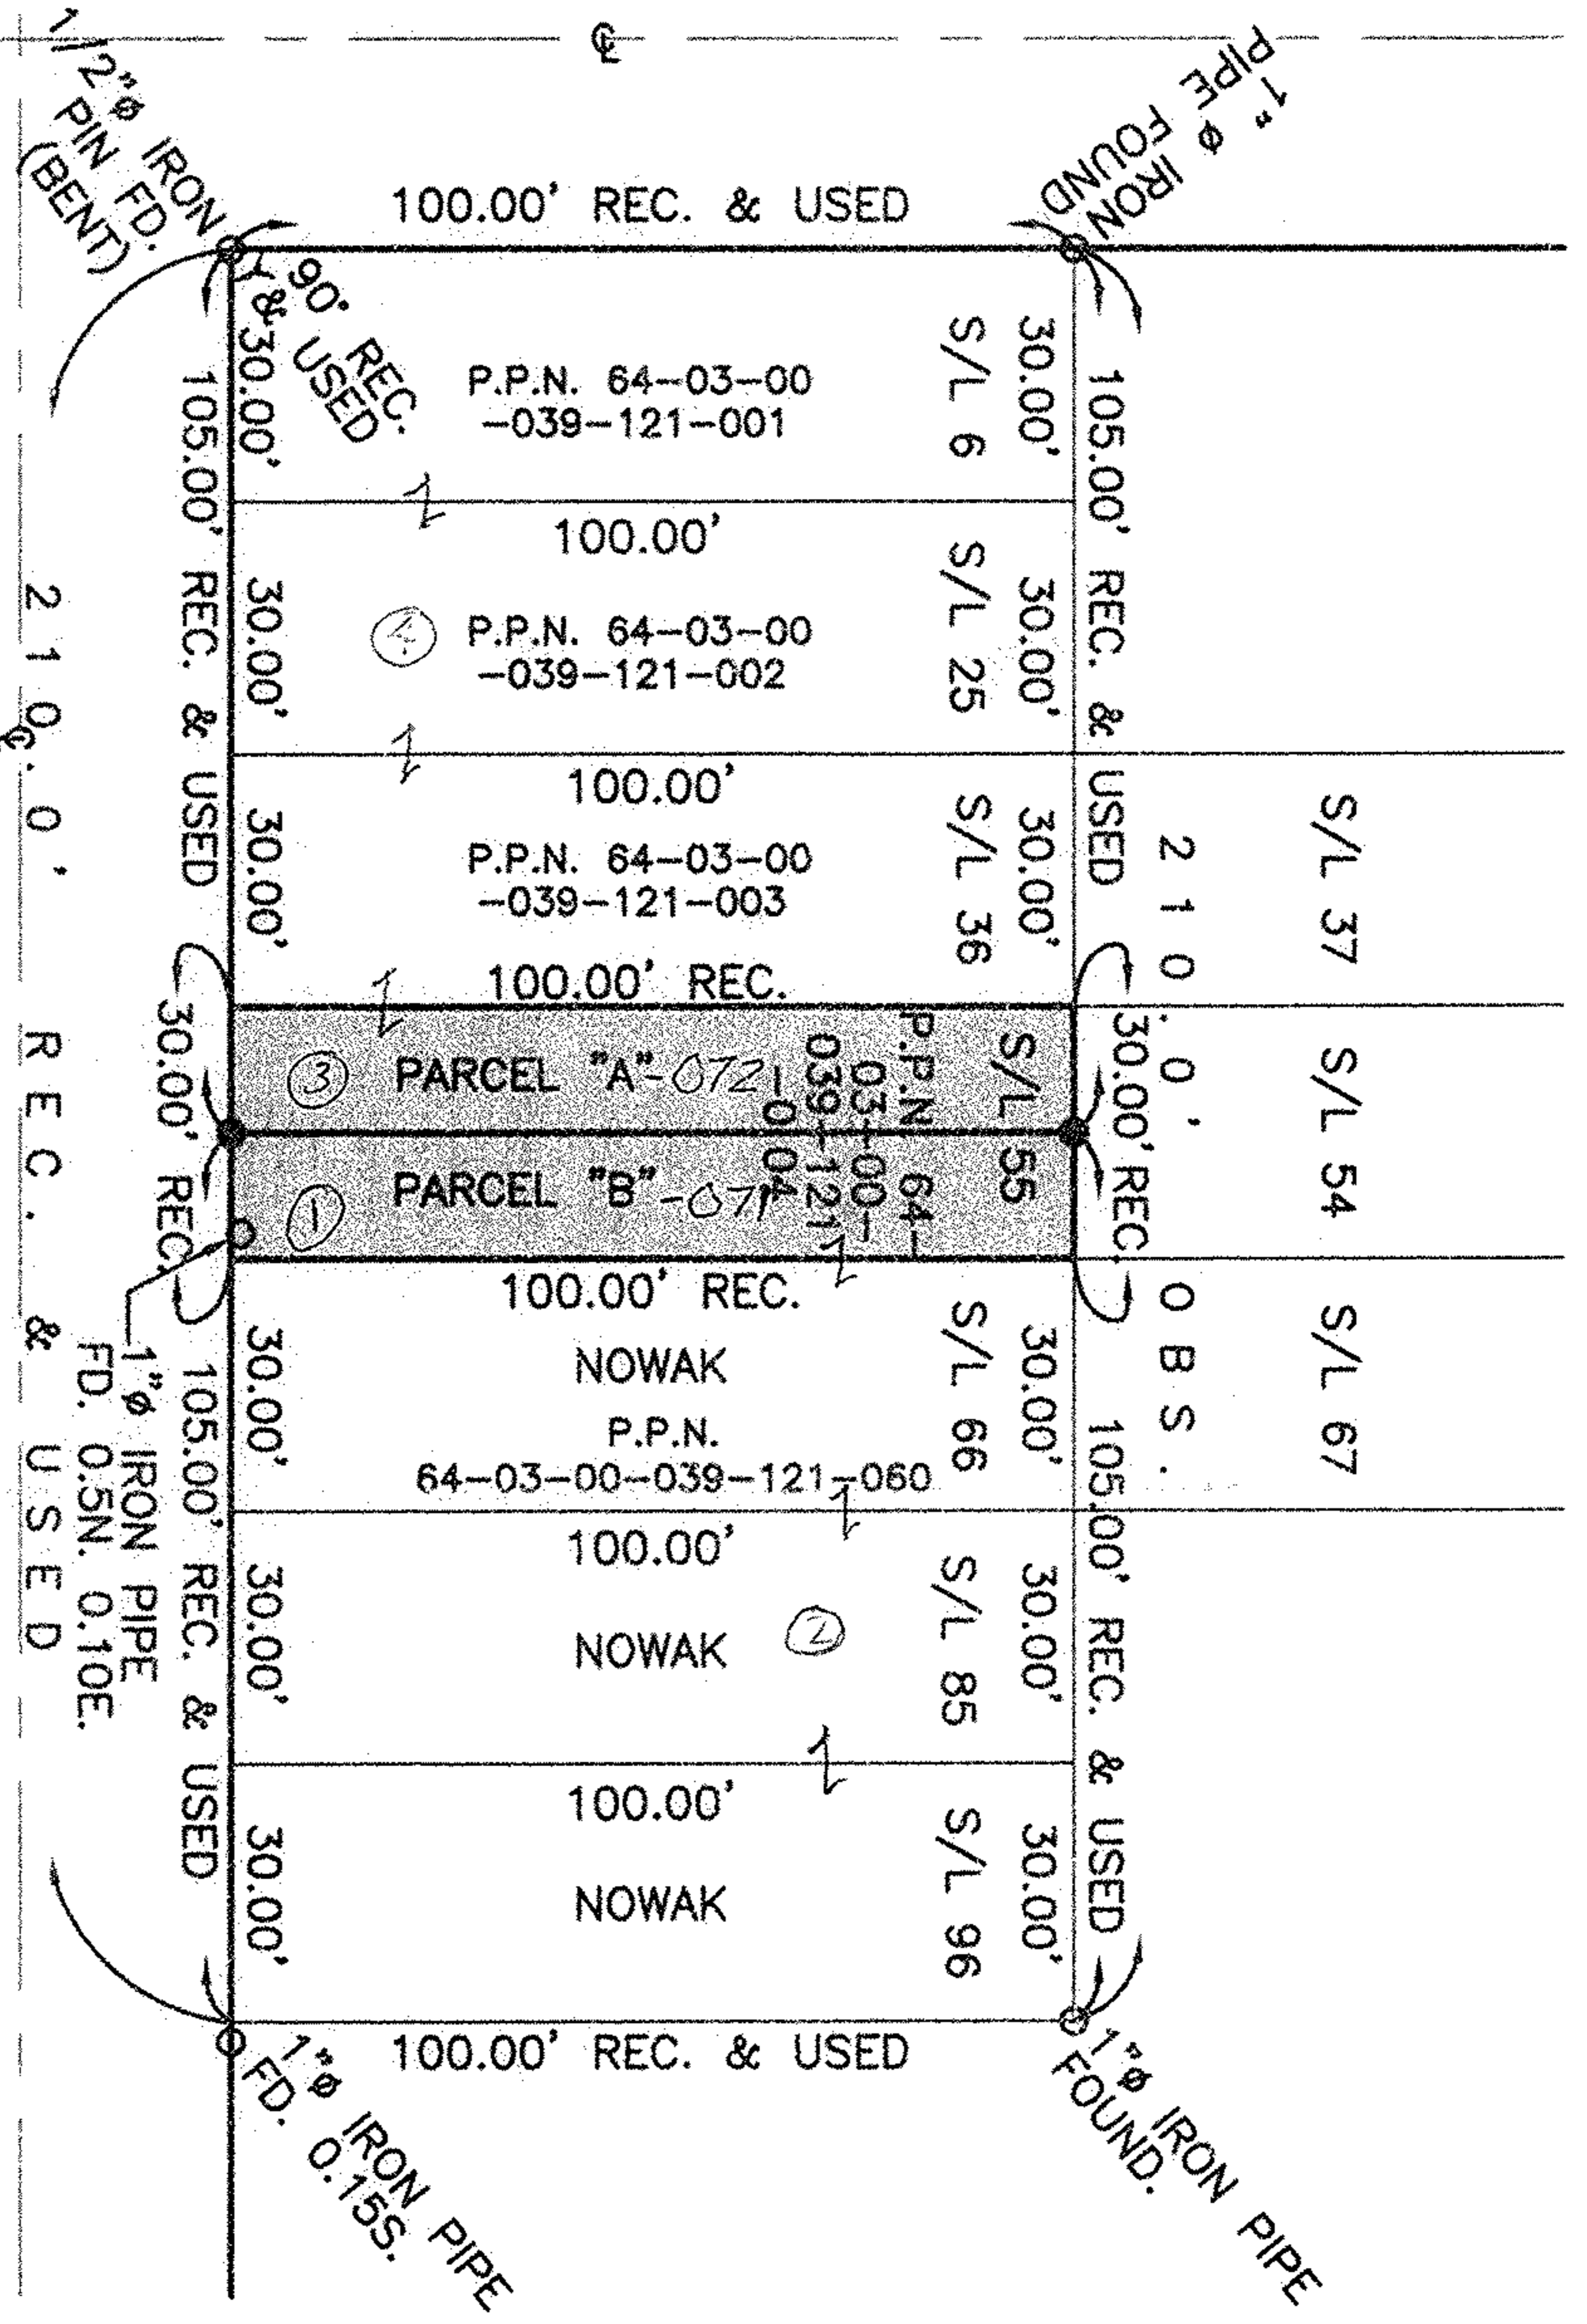

SUBLOT NOS. 6, 25, & 36 IN BLOCK "D" OF THE CLEVELAND BEACH ALLOTMENT ARE OWNED BY DAVID J. RAKAR AND RECORDED IN VOL. 9 PG. 30 OF LORAIN COUNTY RECORDS OF PLATS.
 SUBLOT NO. 55 IN BLOCK "D" OF THE CLEVELAND BEACH ALLOTMENT IS OWNED BY NOWAK AND RECORDED IN VOL. 9 PG. 30 OF LORAIN COUNTY RECORDS OF PLATS.

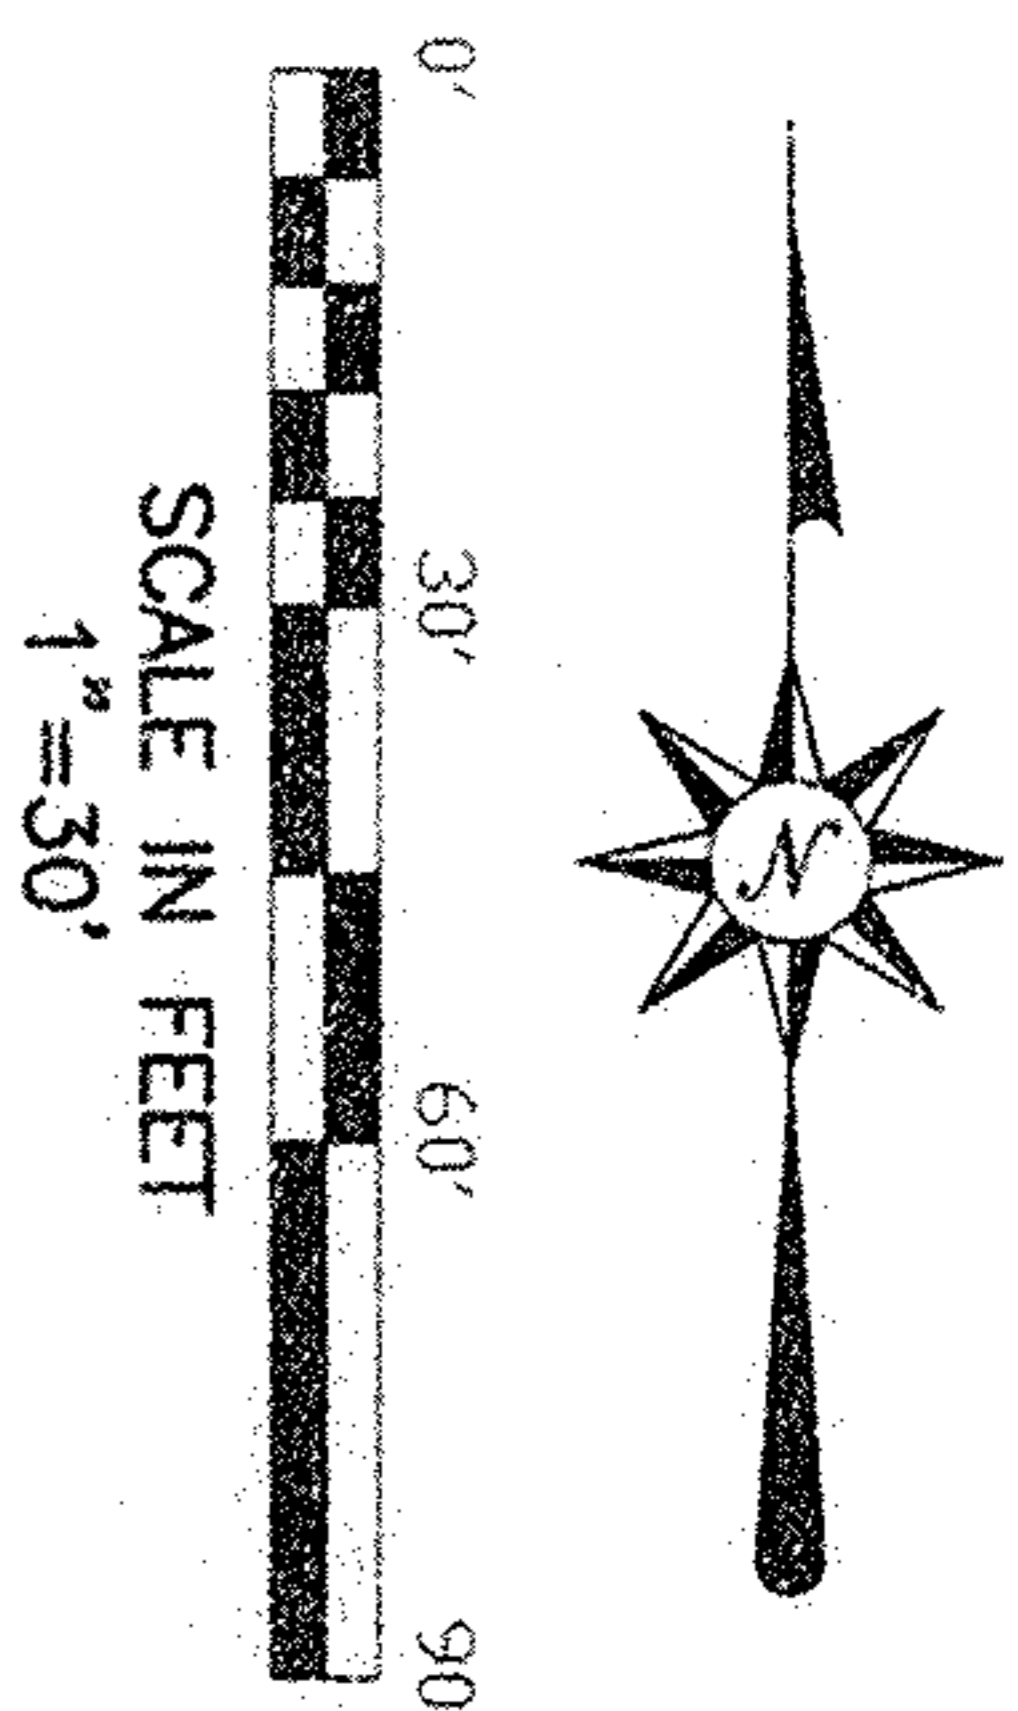

#00451
 APPROVED
 LORAIN CO.
 MAP DEPT.
 DATE 6/14/00
 PAGE 3-00-039-B
 BY T. [Signature]
 JOB # 00451

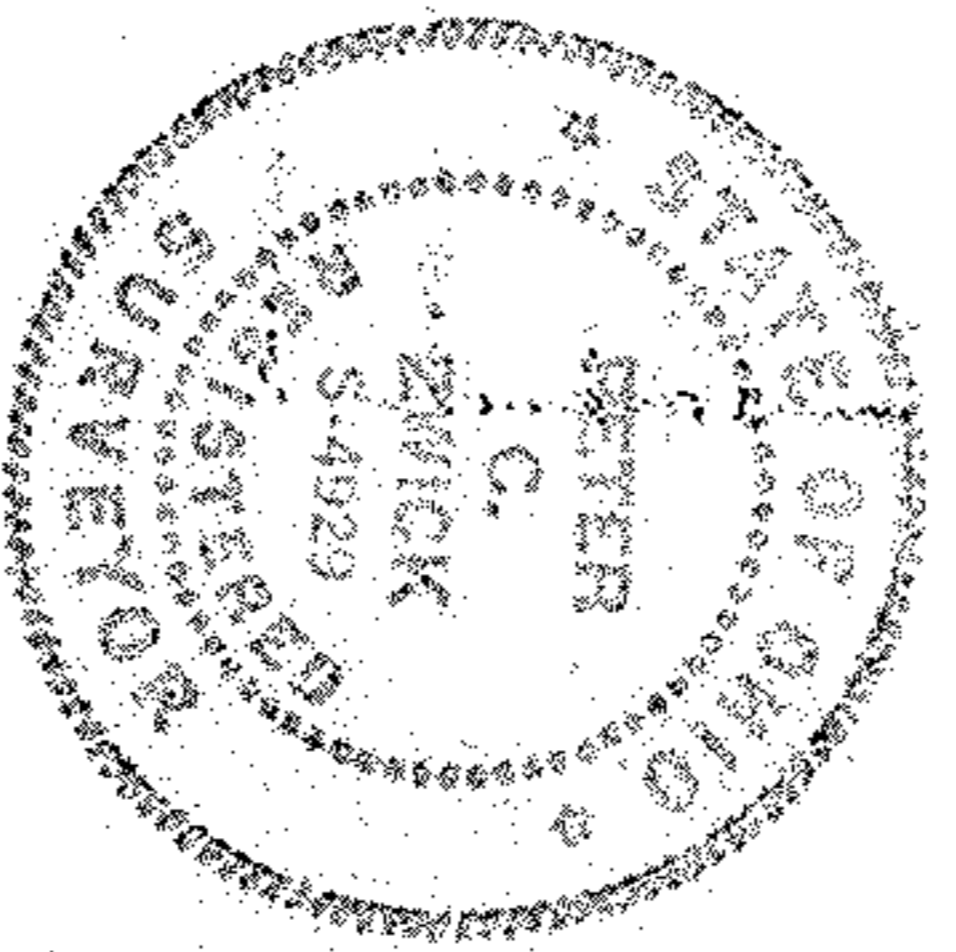

LEGEND

● 1/2" Ø IRON PIN SET

© ZWICK ASSOCIATES, INC.
 engineers • surveyors
 8750 STEARNS ROAD, OLIMSTED TWP., OHIO 44138-1743 (440) 235-2729

NOWAK/RAKAR LOT SPLIT

SHEFFIELD LAKE, LORAIN COUNTY, OHIO
 DESIGNED PTS. DRAWN PTS. CHECKED PCZ
 DATE SEPTEMBER 1999 REVISED SCALE 1"=30'