


MON. BOX
FND. & USED P.T. 705+05.44

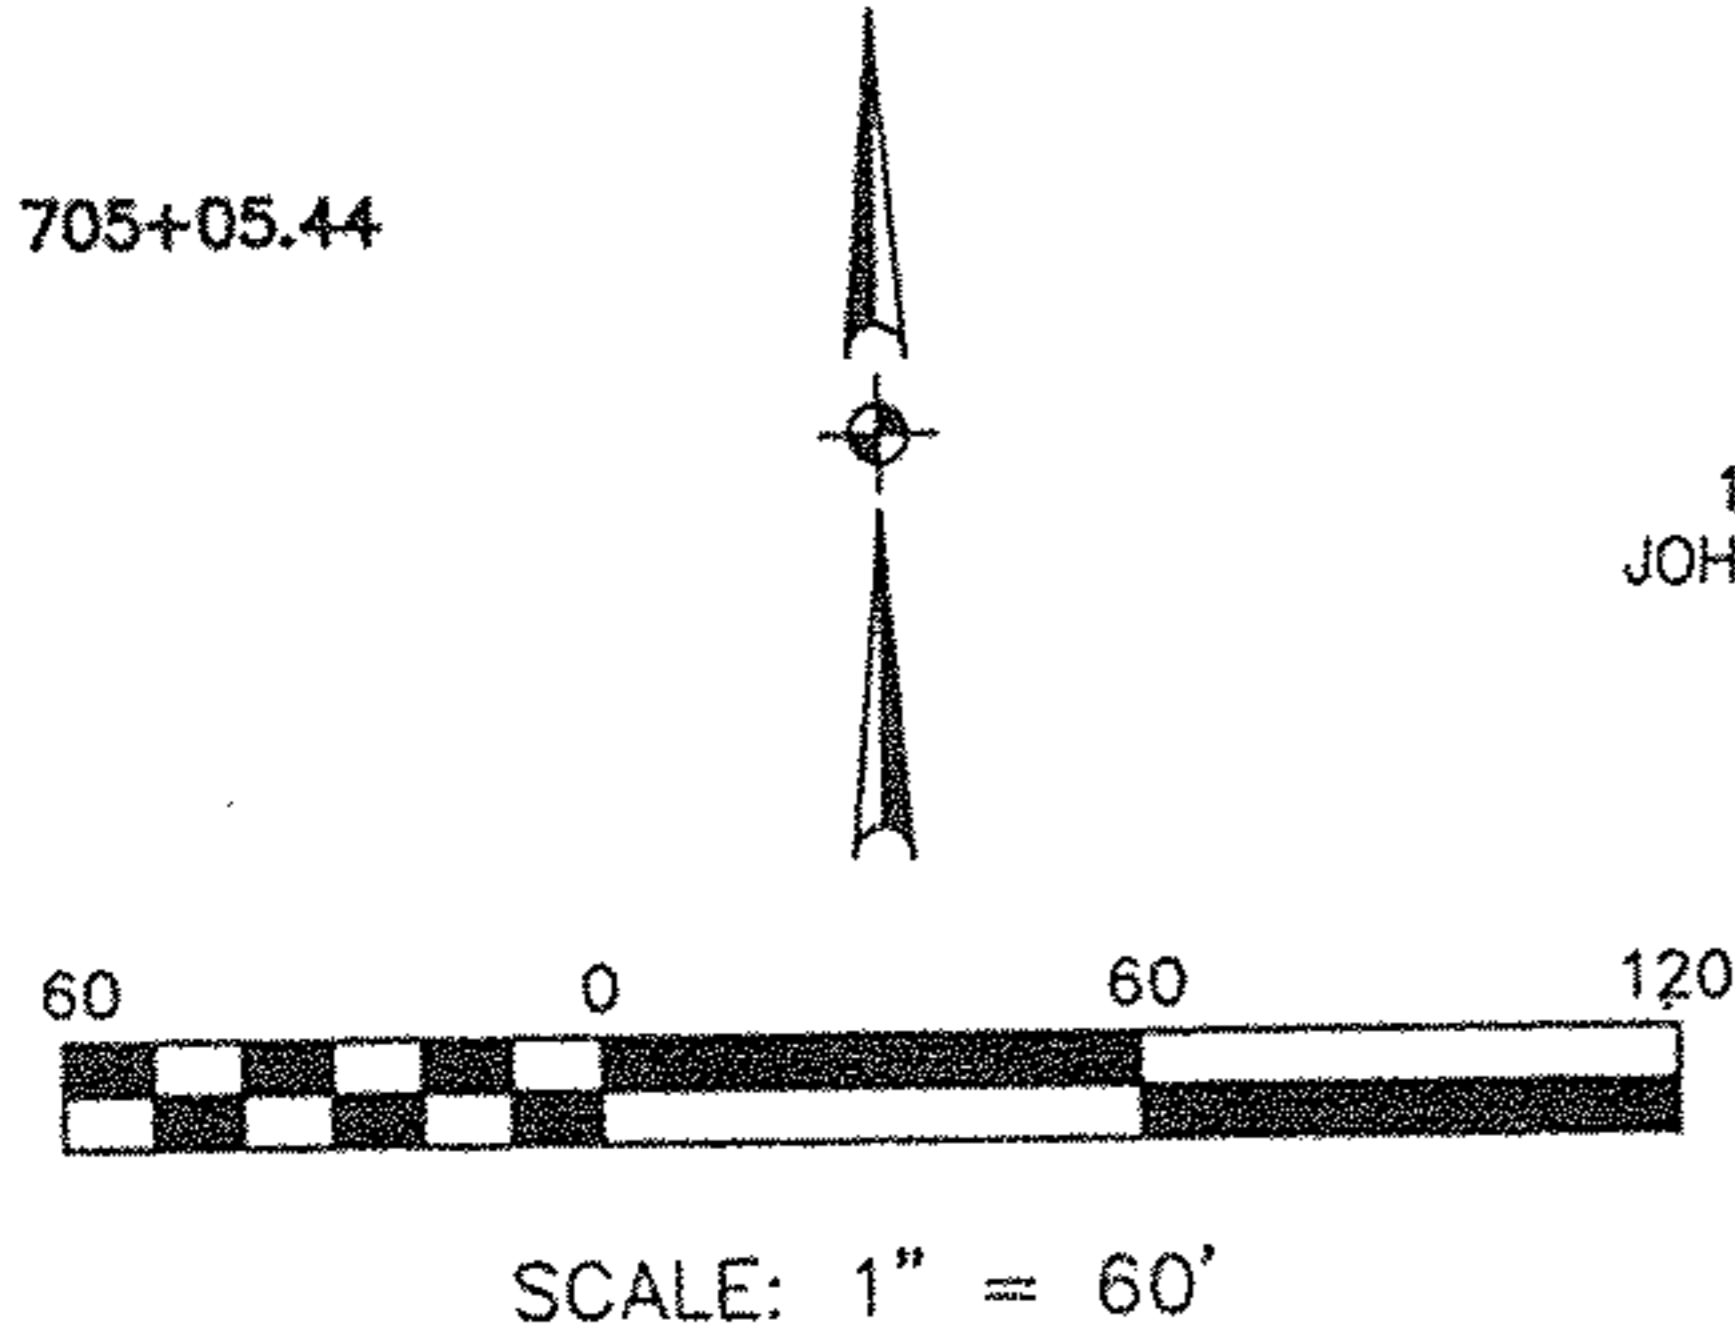

96.06 AC. ± REMAINDER

14-00-036-000-006
JOHN G. & BILLIE JO DOVIN
D.V. 1252 P. 496
98.36 AC. ± REC.

-008

LEGEND

- MONUMENT BOX FOUND
- 5/8" CAPPED REBAR SET

S.R. 58
(CONST. C/L)

L=485.35'
R=42971.83'

702+28.17 STATE REC. & USED
LOR-58-(7.98-14.01)

N 01°09'12" E 200.00'

S 89°23'26" E 500.00'

-007
2.2956 AC.

①

30.00'

200.00'

1181.74'
(SURVEYED)

O.L. 36
O.L. 45

S 89°23'26" E 500.00'

O.L. 36

O.L. 37

30.00'

O.L. 37

O.L. 45

O.L. 44

MON. BOX
FND. & USED


HALLAUER ROAD

JOHN G. & BILLIE JO DOVIN
D.V. 1055 P. 522

HAJ JOSEPH & SARAH KAYE KHALIL
D.V. 1044 P. 461

MON. BOX
FND. & USED P.C. 698+20.03

#00468
 APPROVED
 LORAIN CO.
 MAP DEPT.
 DATE 6/12/00
 PAGE 1A-C
 BY T. [Signature]
 00468

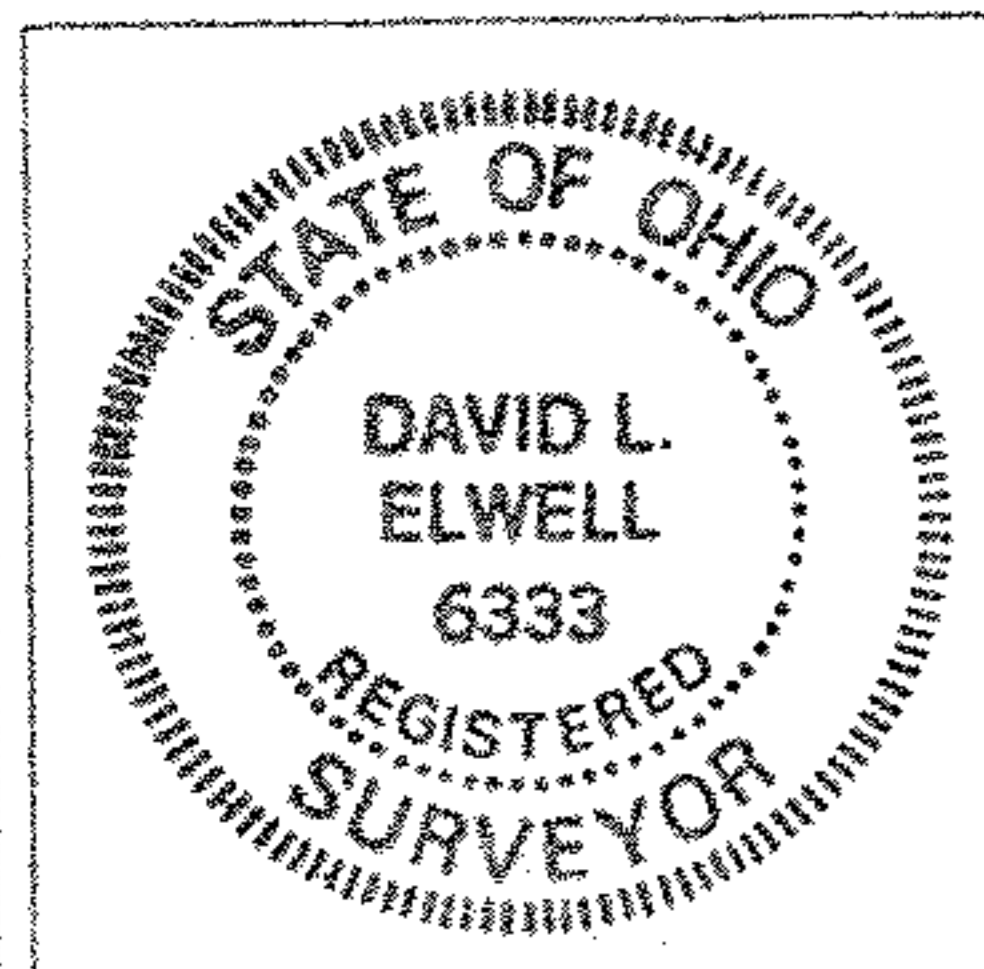

David L. Elwell
DAVID L. ELWELL, REGISTERED SURVEYOR NO. 6333

KS ASSOCIATES
 424 Middle Avenue
 P.O. Box 569
 Elyria, Ohio 44036
 Phone (440) 322-6317
 Fax (440) 284-0623
 mailroom@ksassoc.com
 www.ksassoc.com

BOUNDARY SURVEY
 OF PART OF
 PITTSFIELD TOWNSHIP ORIGINAL LOT NO. 36
 TOWNSHIP OF PITTSFIELD COUNTY OF LORAIN STATE OF OHIO
 APRIL 18, 2000

JOB NO. 00046
 DWG. NAME O-SURVO1