
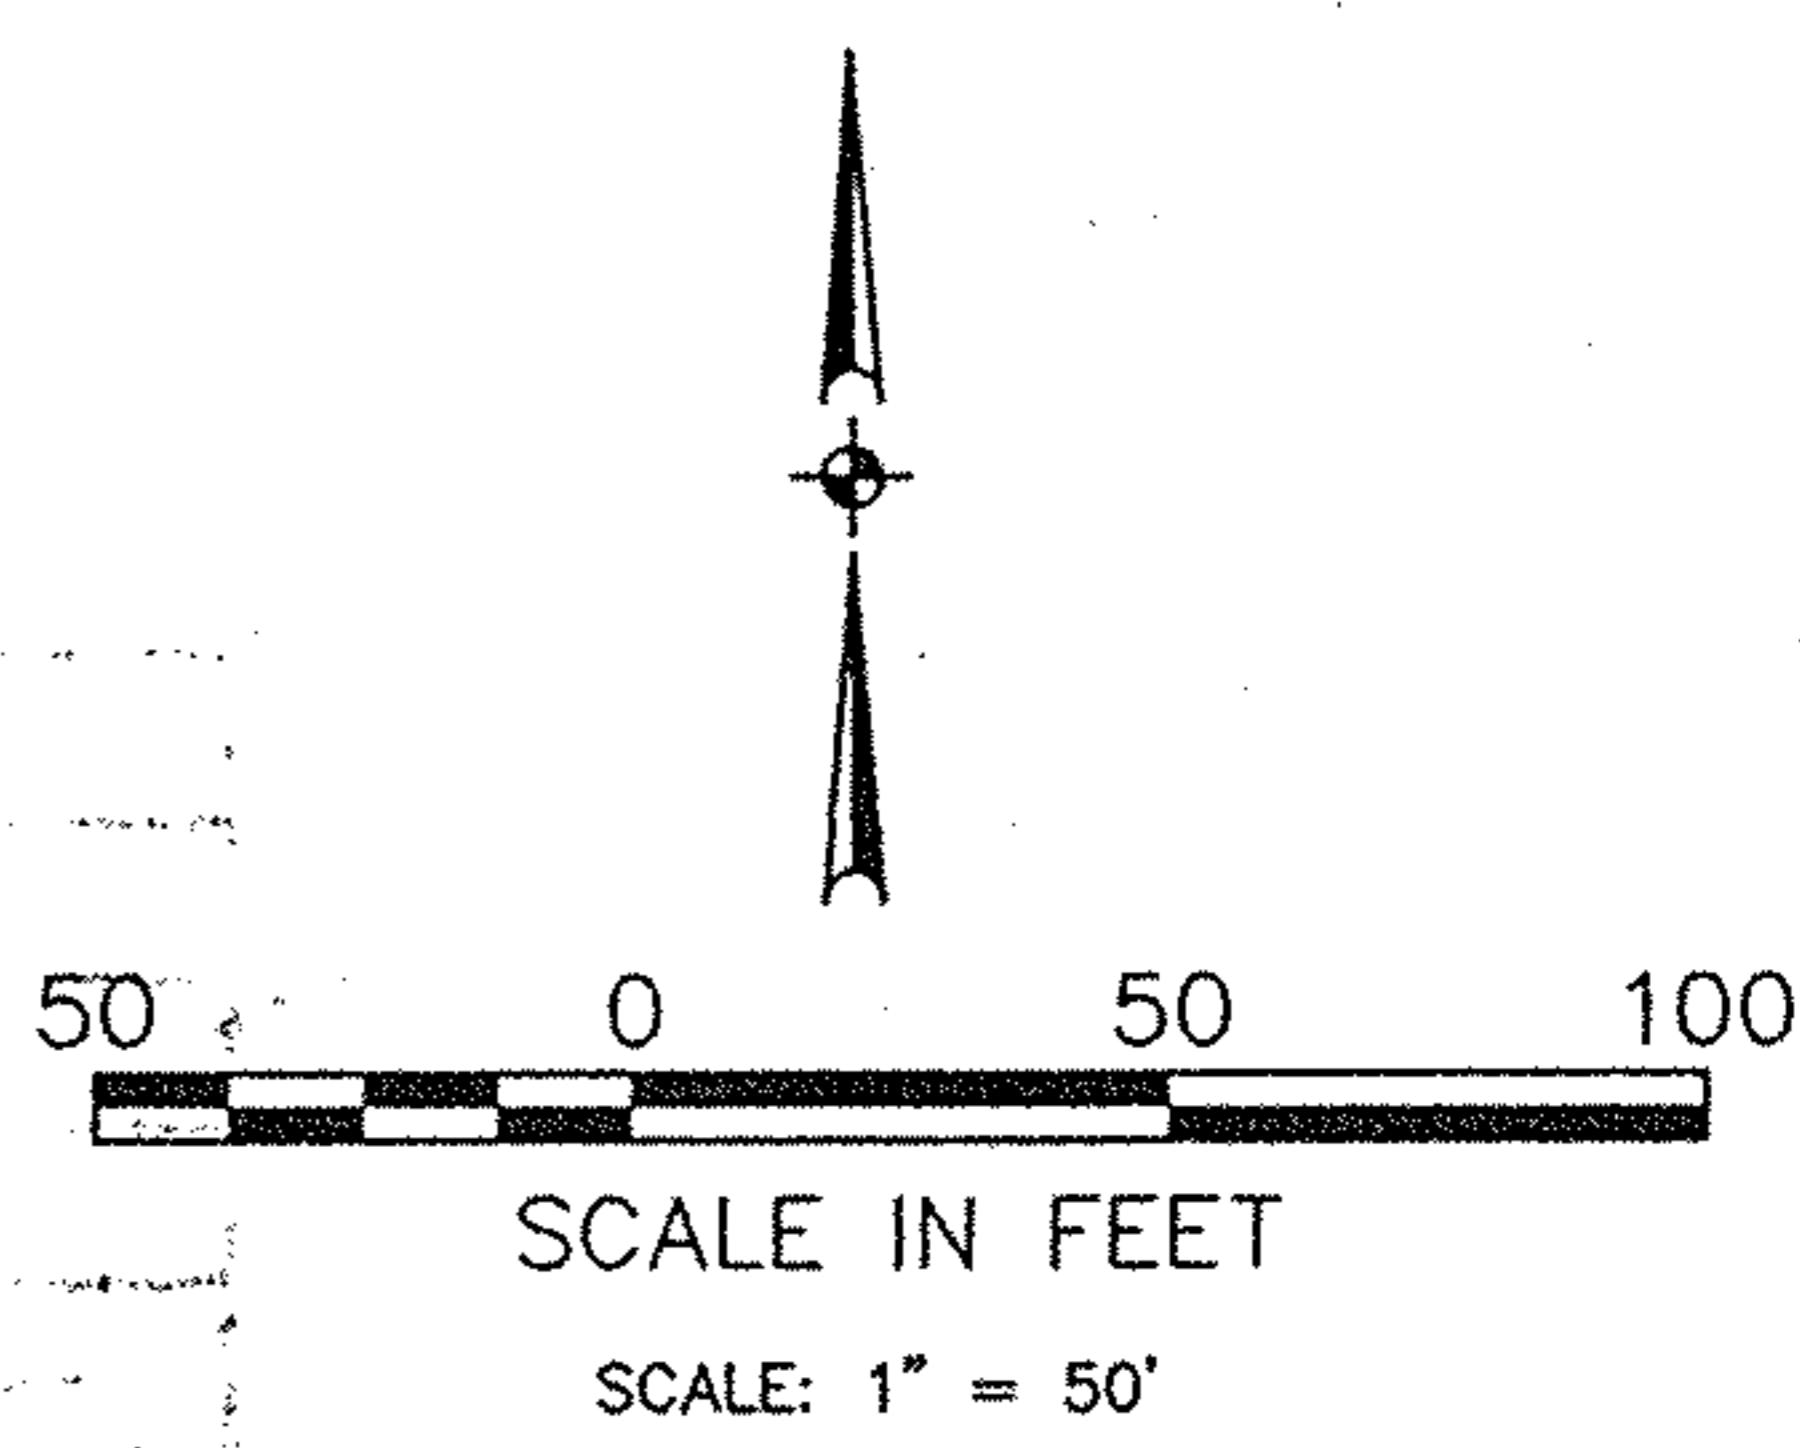


06-24-125-000-004 thru 006

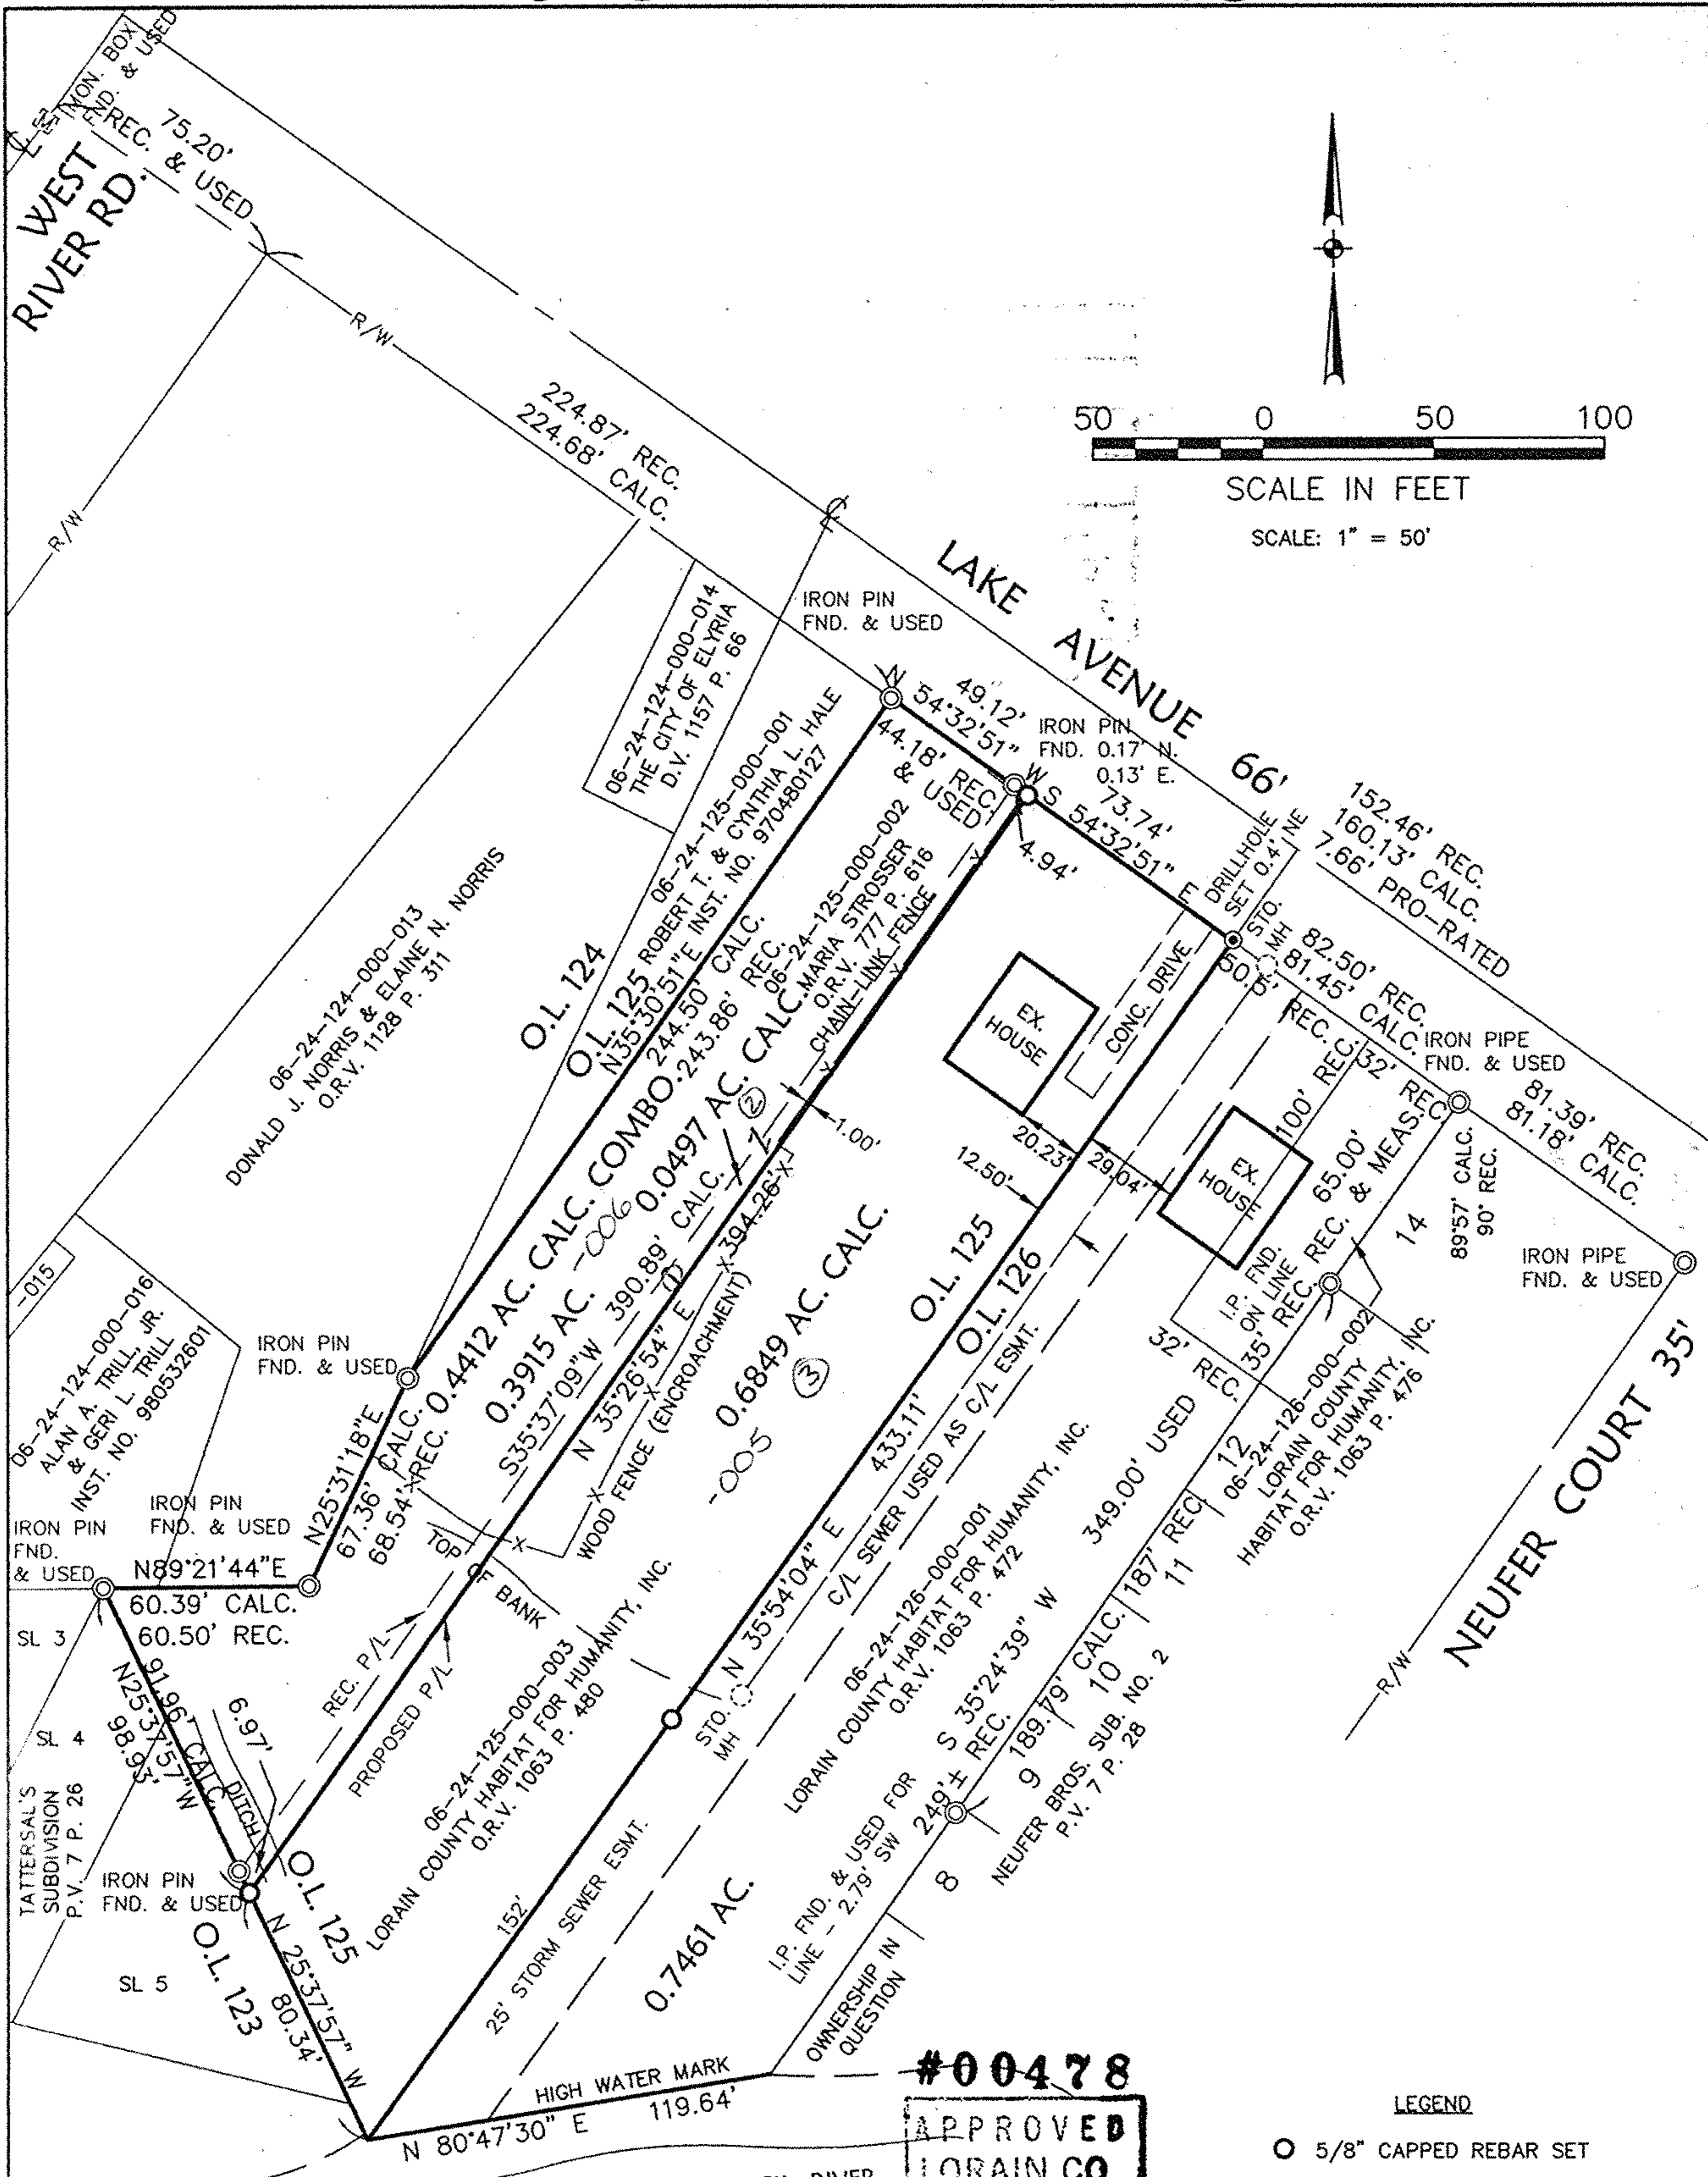

STATE OF OHIO  
DAVID L. ELWELL  
6333  
REGISTERED SURVEYOR

David L. Elwell  
DAVID L. ELWELL, REGISTERED SURVEYOR NO. 6333

#00478  
APPROVED  
LORAIN CO.  
MAP DEPT.  
DATE 6/22/00  
PAGE 6-100  
BY T. Spik  
00478

- LEGEND
- 5/8" CAPPED REBAR SET
  - ⊙ IRON PIN/PIPE FOUND
  - ⊞ MONUMENT BOX FOUND

**KS ASSOCIATES**  
424 Middle Avenue  
P.O. Box 569  
Elyria, Ohio 44036  
Phone (440) 322-6317  
Fax (440) 284-0623  
molroom@ksassoc.com  
www.ksassoc.com

**SURVEY MAP**  
OF PART OF  
ORIGINAL ELYRIA TOWNSHIP LOT NO. 125  
WEST OF BLACK RIVER  
CITY OF ELYRIA COUNTY OF LORAIN STATE OF OHIO  
DATE: FEBRUARY 11, 2000 - REVISED: MARCH 2, 2000; MARCH 9, 2000

JOB NO. 991855  
DWG. NAME O-SURV01

06-24-125-000-004 thru 006