
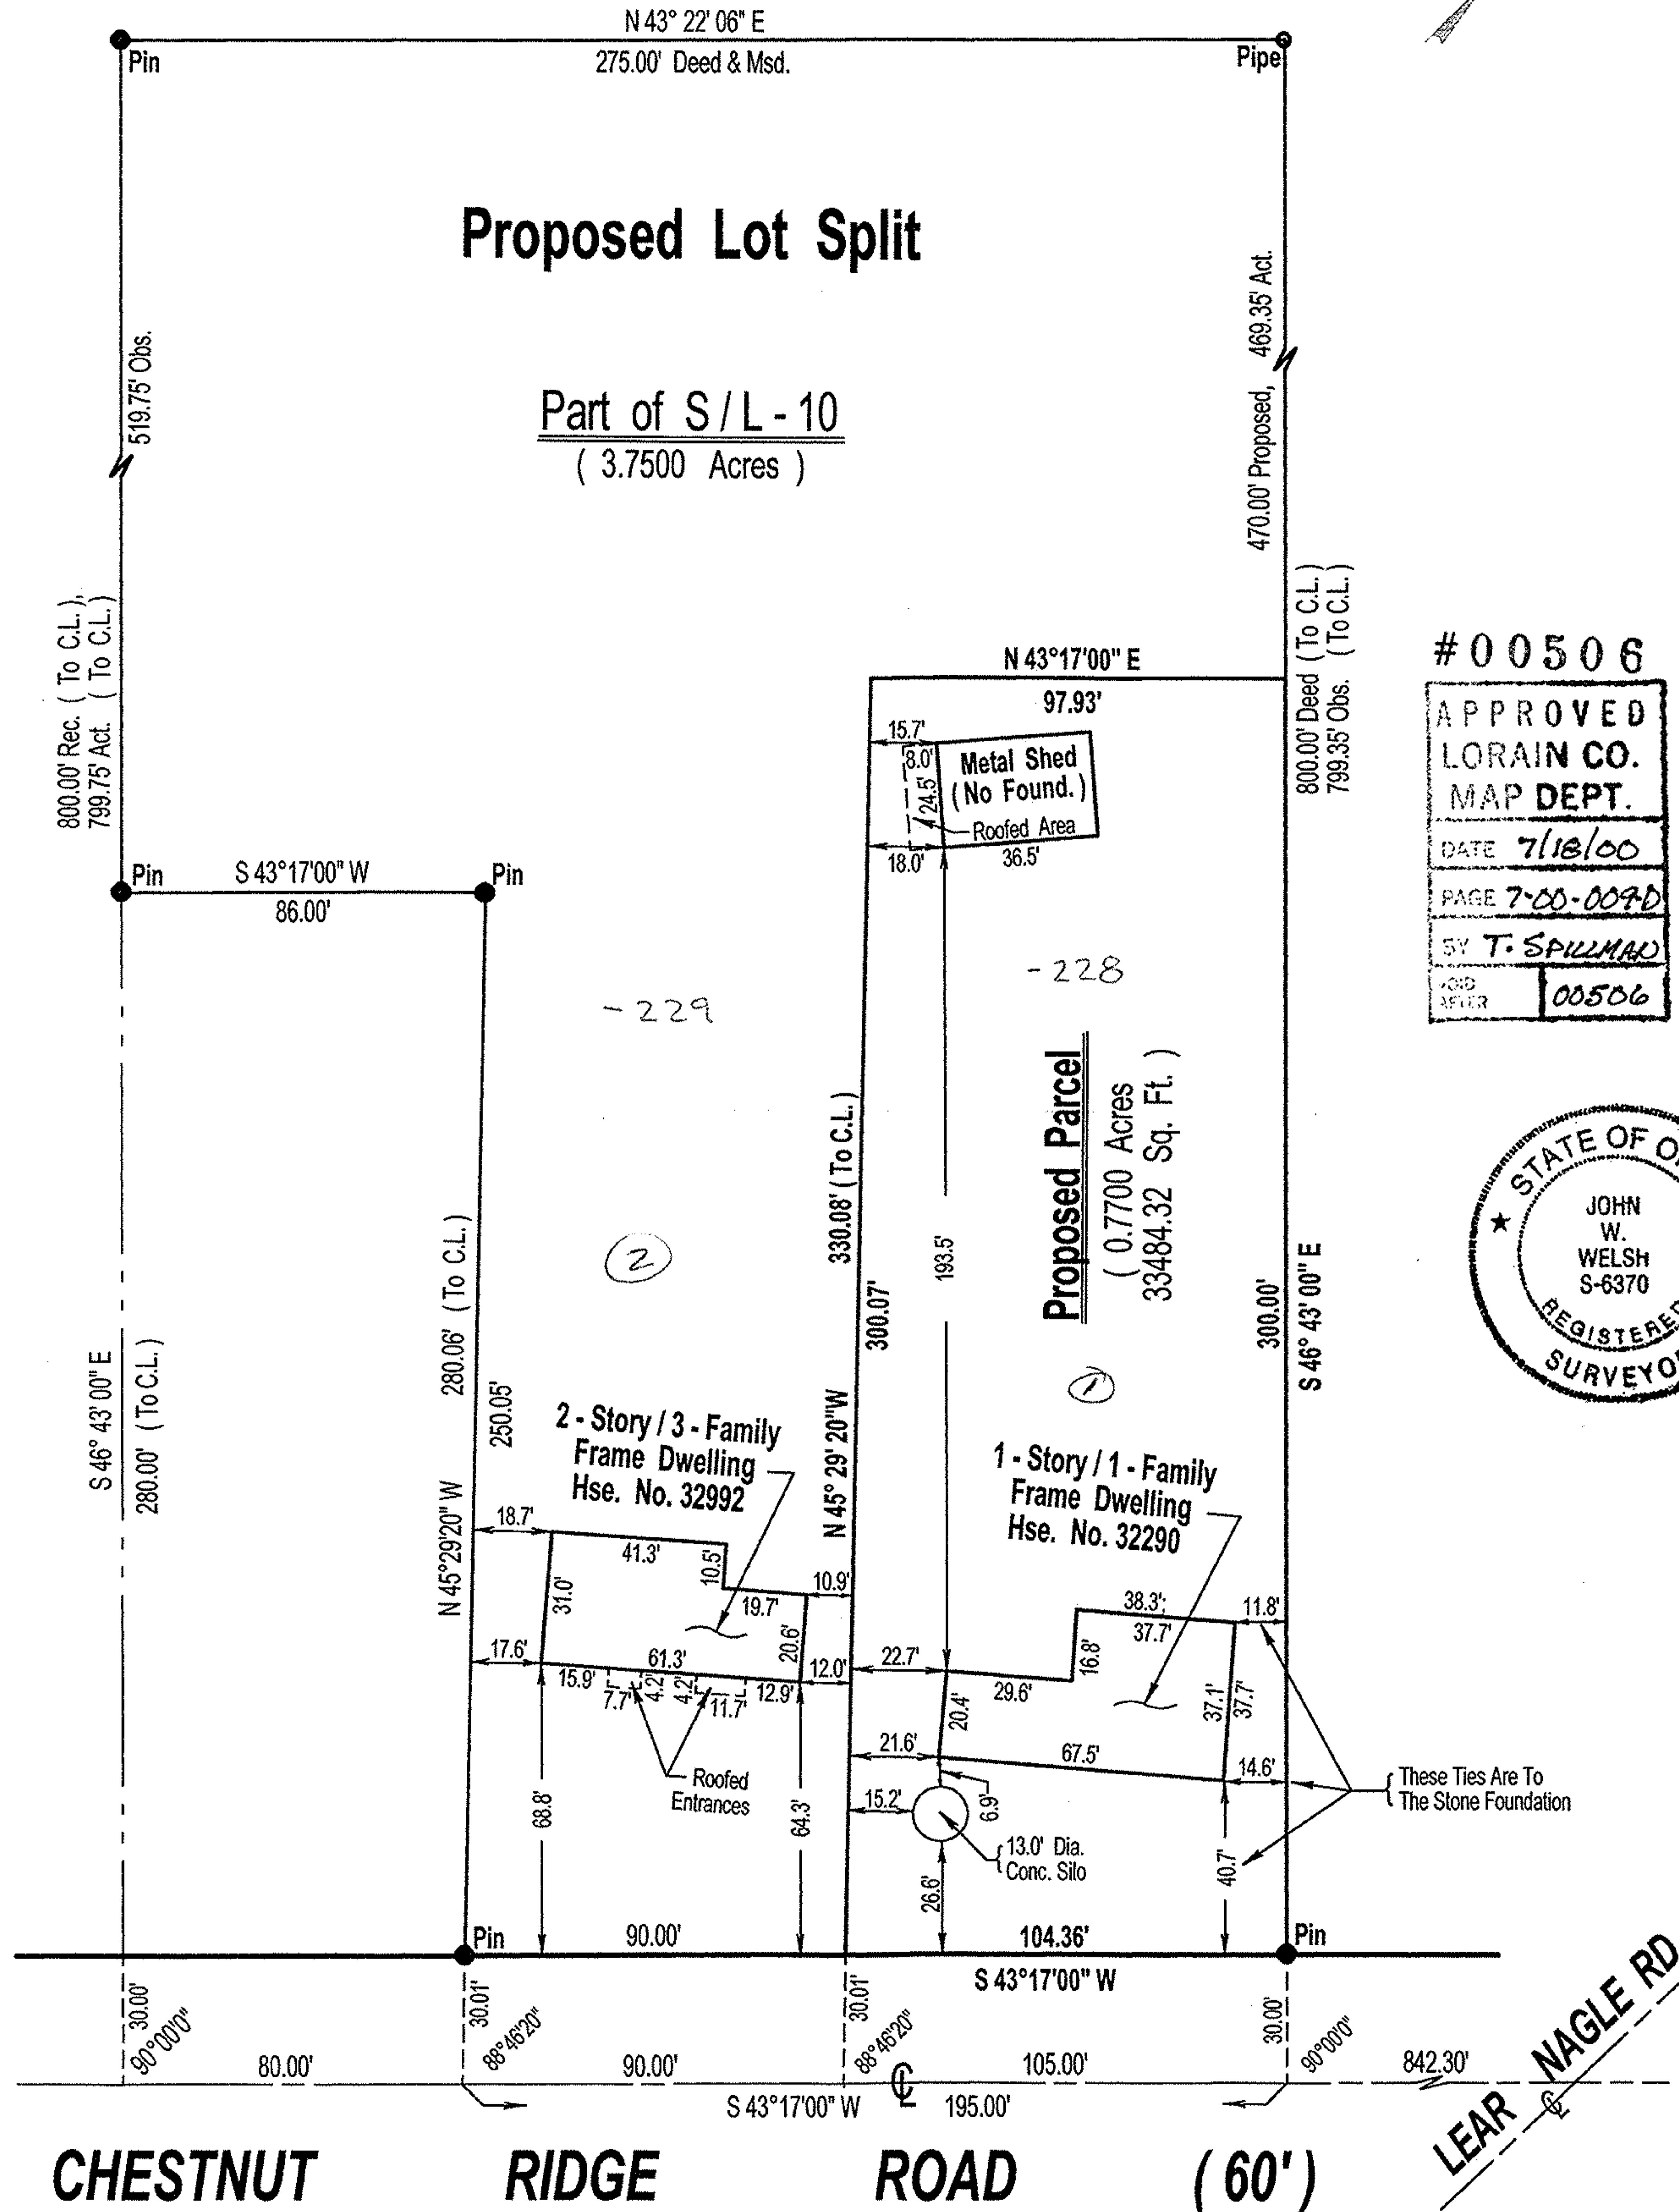
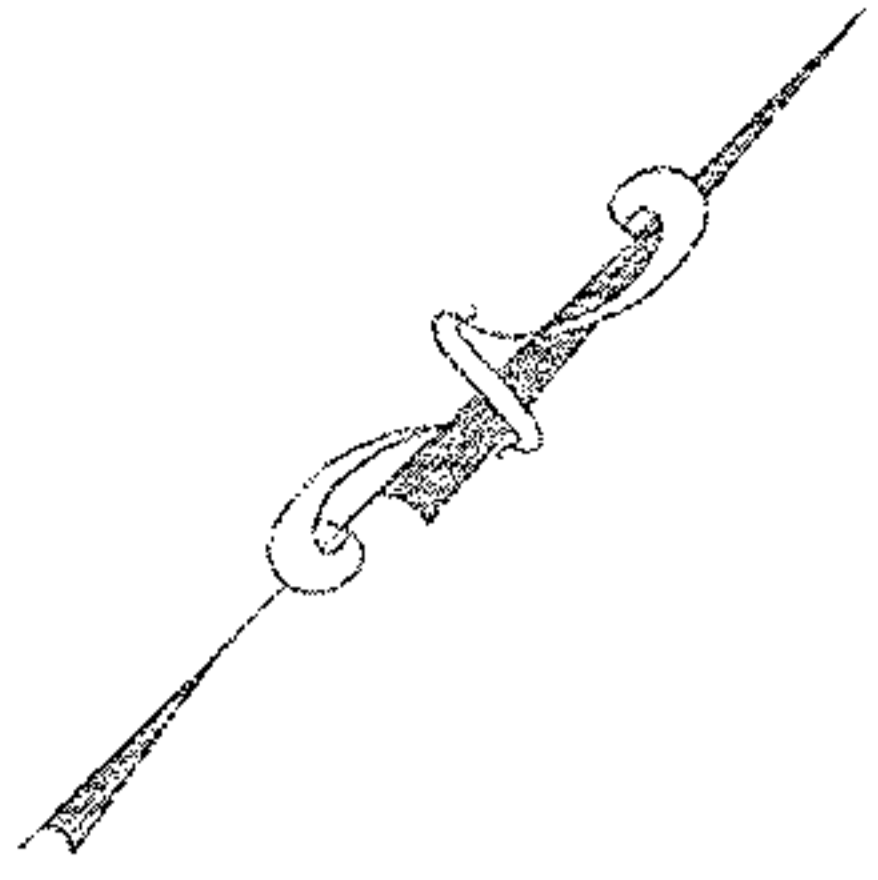


Note:
Property line and setback ties
allowable error plus or minus 0.5'.

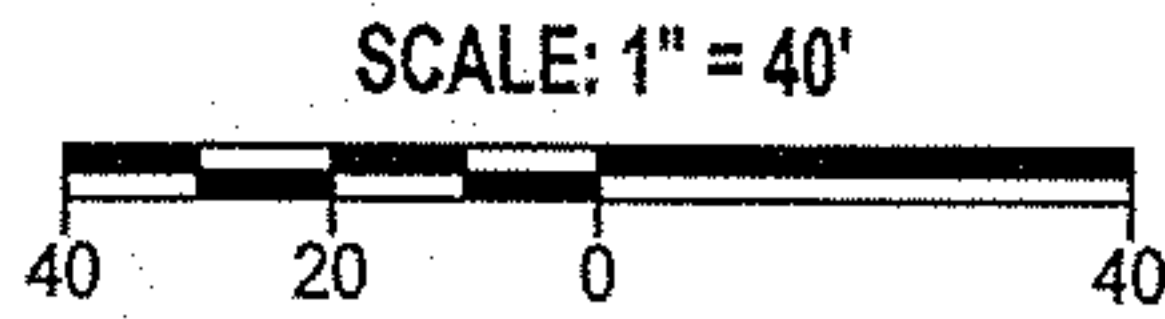

#00506

APPROVED
LORAIN CO.
MAP DEPT.

DATE 7/18/00

PAGE 7-00-009D

BY T. SPILLMAN

VOID
AFTER 00506

