


PREPARED BY: CARL R. ANDERSON P.S.
PREPARED FOR: MELVIN H. TERNES

TOWNSHIP OF EATON
COUNTY OF LORAIN
STATE OF OHIO
ORIGINAL LOT 71

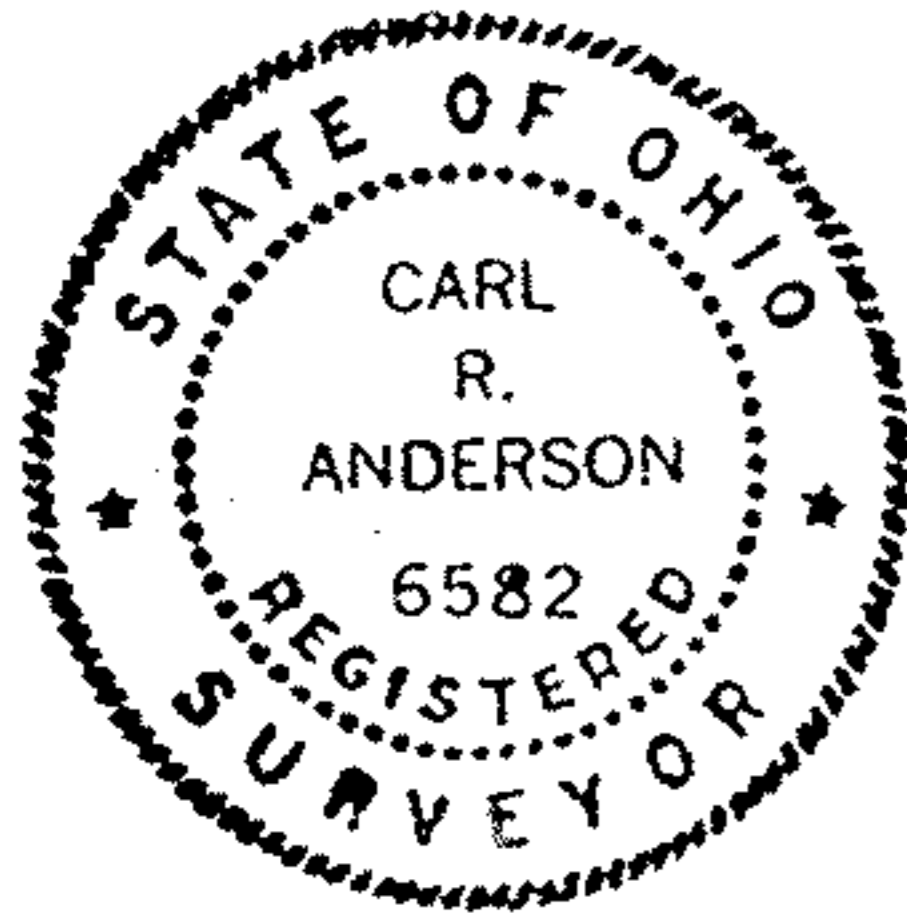

Carl R. Anderson P.S.
JUNE/2000

NORTHERLY LINE LOT 71


ASSUMED NORTH

WESTERLY LINE LOT 71

#00511

APPROVED	
LORAIN CO.	
MAP DEPT.	
DATE 8/7/00	
PAGE 11-00-071-A	
BY T. SPILLMAN	
1003	00511
12/19	

MELVIN H. TERNES
PP 11-00-071-000-057
PP 07-00-037-000-013
VOL. 1362 PAGE 964

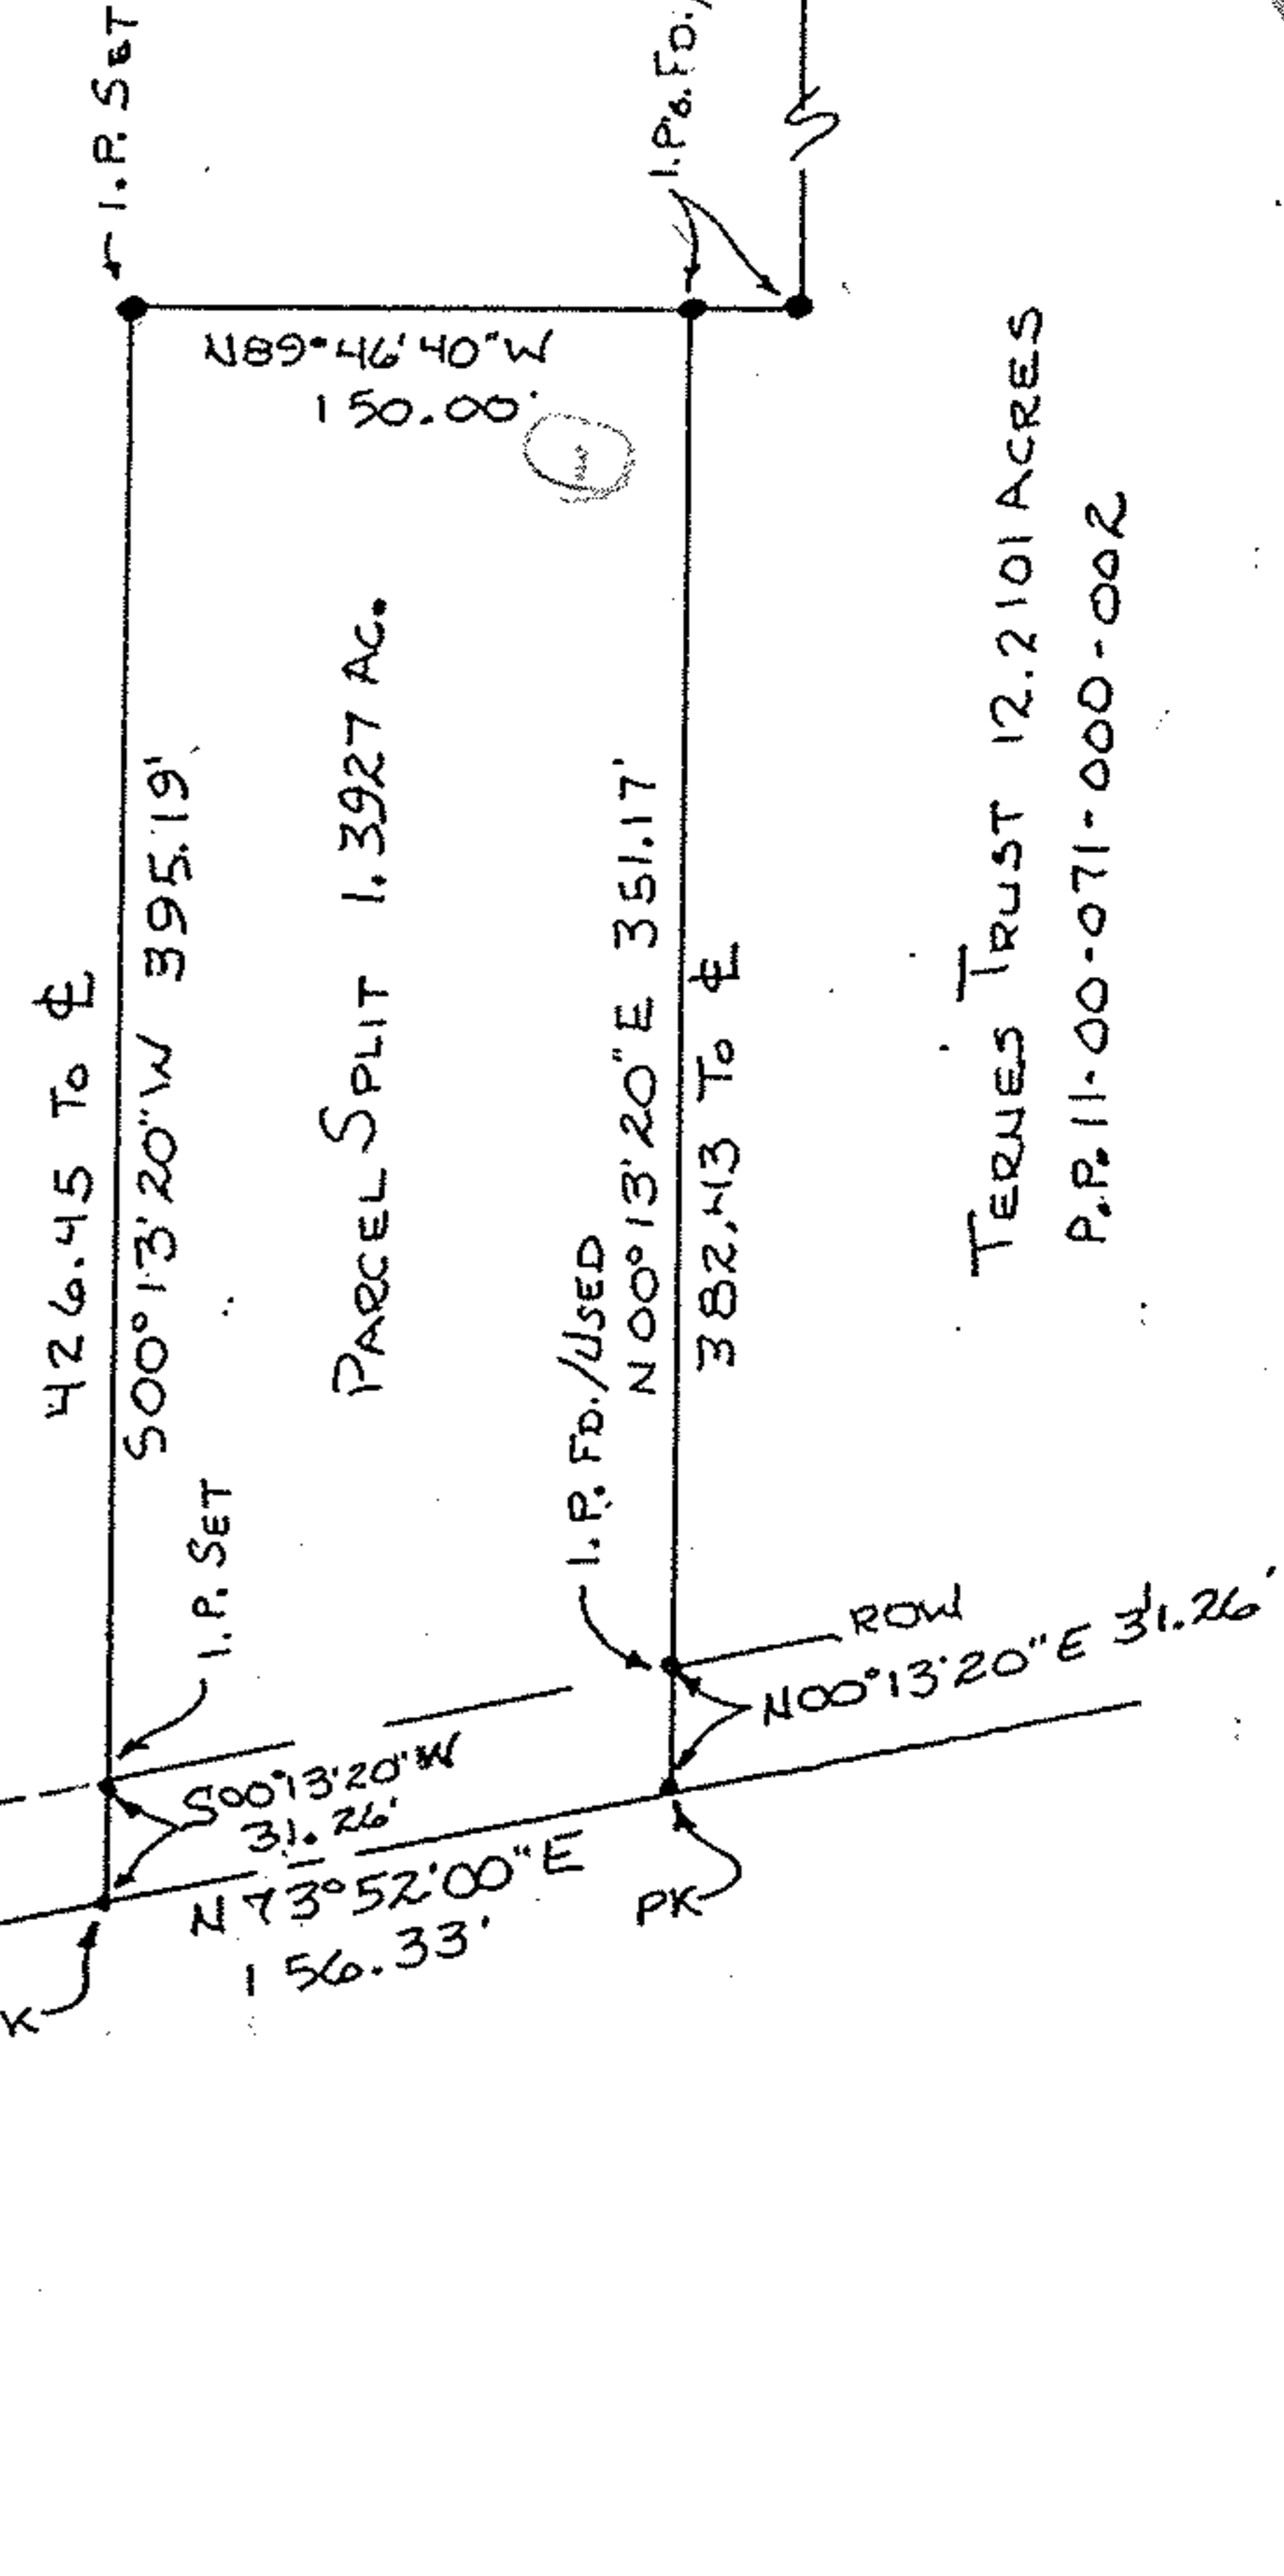

TERNES TRUST 12.2101 ACRES
P.P. 11-00-071-000-002

K 193