



Wakeman Belden Rd.
(S.R. 303 60')

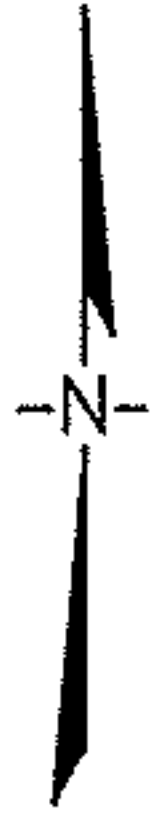

Nickle Plate Diagonal Rd. 60'

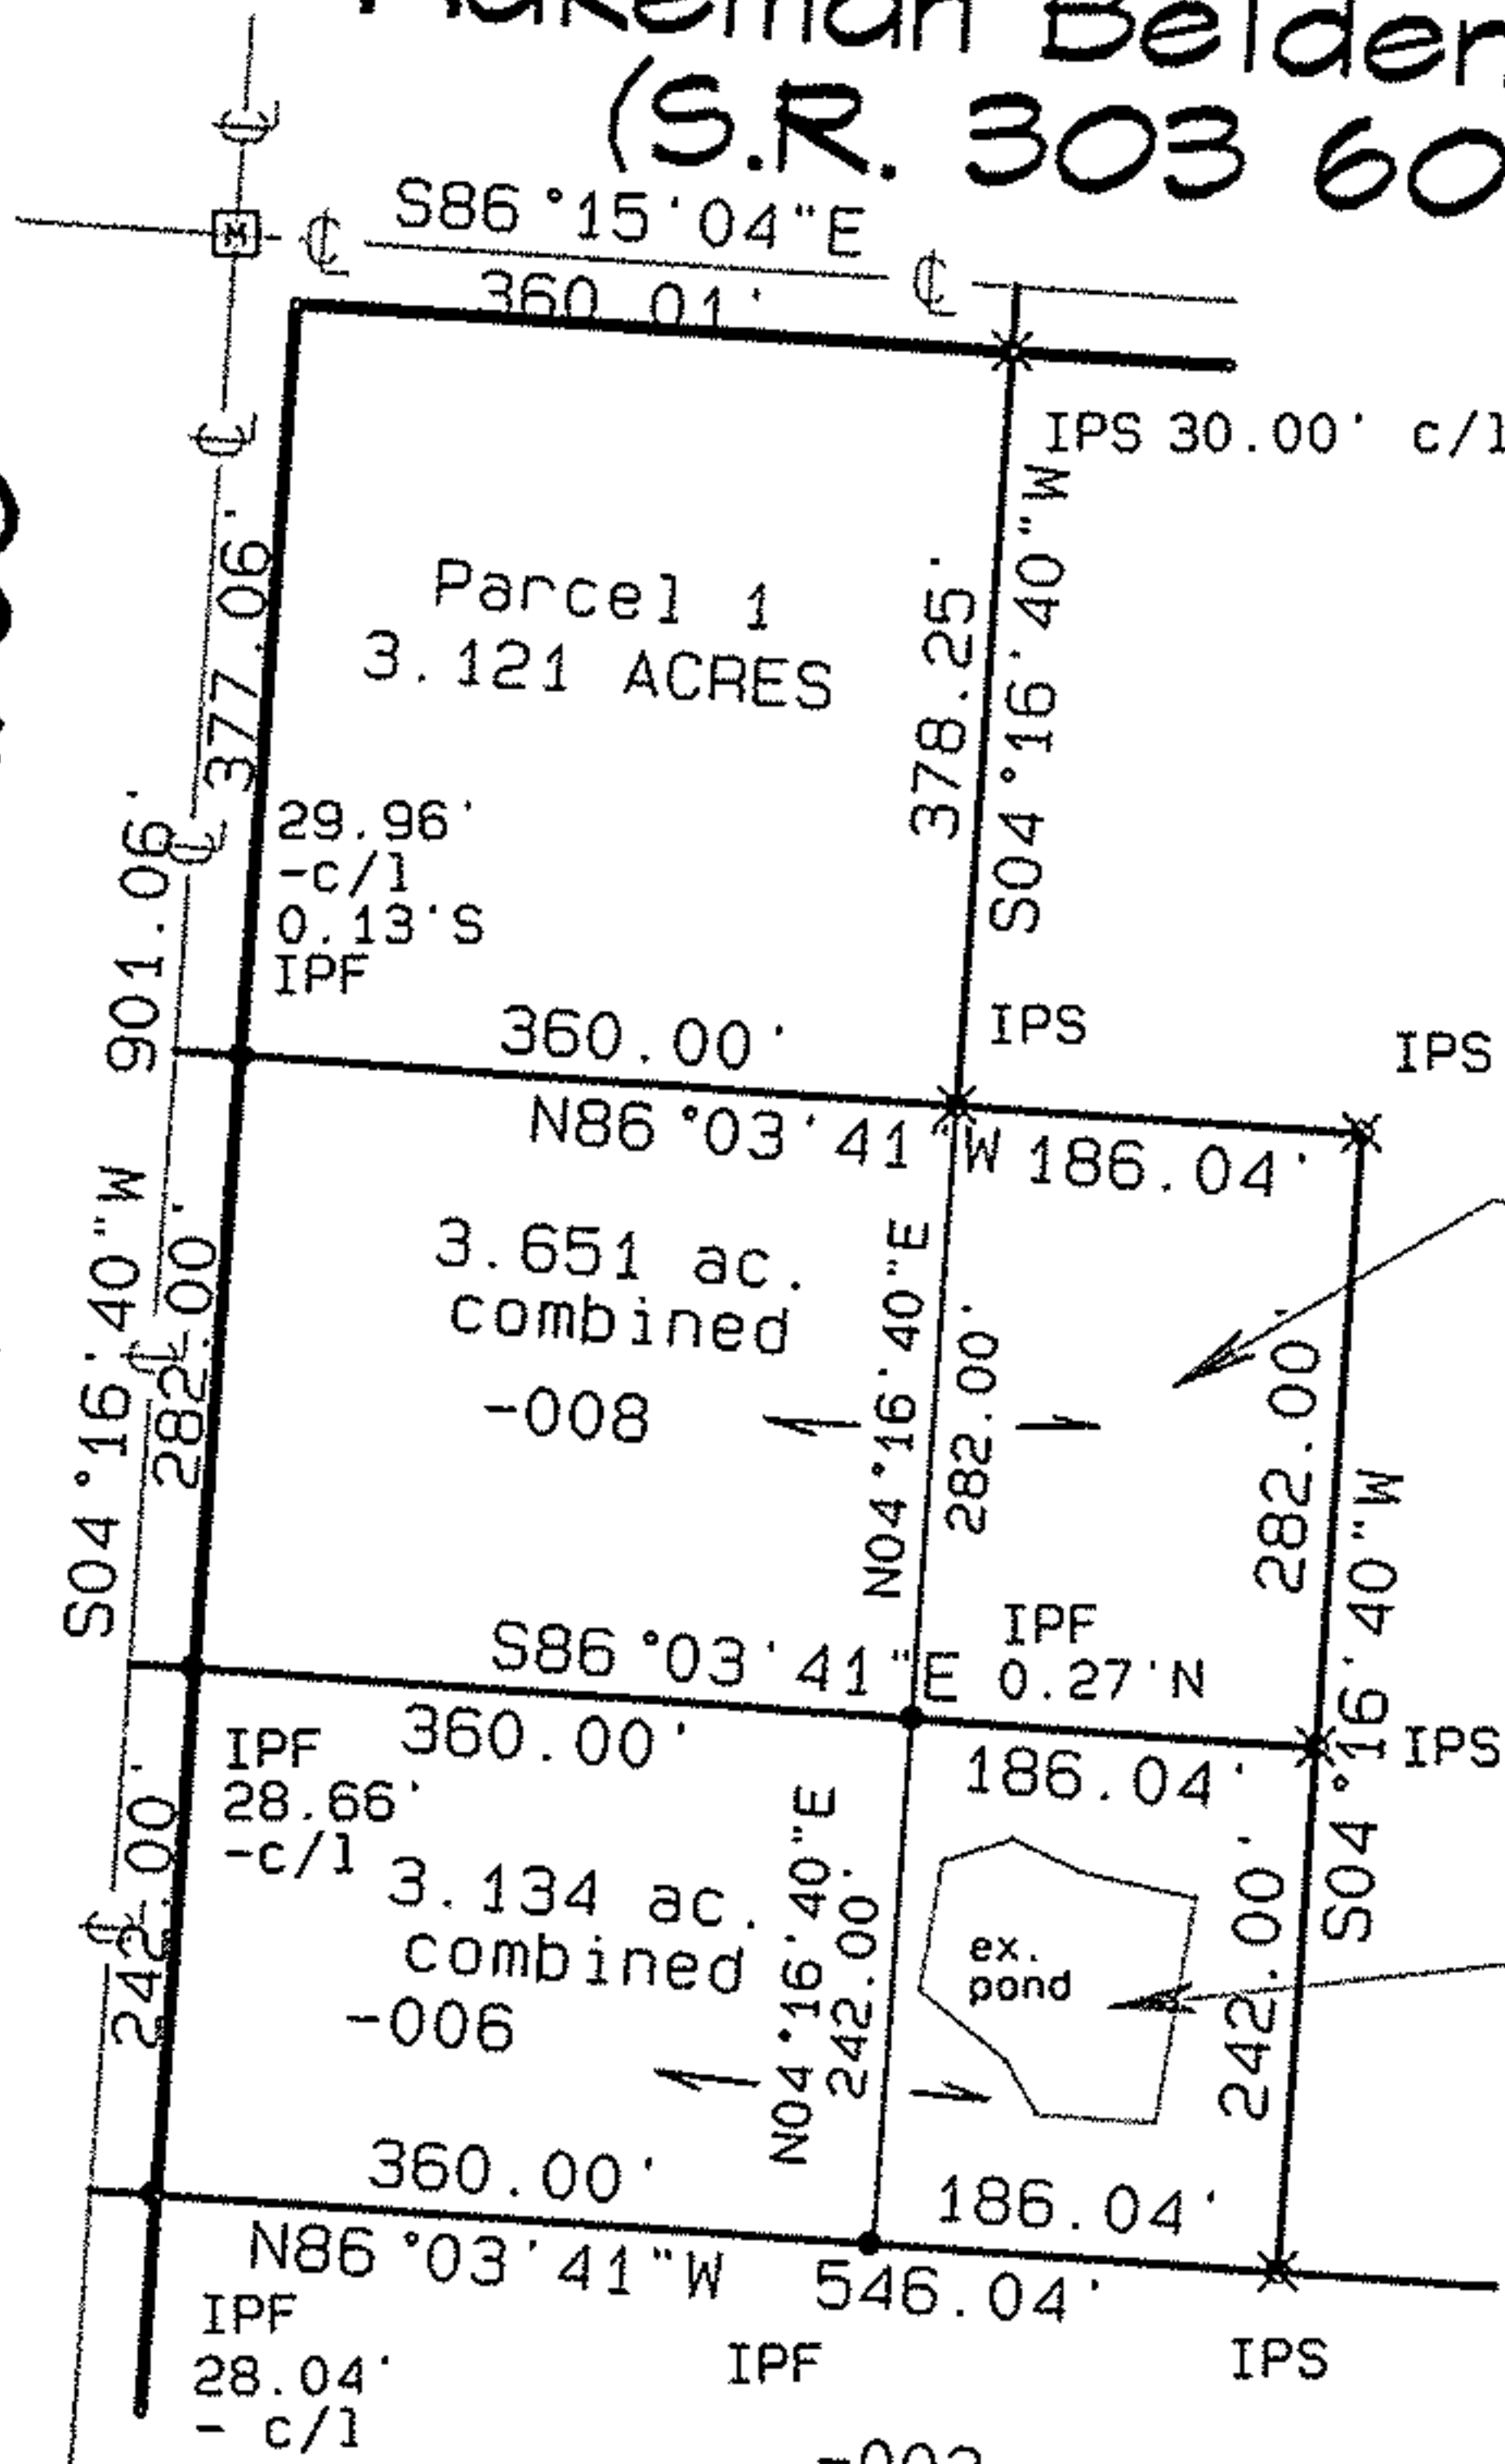

Rem. -009
39.27 ac.
By Auditor

Parcel 2
1.204 ACRES

Parcel 3
1.034 ACRES

-002
Melvin & Carol Hale
Doc. 1999-0635447

Plat of Survey
for

R. & J. Sanders Farm

LaGrange Twp.
Lorain Co.

O.L. 59
Ohio

Carlson Surveys

August 2005

GRAPHIC SCALE

1"=200'



8-29-05

No 02029

APPROVED
LORAIN CO.
MAP DEPT

DATE 10-25-05

MAP 15-00 059-B

BY JHATfield

05-02029

-006 Judith E. Walker V. 1402 P. 718
-008 Raymond R. & Judith Ann Vento Doc.# 2004-0006048