


assumed

Rev. 11-26-04 2.000 ac. parcel
12-04-04 2.330 ac. parcel

O.L. 42
O.L. 43

Wakeman-LaGrange-Richfield Rd. (S.R. 303)

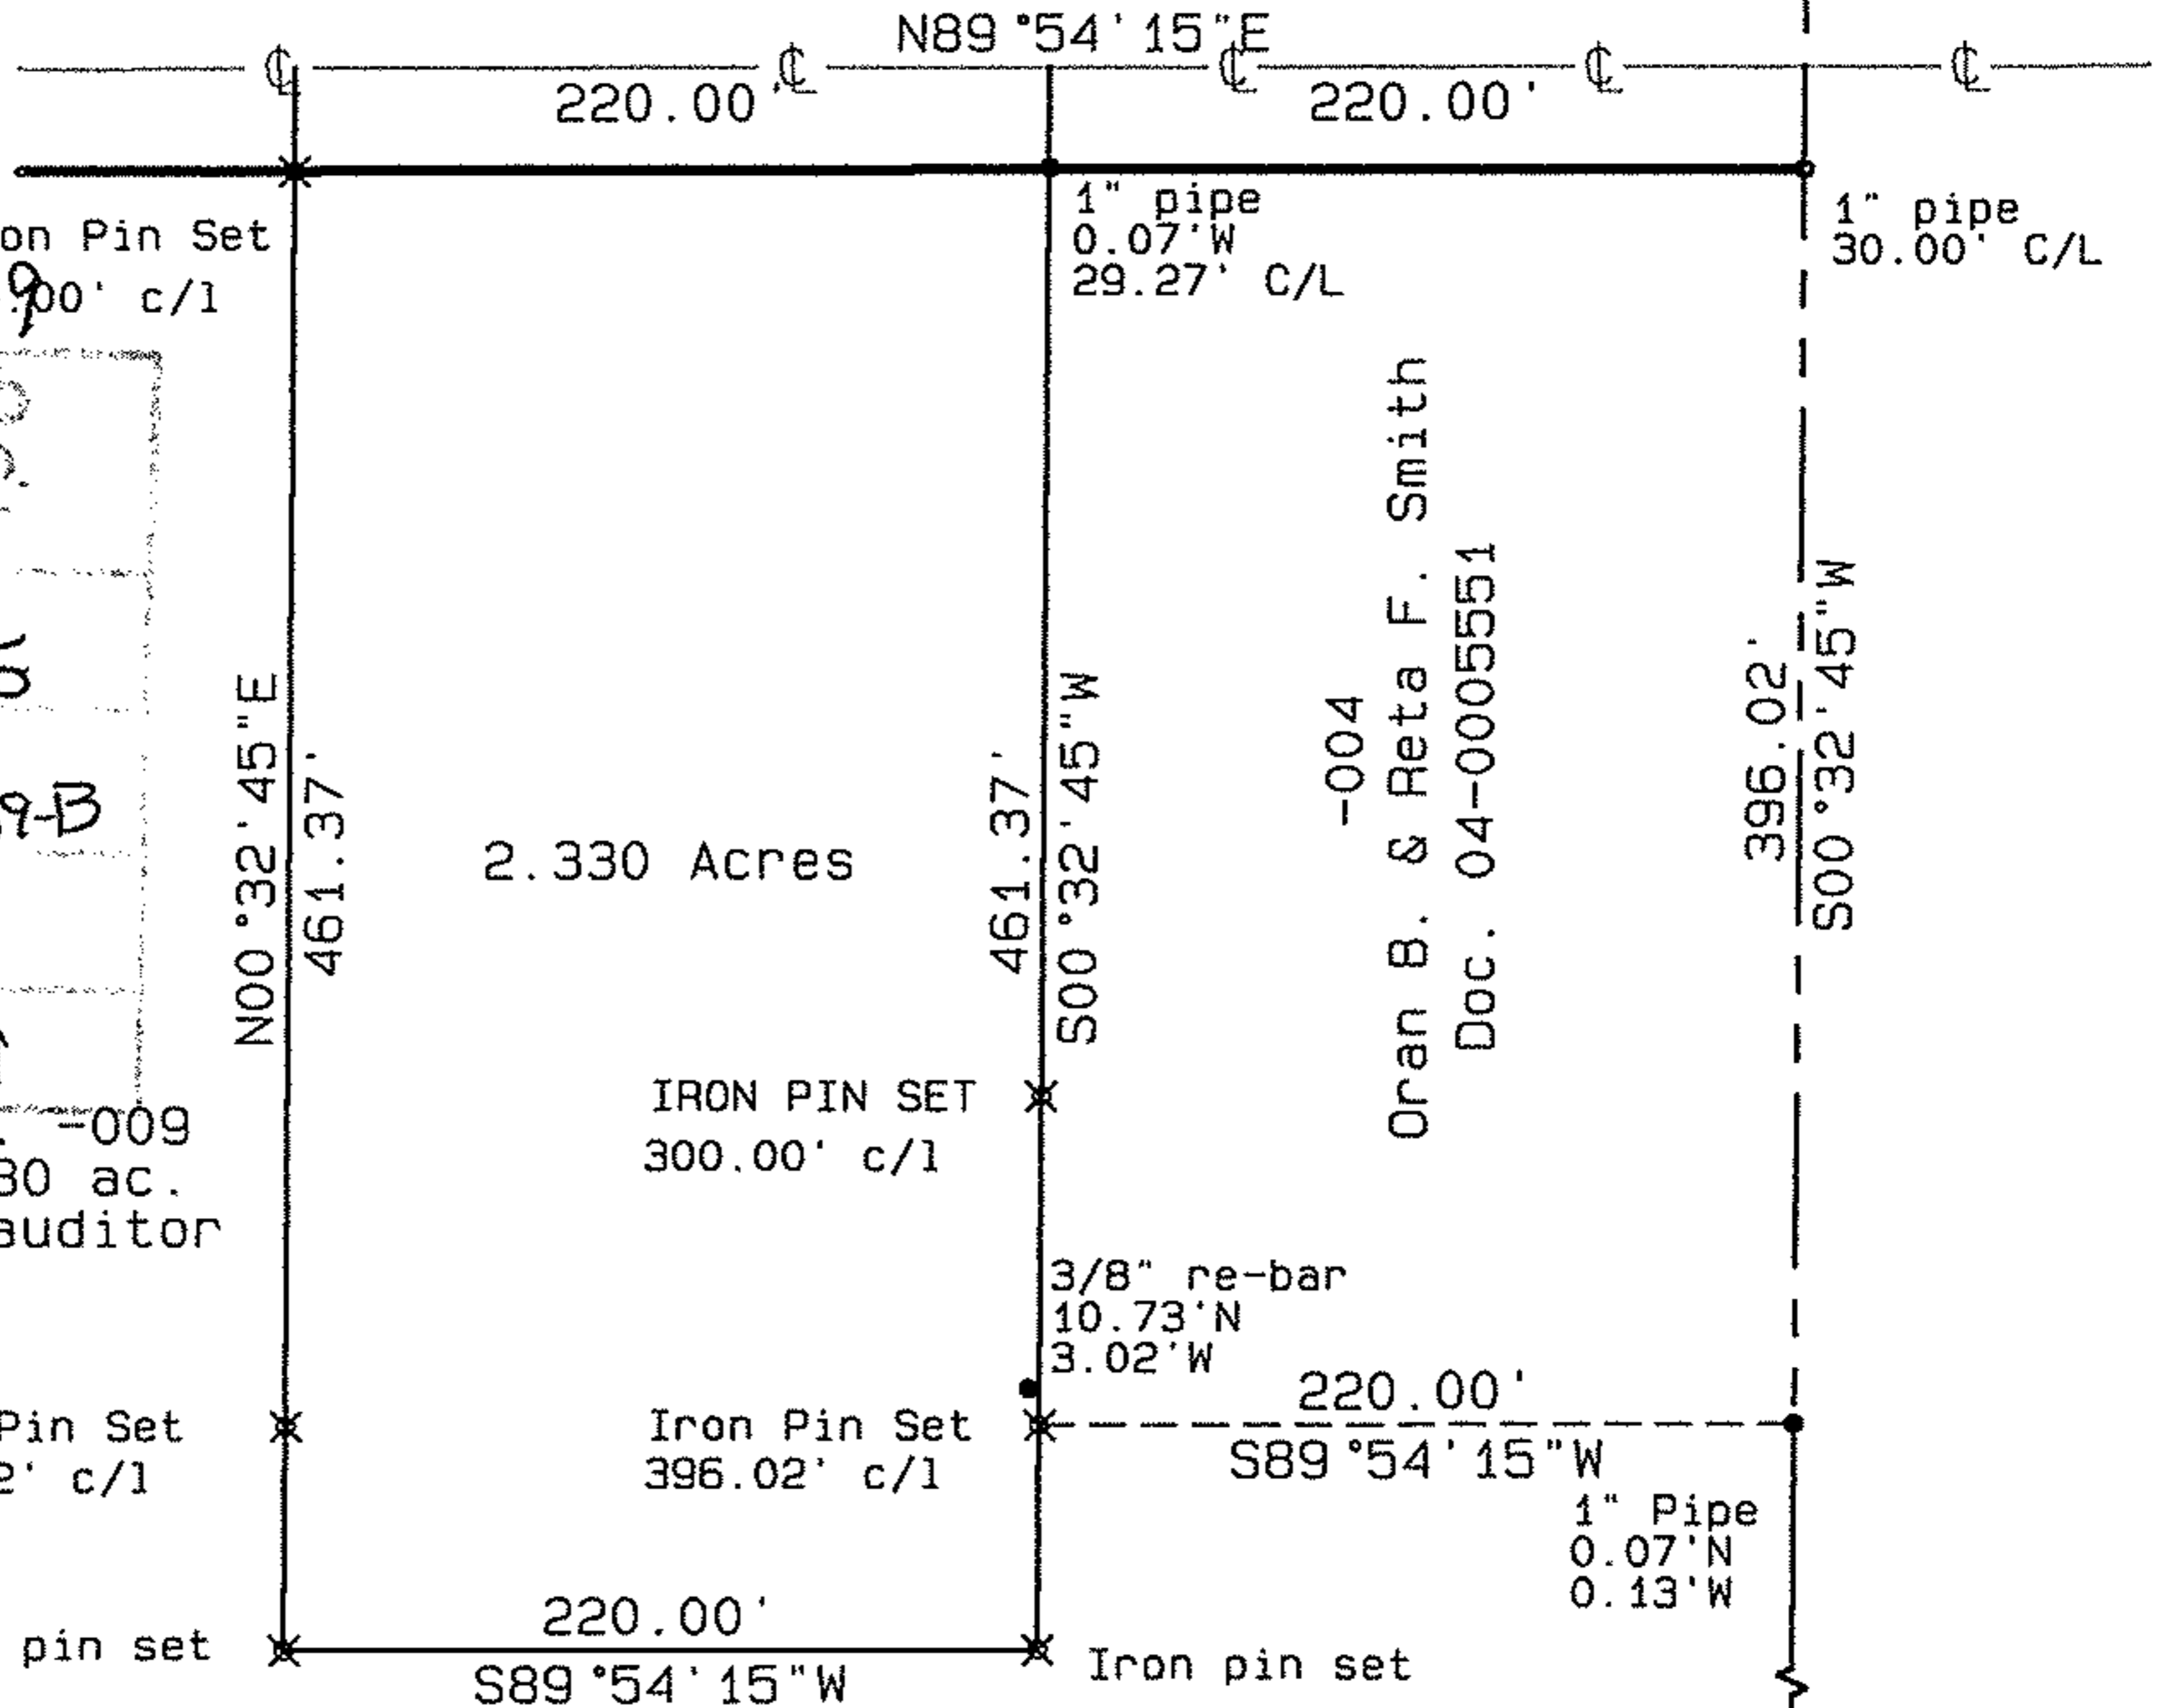

No 02029
 10-25-05
 15-00-059-B
 V.H.A.F.R.D.
 # 05-02029

Iron Pin Set
 20.00' c/l
 Rem. -009
 42.30 ac.
 By auditor
 Iron Pin Set
 396.02' c/l
 Iron pin set

2.330 Acres

IRON PIN SET
300.00' c/l

Iron Pin Set
396.02' c/l

-004
 Oran B. & Reta F. Smith
 Doc. 04-0005551


1" Pipe
0.07' N
0.13' W

Plat of Survey
 for
Kelly A. Marks
 2.330 ac.

LaGrange Twp O.L. 59
 Lorain Co. Ohio

Carlson Surveys

November 4 & 26, December 7, 2004
 Job # 1501-24

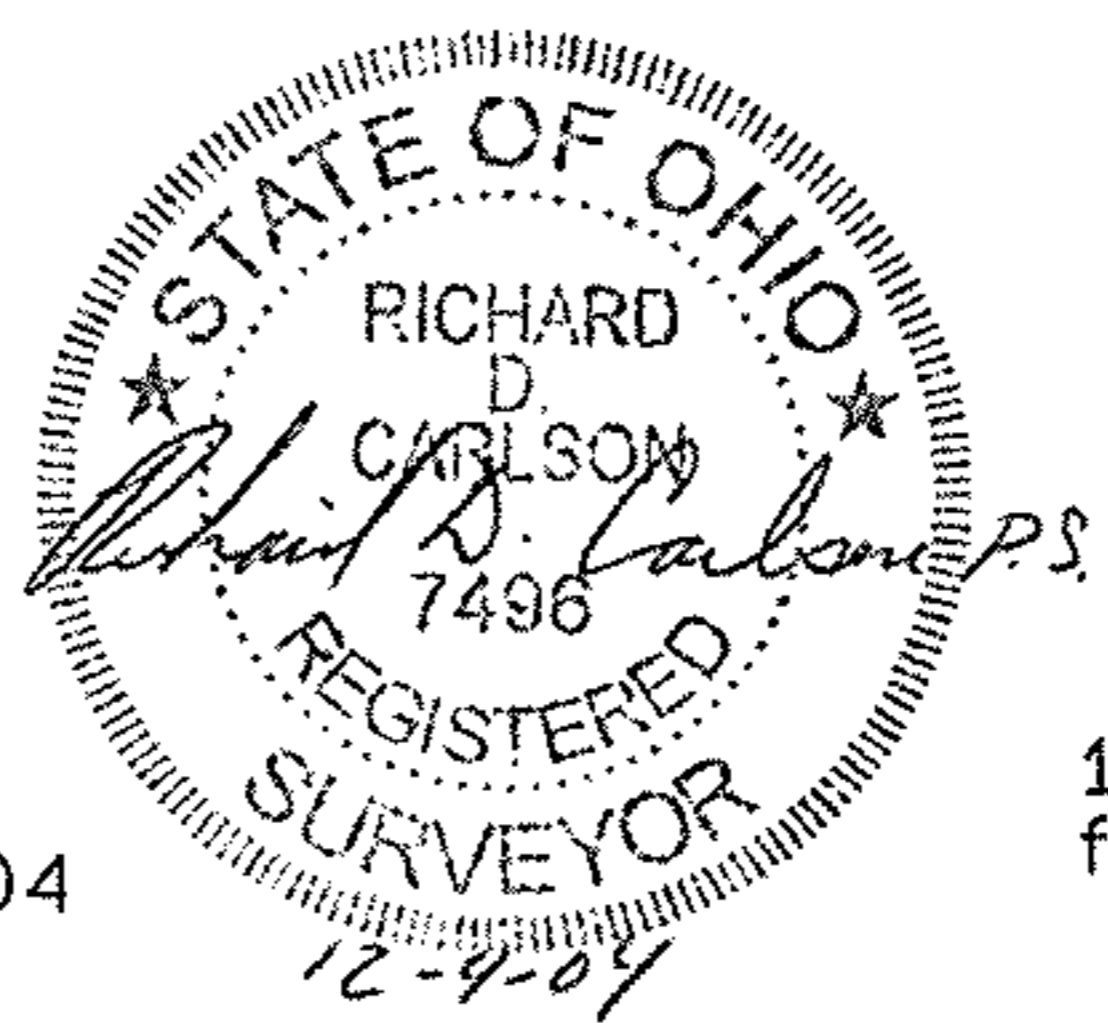

1" pipe
fd. & used

O.L. 59
O.L. 58

GRAPHIC SCALE 1"=100'

