
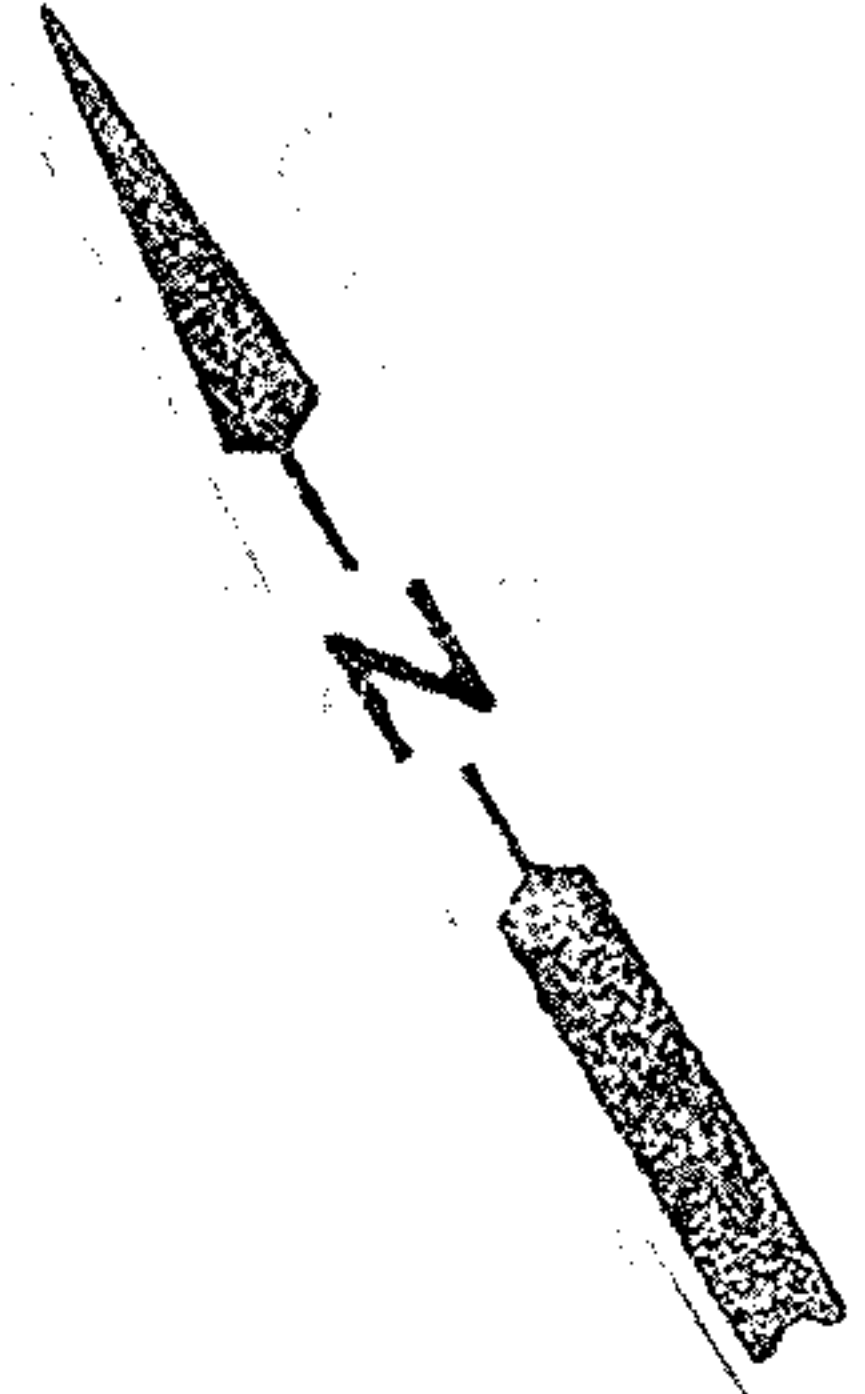


Mechanic Street
N 30° 09' - 50" E

General Telephone

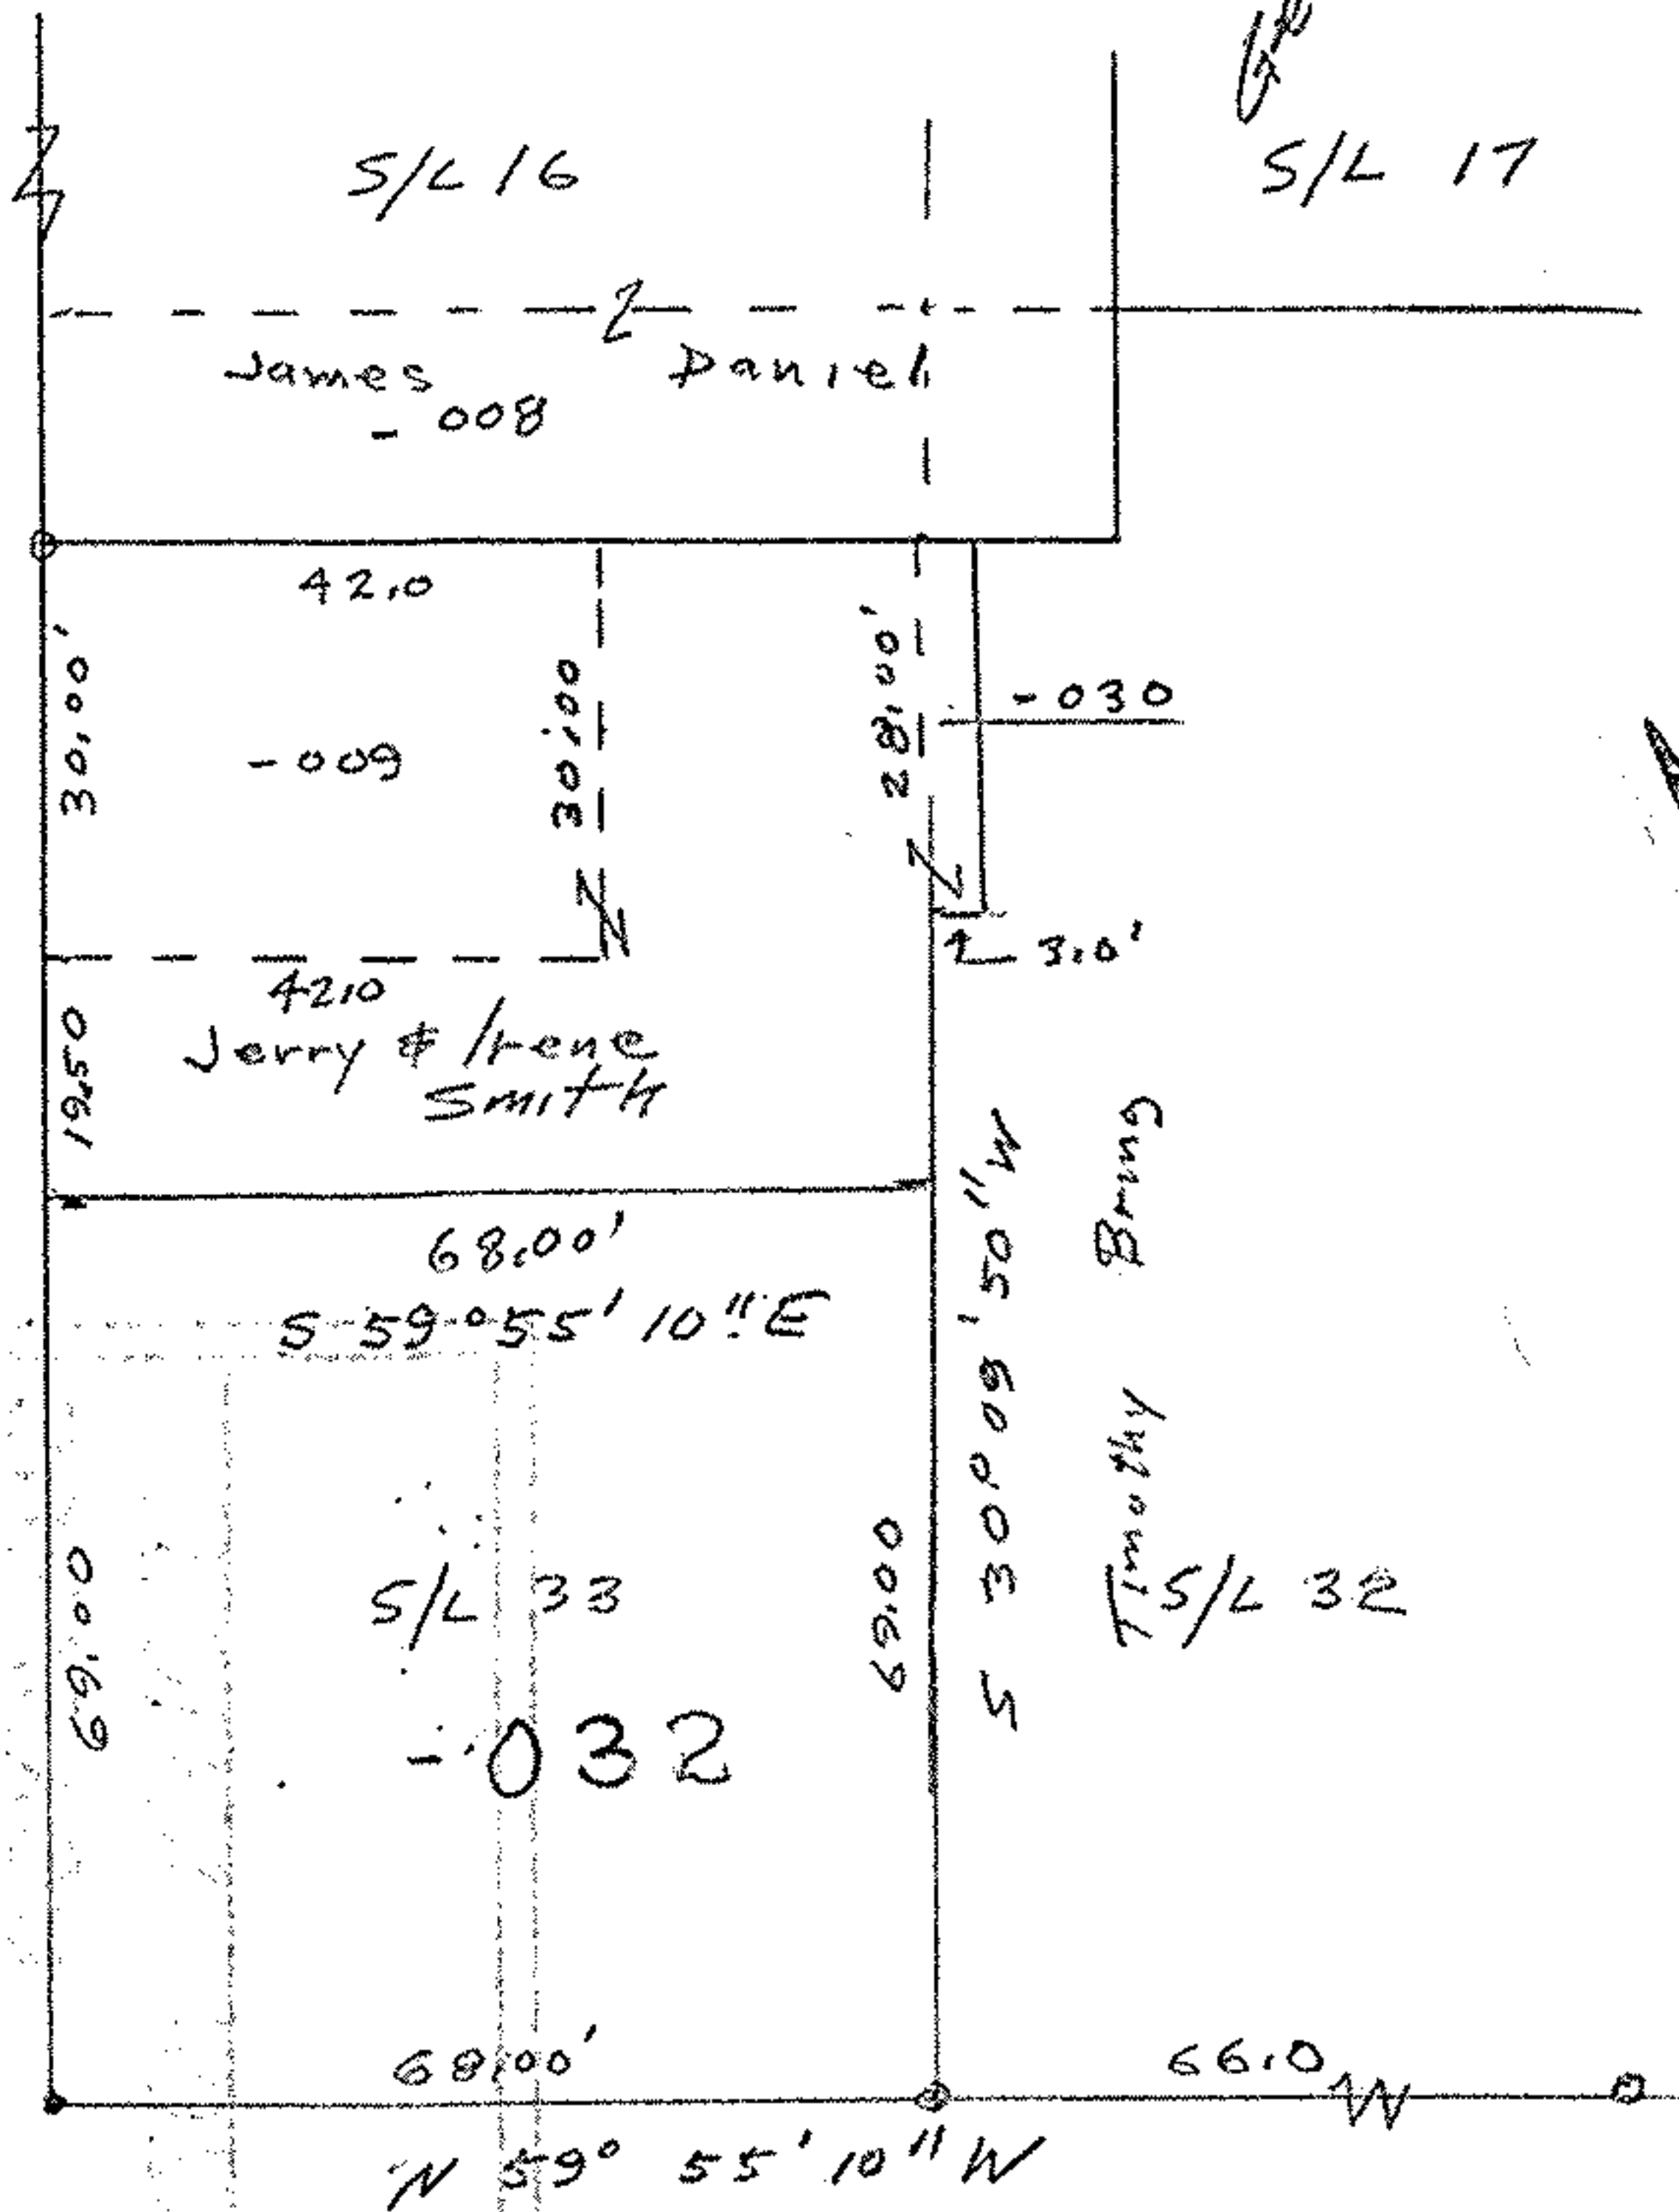

21313
APPROVED LORAIN CO. MAP DEPT
DATE 5-2-95
PAGE 16-00-001-D
BY CAROLYN FRANCIS
21313

Chestnut Street

o iron pipes fd
• iron p.

008
16-00-001-112-032
009

16-00-001-112-009 & 030-011
Jerry and Irene Smith
Divol 1392

John Pozywak
Reg Surveyor
5292

Survey of # 21313
 parcel split for
 Jamie Smith
 part of subplot 33 B1K 1
 Charles Fowler Rawsonville Block
 Plat Volume 1 Pg 23
 Original Grafton Township Lot 1
 Lorain County Ohio
 Scale 1"=30' Oct 20, 1994