


Country side

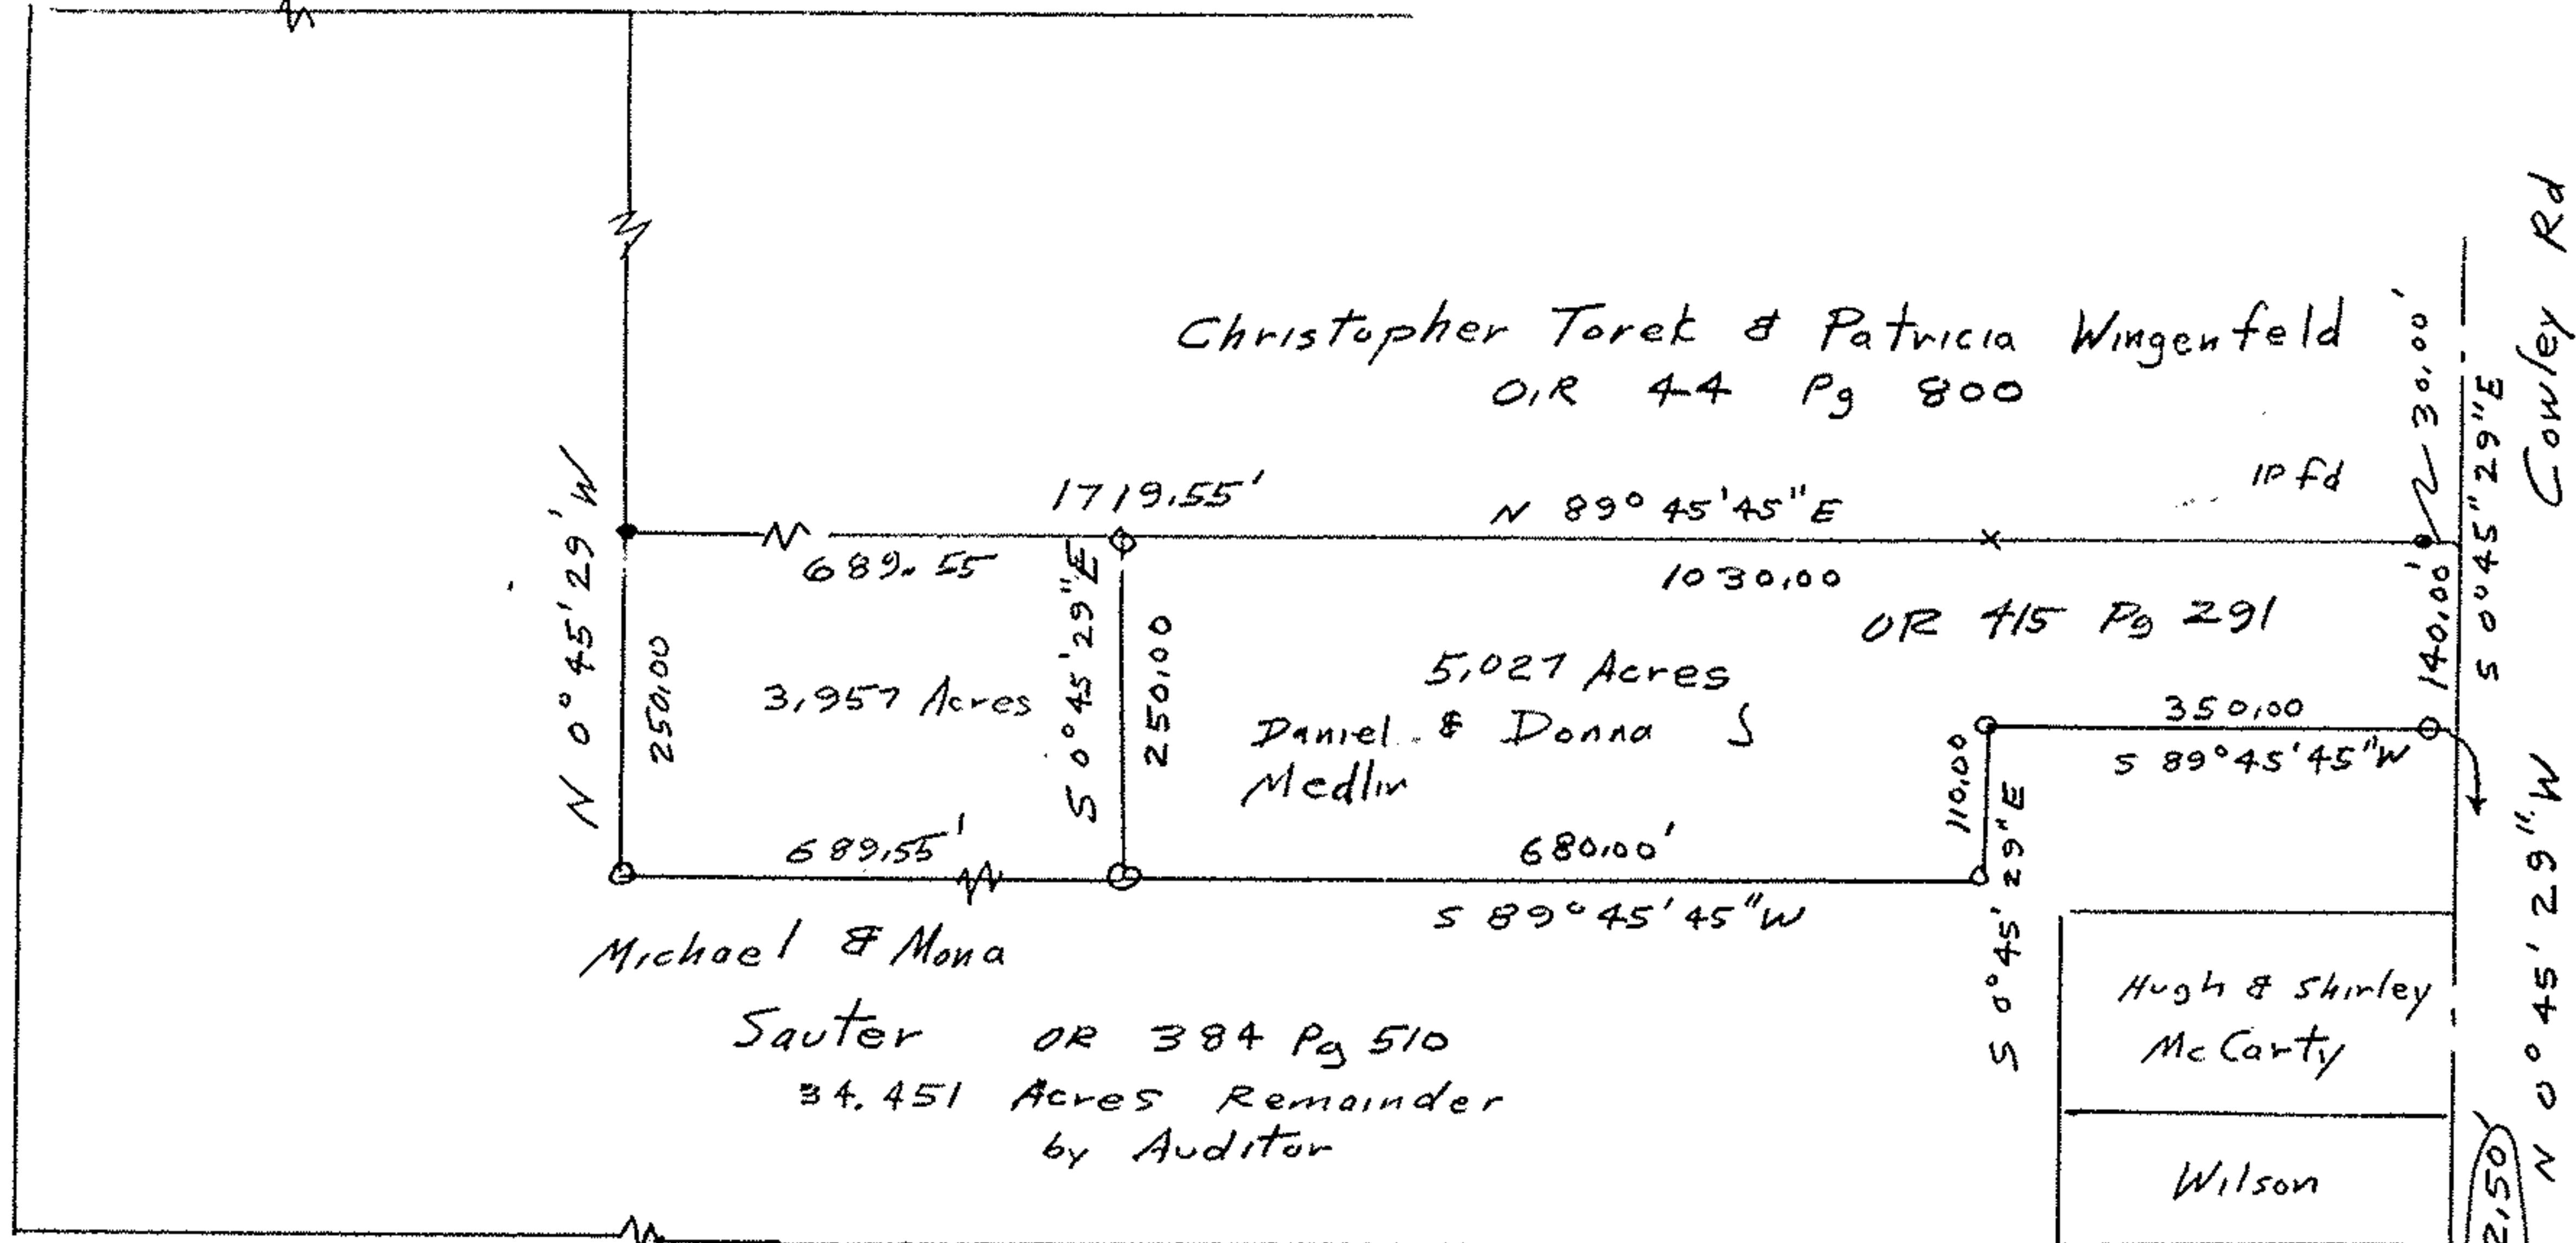


- MB
- copperweld pin fd
- iron pipe set
- x wood stk

John Poznywal  
Reg Surveyor  
5292

Jean R Cowley  
OR 380 Pg 209

Survey for a Parcel Split  
Michael Sauter  
Part of original Lot 19, Eaton Township  
Lorain County Ohio  
So. line OL 197  
Scale 1"=200' June 16, 1991  
Sept, 16, 1991

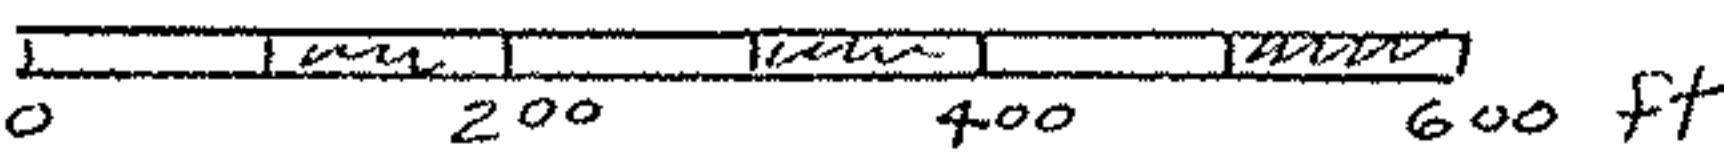

19577

APPROVED LORAIN CO. MAP DEPT.	
MB W/IP	DATE 10-16-91
PAGE 11-00-019-	A B
BY CAROLYN FRANCIS	
VOID AFTER #	19577