

ROBIN PARK SUBDIVISION No. 7
P.V. 58 PP. 21 & 22

10-00-005-107-365
ERIC A. & MELINDA L. WOODY
#970510882

170

10-00-005-107-364
STEVEN A. & JULIE A. THOMPSON
#880518130

169

10-00-005-107-363
ROY P. & DEBORAH A. CONLEY
#870477799

168

10-00-005-107-065
JEREMIAH J. CURTIN & LORRAINE A. STANA
D.V. 1300 P. 592

10-00-005-107-301
GARY F. & JILL M. DILTZ
O.R.V. 1267 P. 534

10-00-005-107-060
GREGORY J. & JUDY E. SIMMERLY
O.R.V. 317 P. 194

10-00-006-107-001
ROBERT D. YOST TRUST
#20010750485
8.0156 AC.

10-00-005-107-302
DAVID J. & PAMELA J. TERRELL
O.R.V. 1267 P. 57

SECTION NO. 5
SECTION NO. 6

TOTAL AREA TO
BE ANNEXED
7.64 AC. ±

3.58± AC. IN SECTION 5
4.06± AC. IN SECTION 6

10-00-006-107-002
JOHN L. GREGG
D.V. 781 P. 21

EAST


RIVER

RD

(60' R/W)



SCALE IN FEET
SCALE: 1" = 100'

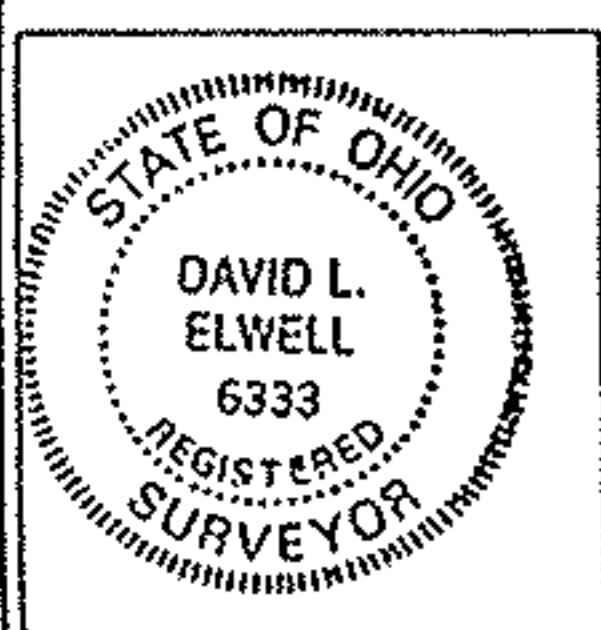

David L. Elwell
DAVID L. ELWELL, REGISTERED SURVEYOR NO. 6333

MAP PREPARED FROM RECORD ONLY
DATE: MAY 17, 2001

KS ASSOCIATES, INC.
850 Burns Road, Suite 100
P.O. Box 597
Clyde, Ohio 44024
Phone (440) 325-4130
Fax (440) 325-4700
mcl@ksassoc.com
www.ksassoc.com

ANNEXATION MAP
OF PART OF
ORIGINAL CARLISLE TOWNSHIP SECTIONS NO. 5 & 6
TOWNSHIP OF CARLISLE COUNTY OF LORAIN
STATE OF OHIO

JOB NO.:
01156
DWG. NAME:
0-ANEXO1