


# PLAT OF SURVEY AND LOT SPLIT


Original Ridgeville Township Lot 28  
City of North Ridgeville, Lorain County, Ohio

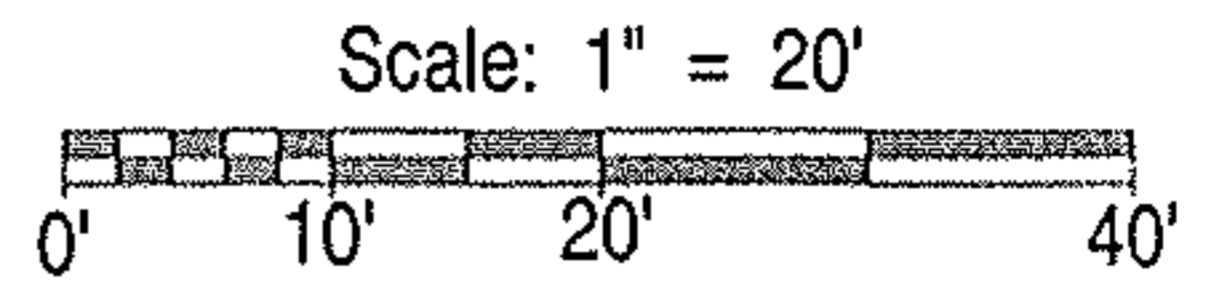


Prepared By:

**ZWICK ASSOCIATES, INC.**  
**ENGINEERS - SURVEYORS - PLANNERS**

8750 Stearns Road, Olmsted Township, Ohio 44138  
Tel: 440 - 235 - 2729 Fax: 440 - 235 - 0604

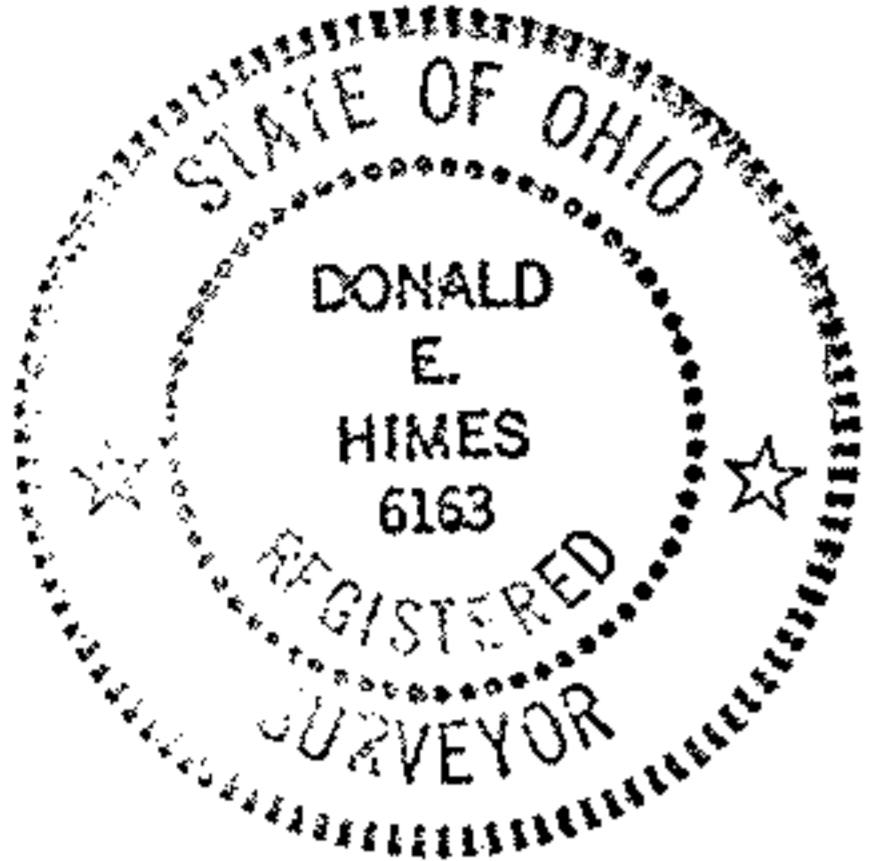

*Donald E. Himes*  
Donald E. Himes, P. S. 6163  
June 21, 2005

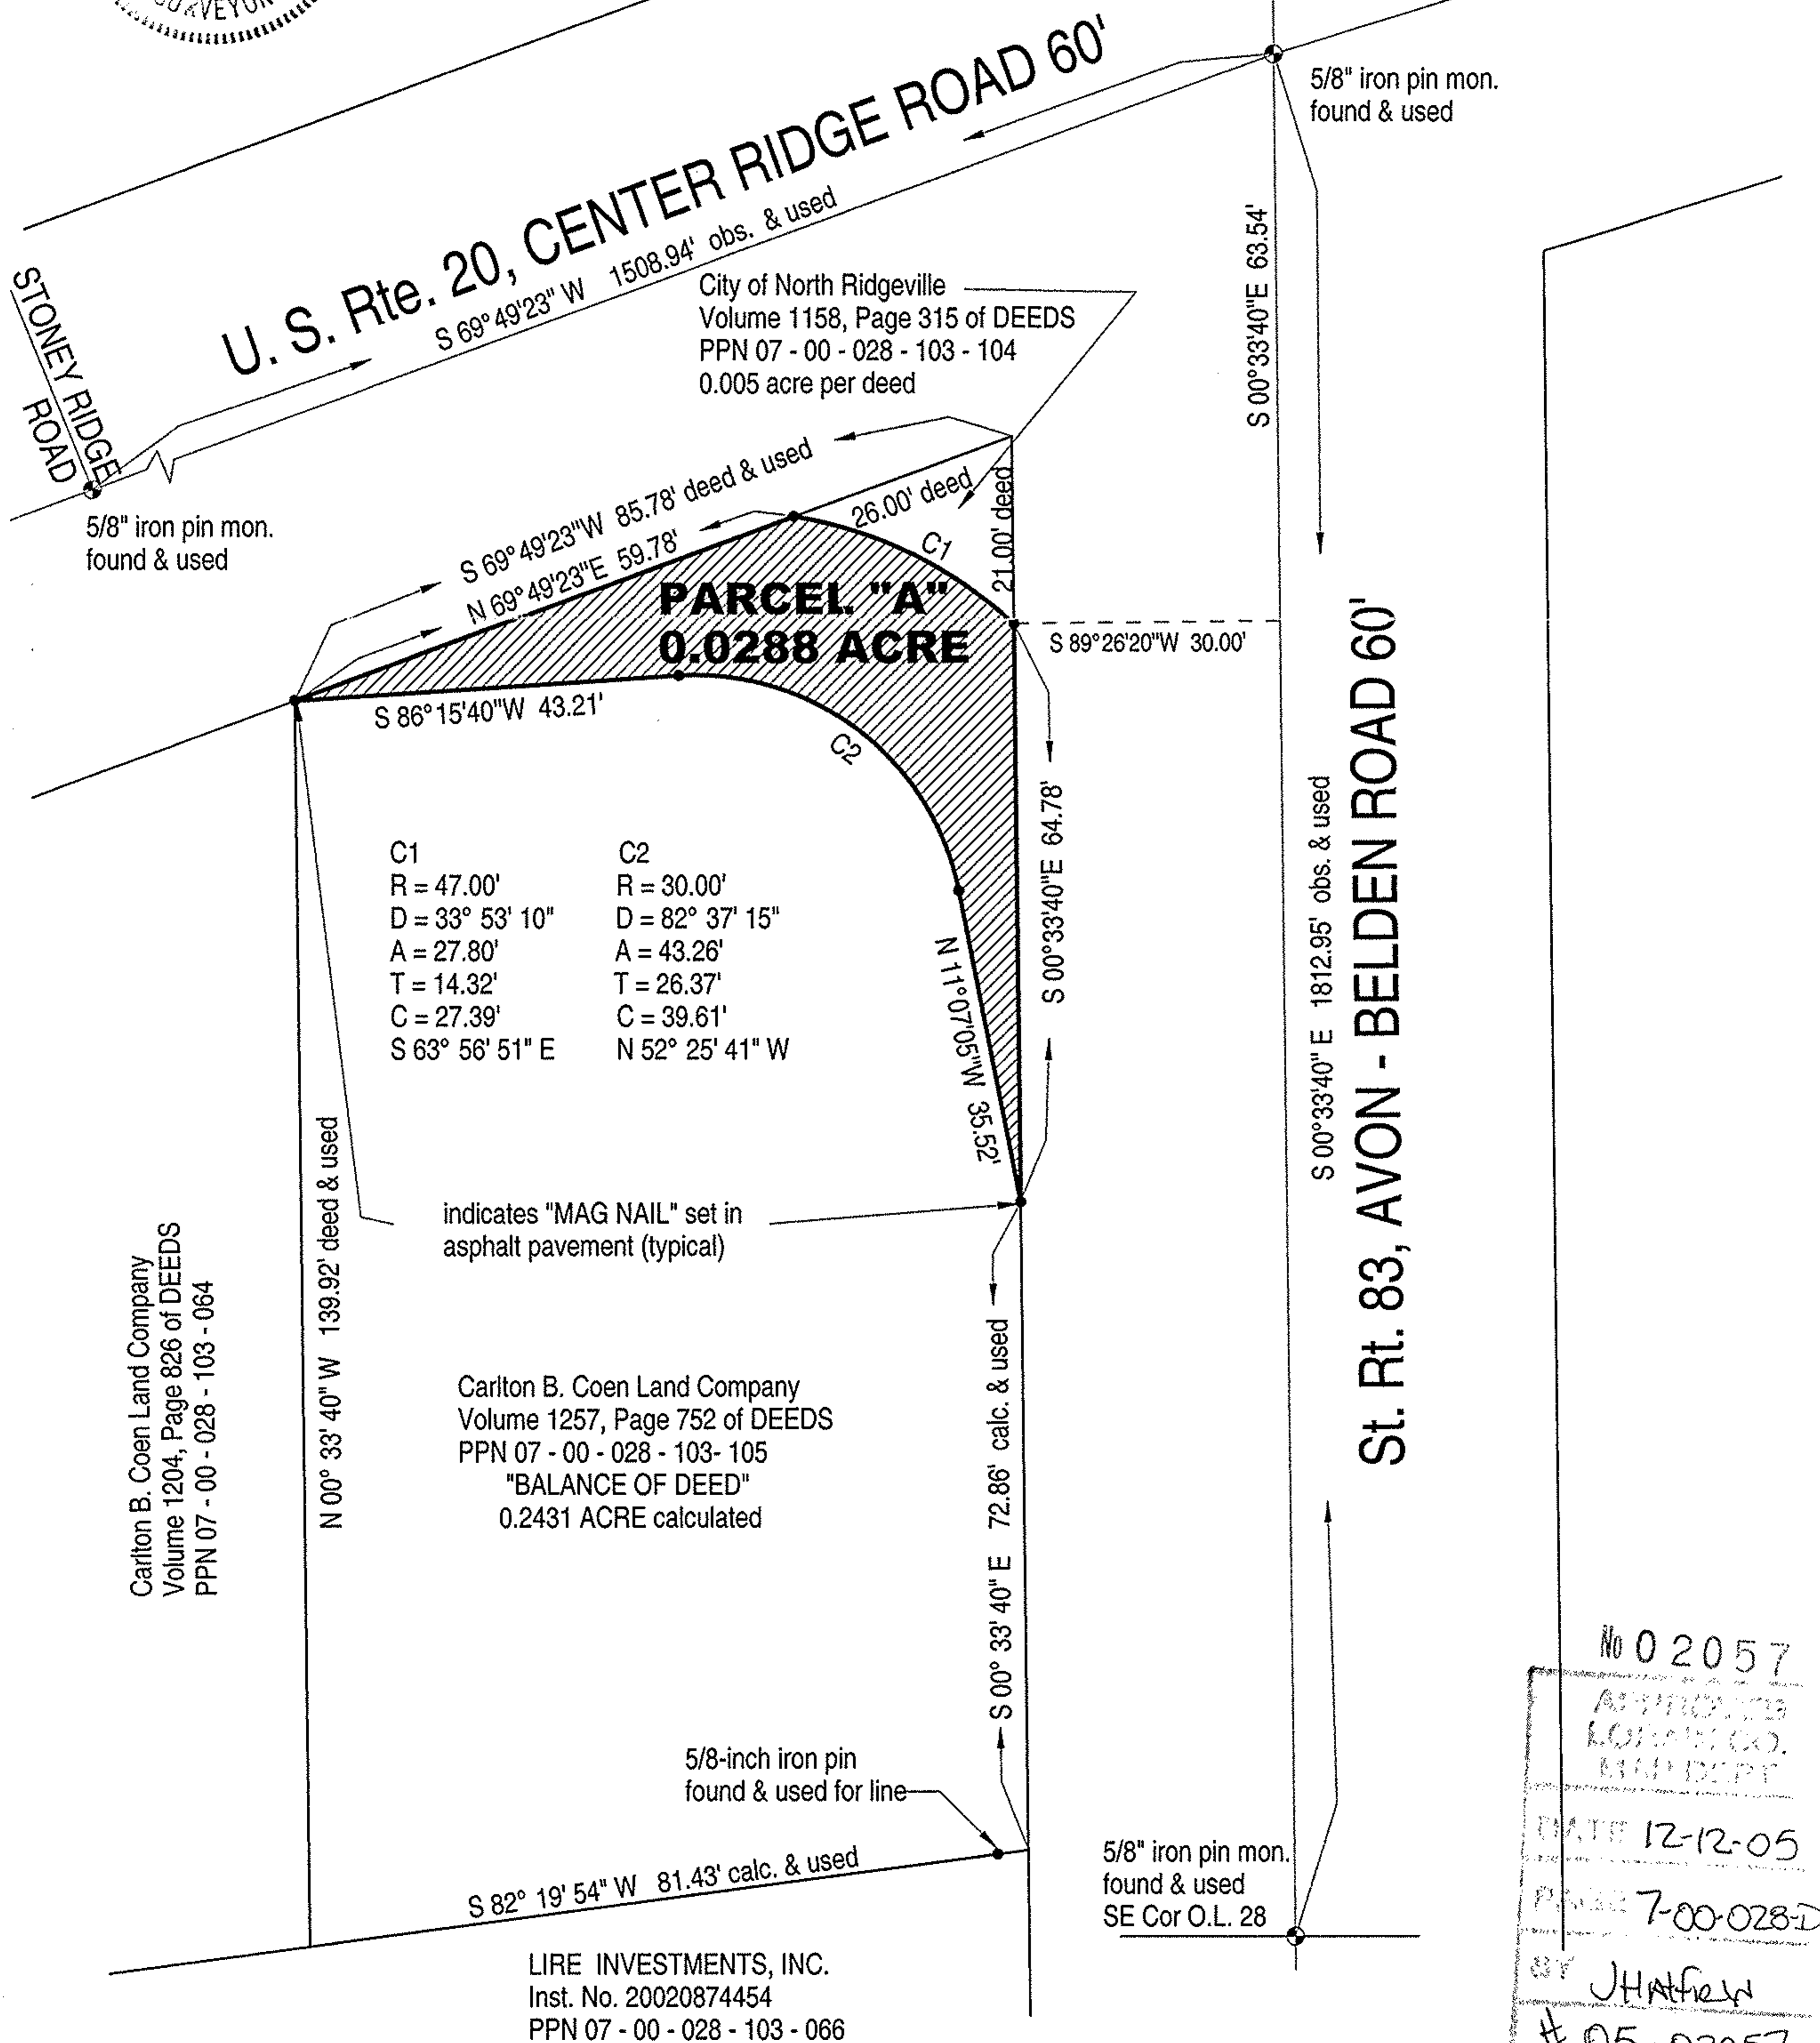

No 02057  
APPROVED  
LORAIN CO.  
MAP DEPT  
DATE 12-12-05  
PLAN 7-00-028-D  
BY JH Hatfield  
# 05-02057