


IPS= Iron Pin Set  
 MNS= Mag Nail Set  
 RRS= Railroad Spike

O.L. 47      O.L. 46

### Hughes Rd. 60'

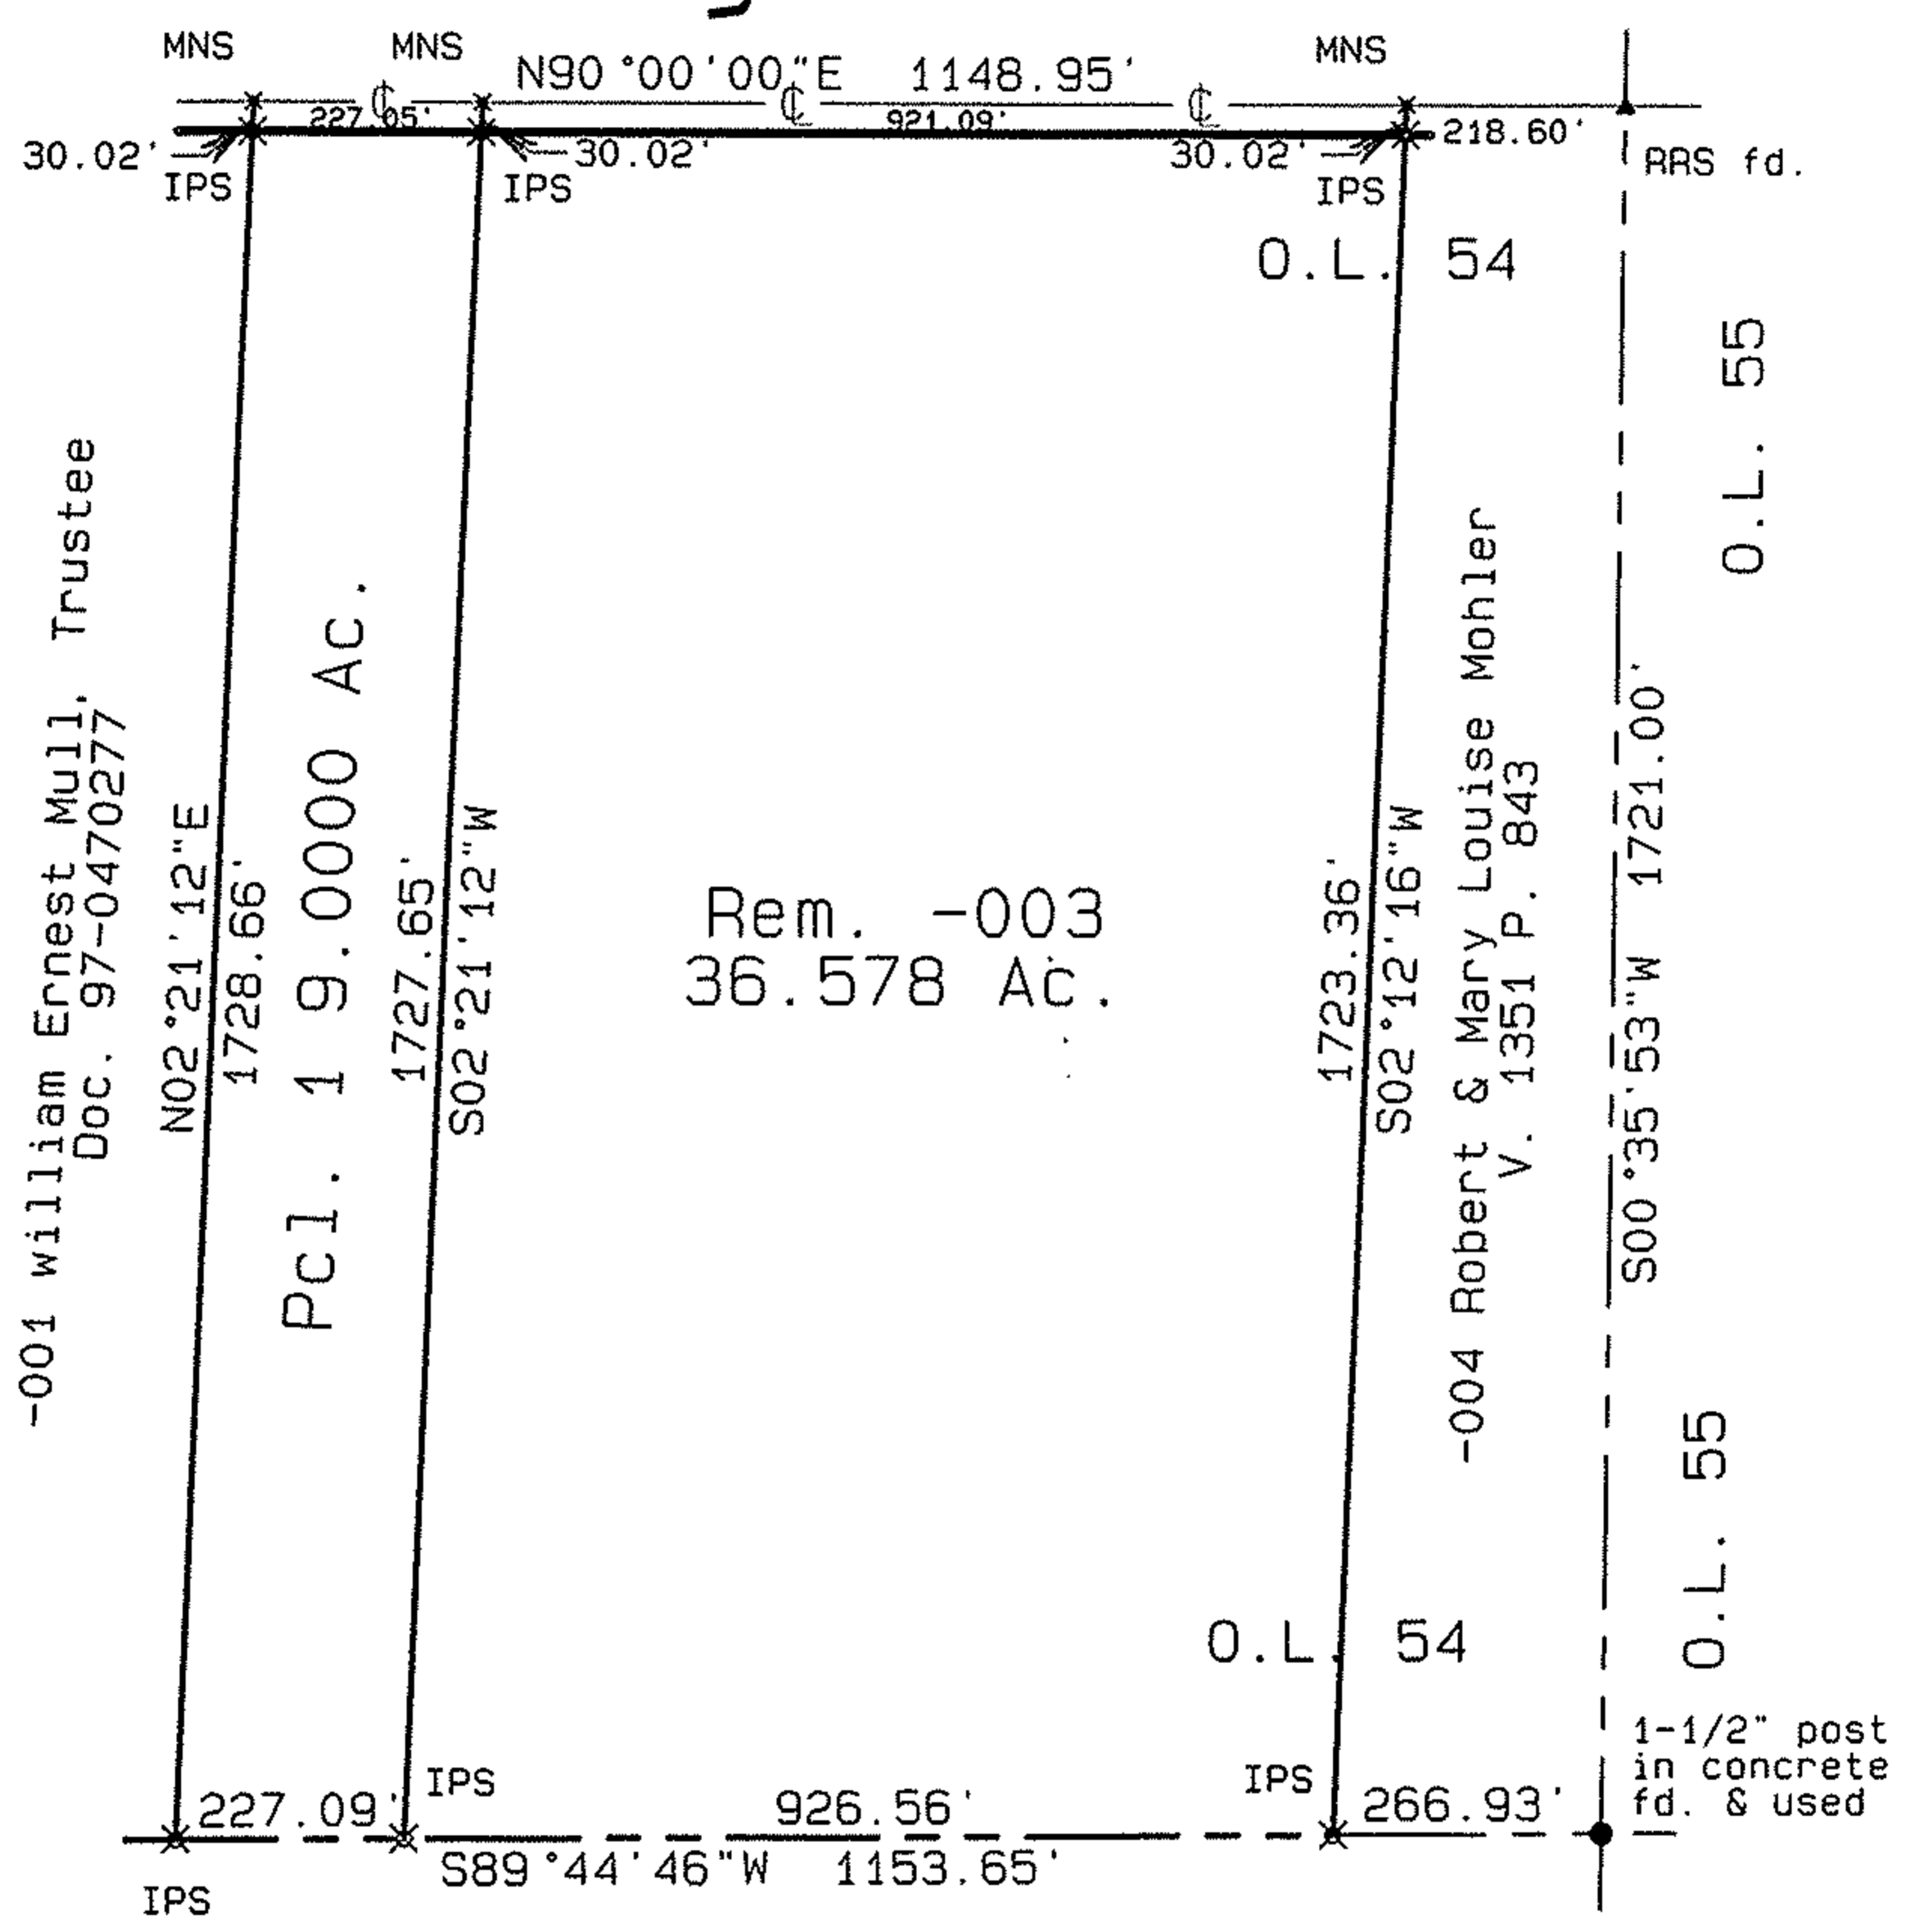

Rem. -003  
 36.578 Ac.

-001 William Ernest Mull, Trustee  
 Doc. 97-0470277

-004 Robert & Mary Louise Mohler  
 V. 1351 P. 843



Plat of Survey  
 for

## Barney Hartman

45.578 acres

Pittsfield Twp.  
 Lorain Co.

Carlson Surveys  
 April & November 2005  
 Job: 1401-18A

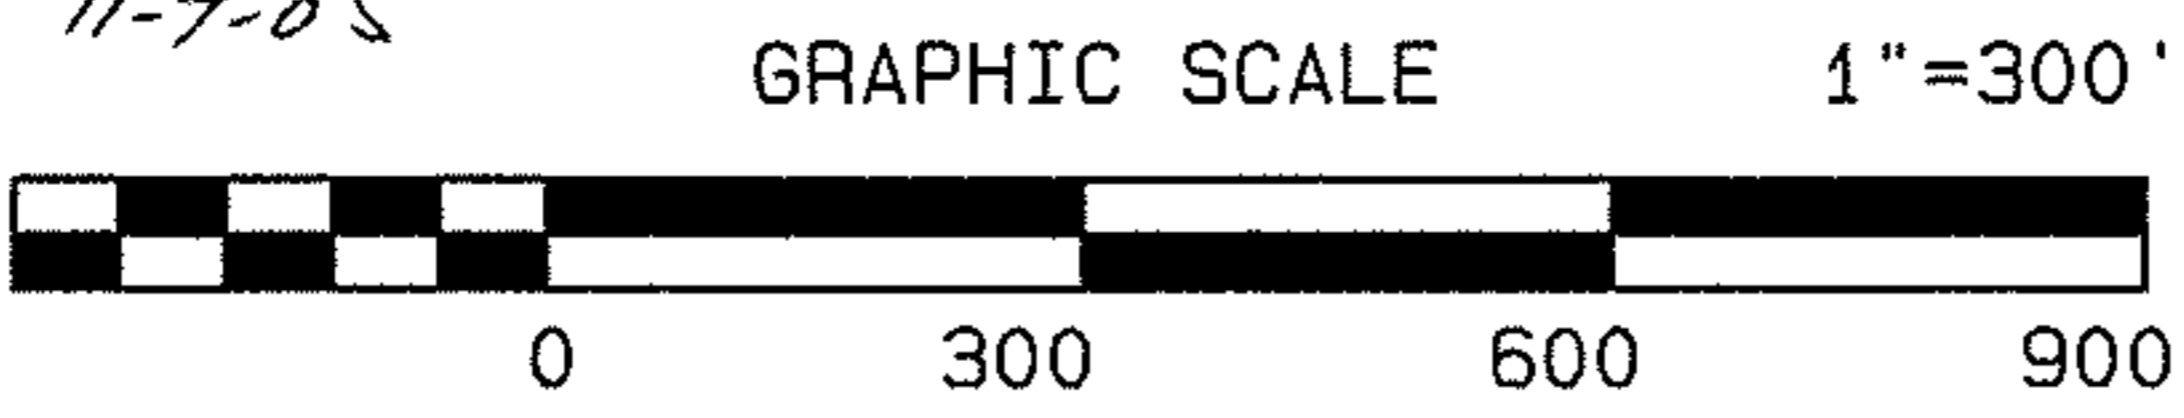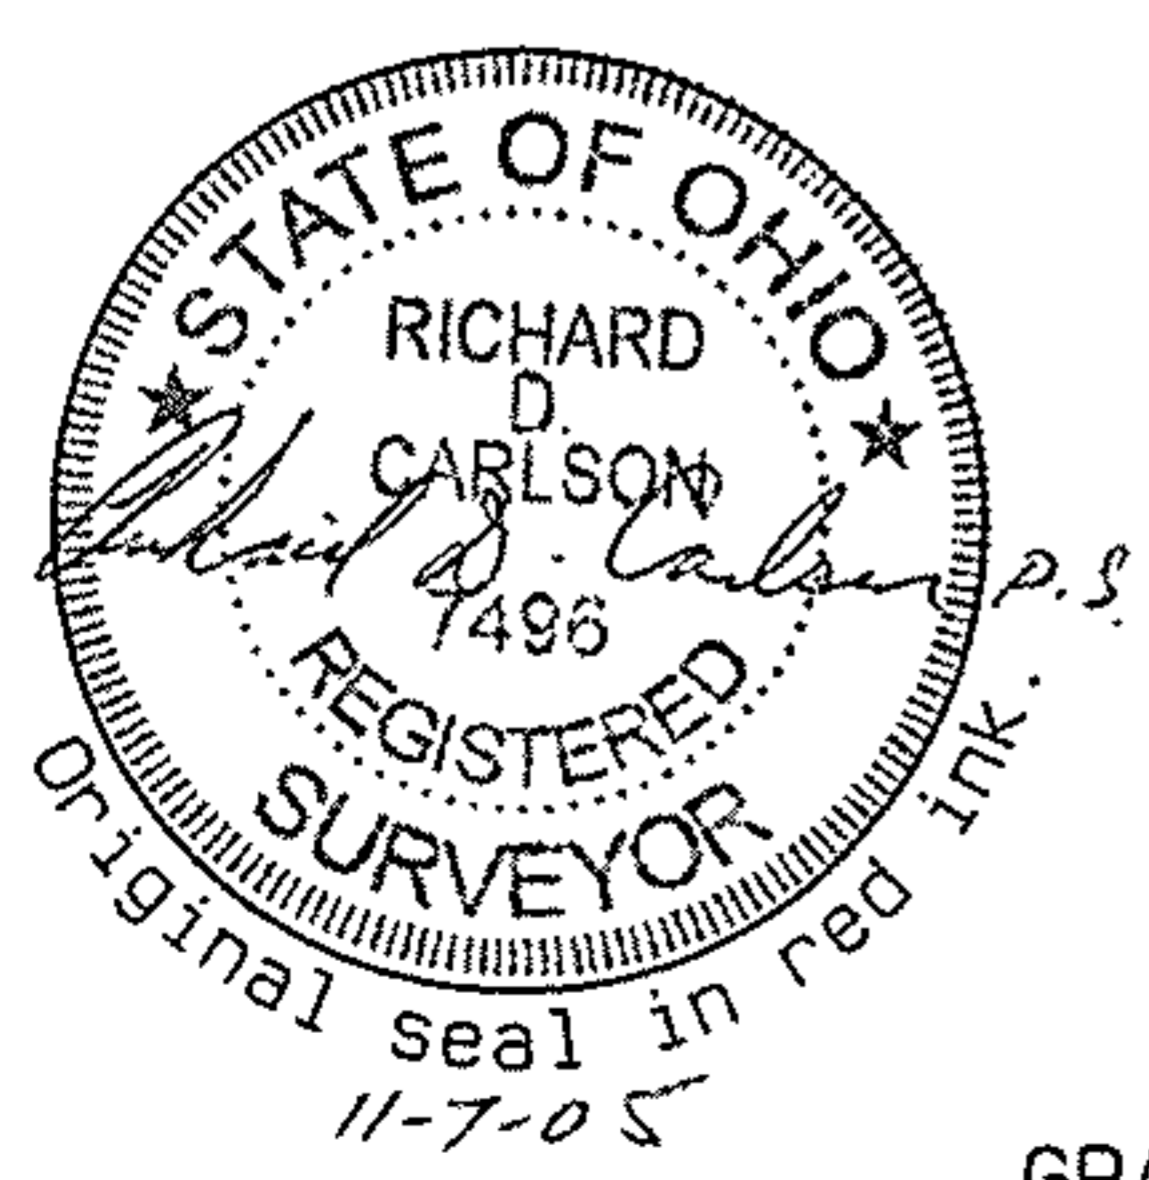

O.L. 54 Ohio
# 0205
APPROVED LORAIN CO. MAP DEPT
DATE 12-2-05
PAGE 14-00-054B
BY JHAtfield
# 05-02052

O.L. 46  
 O.L. 55  
 O.L. 54  
 O.L. 55  
 O.L. 66  
 O.L. 67

1-1/2" post  
 in concrete  
 fd. & used