


IPS= Iron Pin Set
 MNS= Mag Nail Set
 RRS= Railroad Spike

O.L. 47

O.L. 46

Hughes Rd. 60'

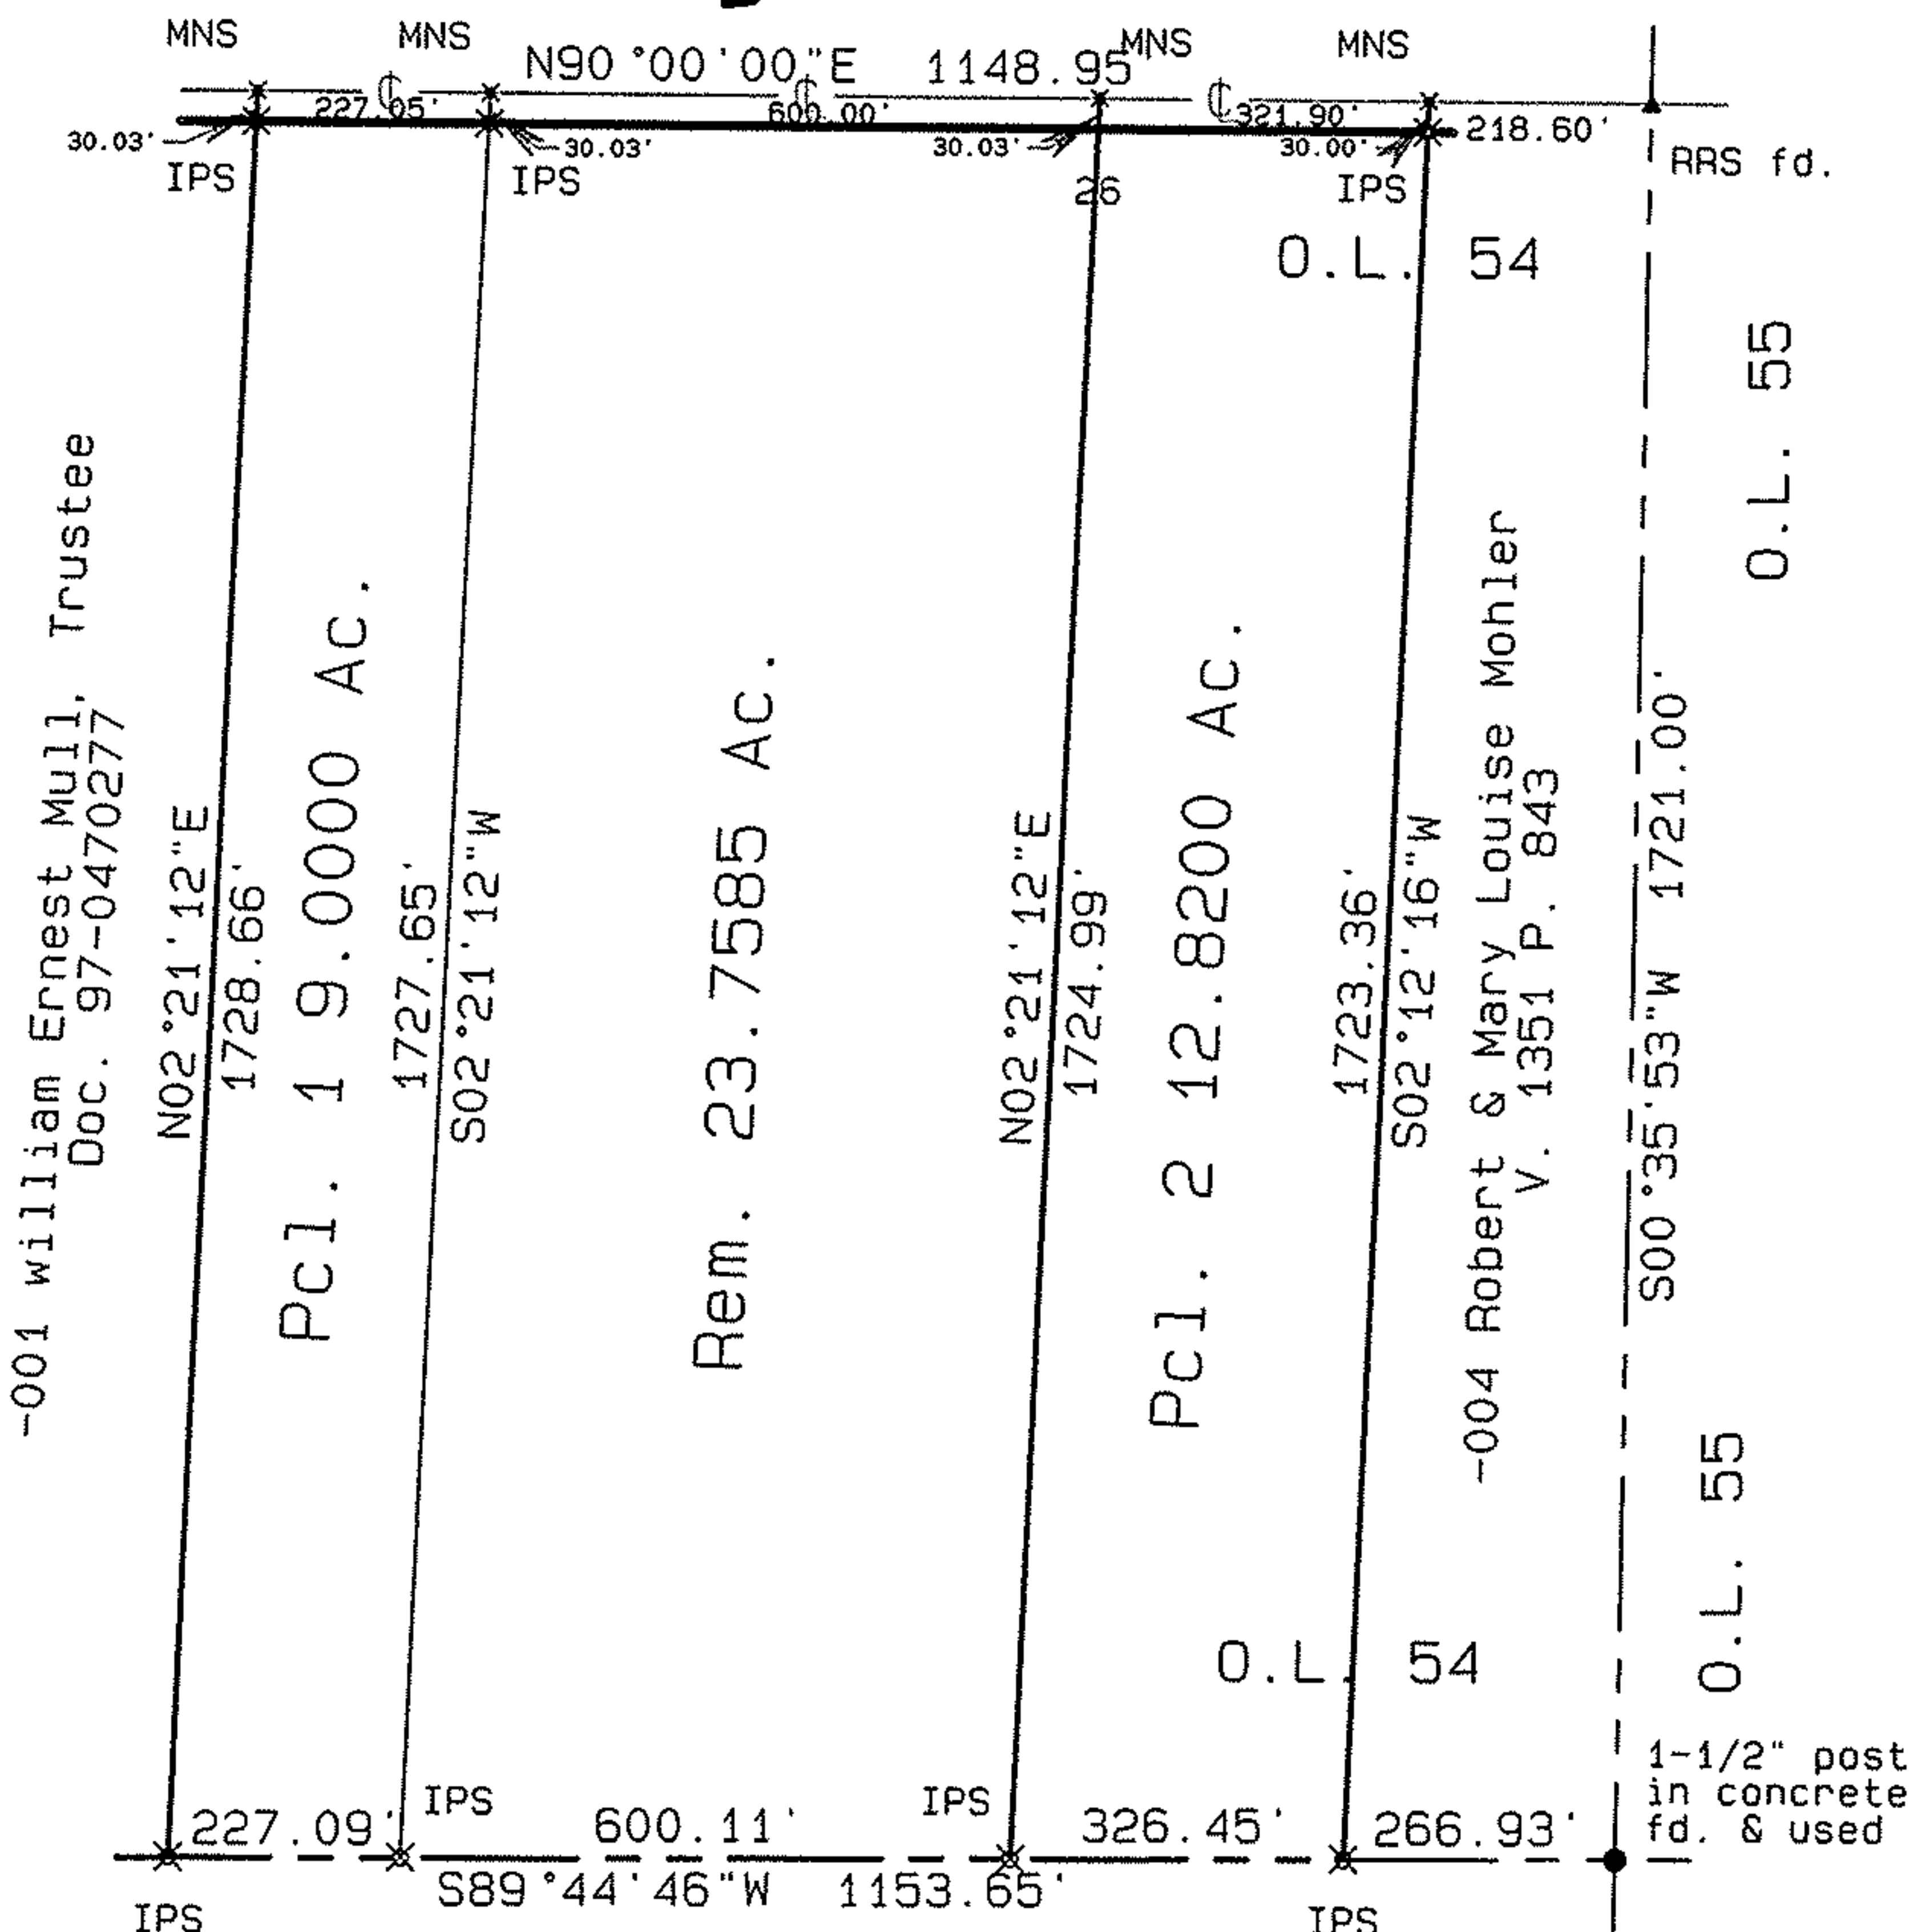

-001 William Ernest Mull, Trustee
 Doc. 97-0470277

PC1. 1 9.0000 AC.

Rem. 23.7585 AC.

PC1. 2 12.8200 AC.

-004 Robert & Mary Louise Mohler
 V. 1351 P. 843

1-1/2" post
 in concrete
 fd. & used

Plat of Survey
 for

Barney Hartman

45.578 acres


Pittsfield Twp.
 Lorain Co.

Carlson Surveys

December 2005
 Job: 1401-18B

O.L. 54
 Ohio

No 02075

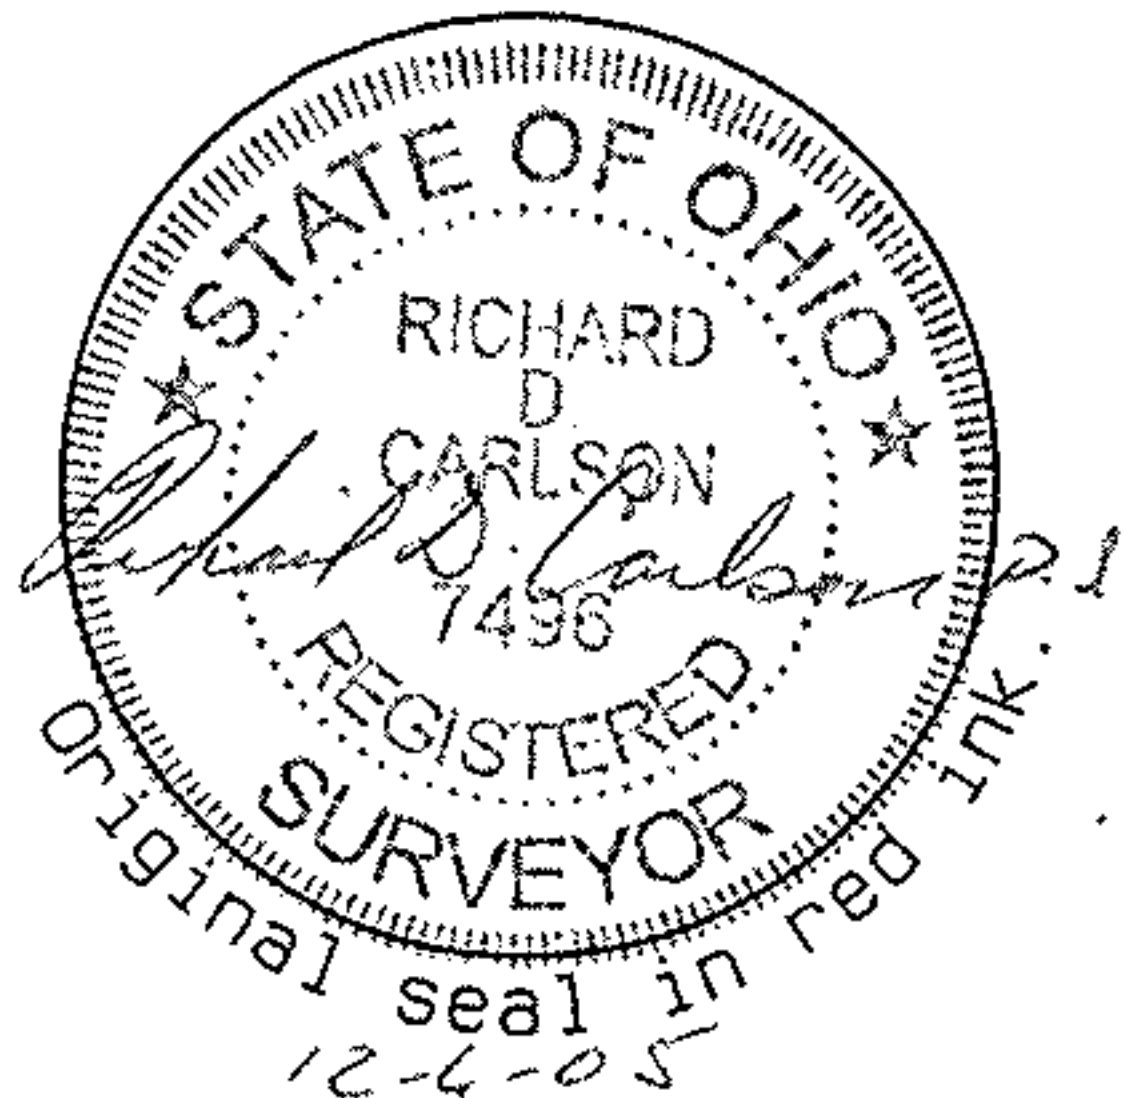

GRAPHIC SCALE 1"=300'



APPROVED LORAIN CO. MAP DEPT
DATE 1-4-06
PAGE 14-00-054-A
BY J Hatfield
#05-02075

O.L. 66

O.L. 67

O.L. 55

O.L. 55

O.L. 47