

17-06-023-000-005 → 007

Plat of Survey
for



Glenn Ziegler

Brighton Twp. Tr. 6 O.L. 23
Lorain Co. Ohio

Carlson Surveys

October 2005
Job: 1701-02

Jones Rd. 60'

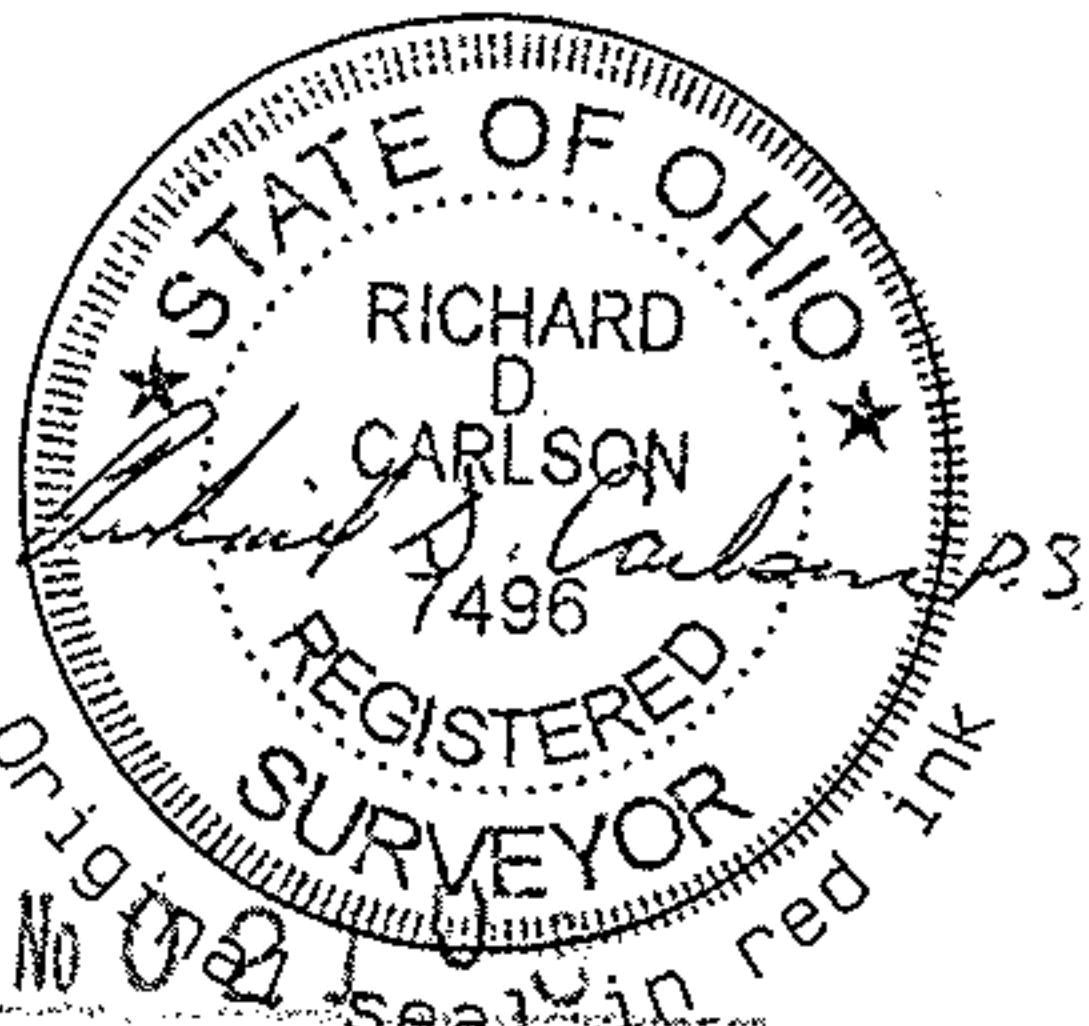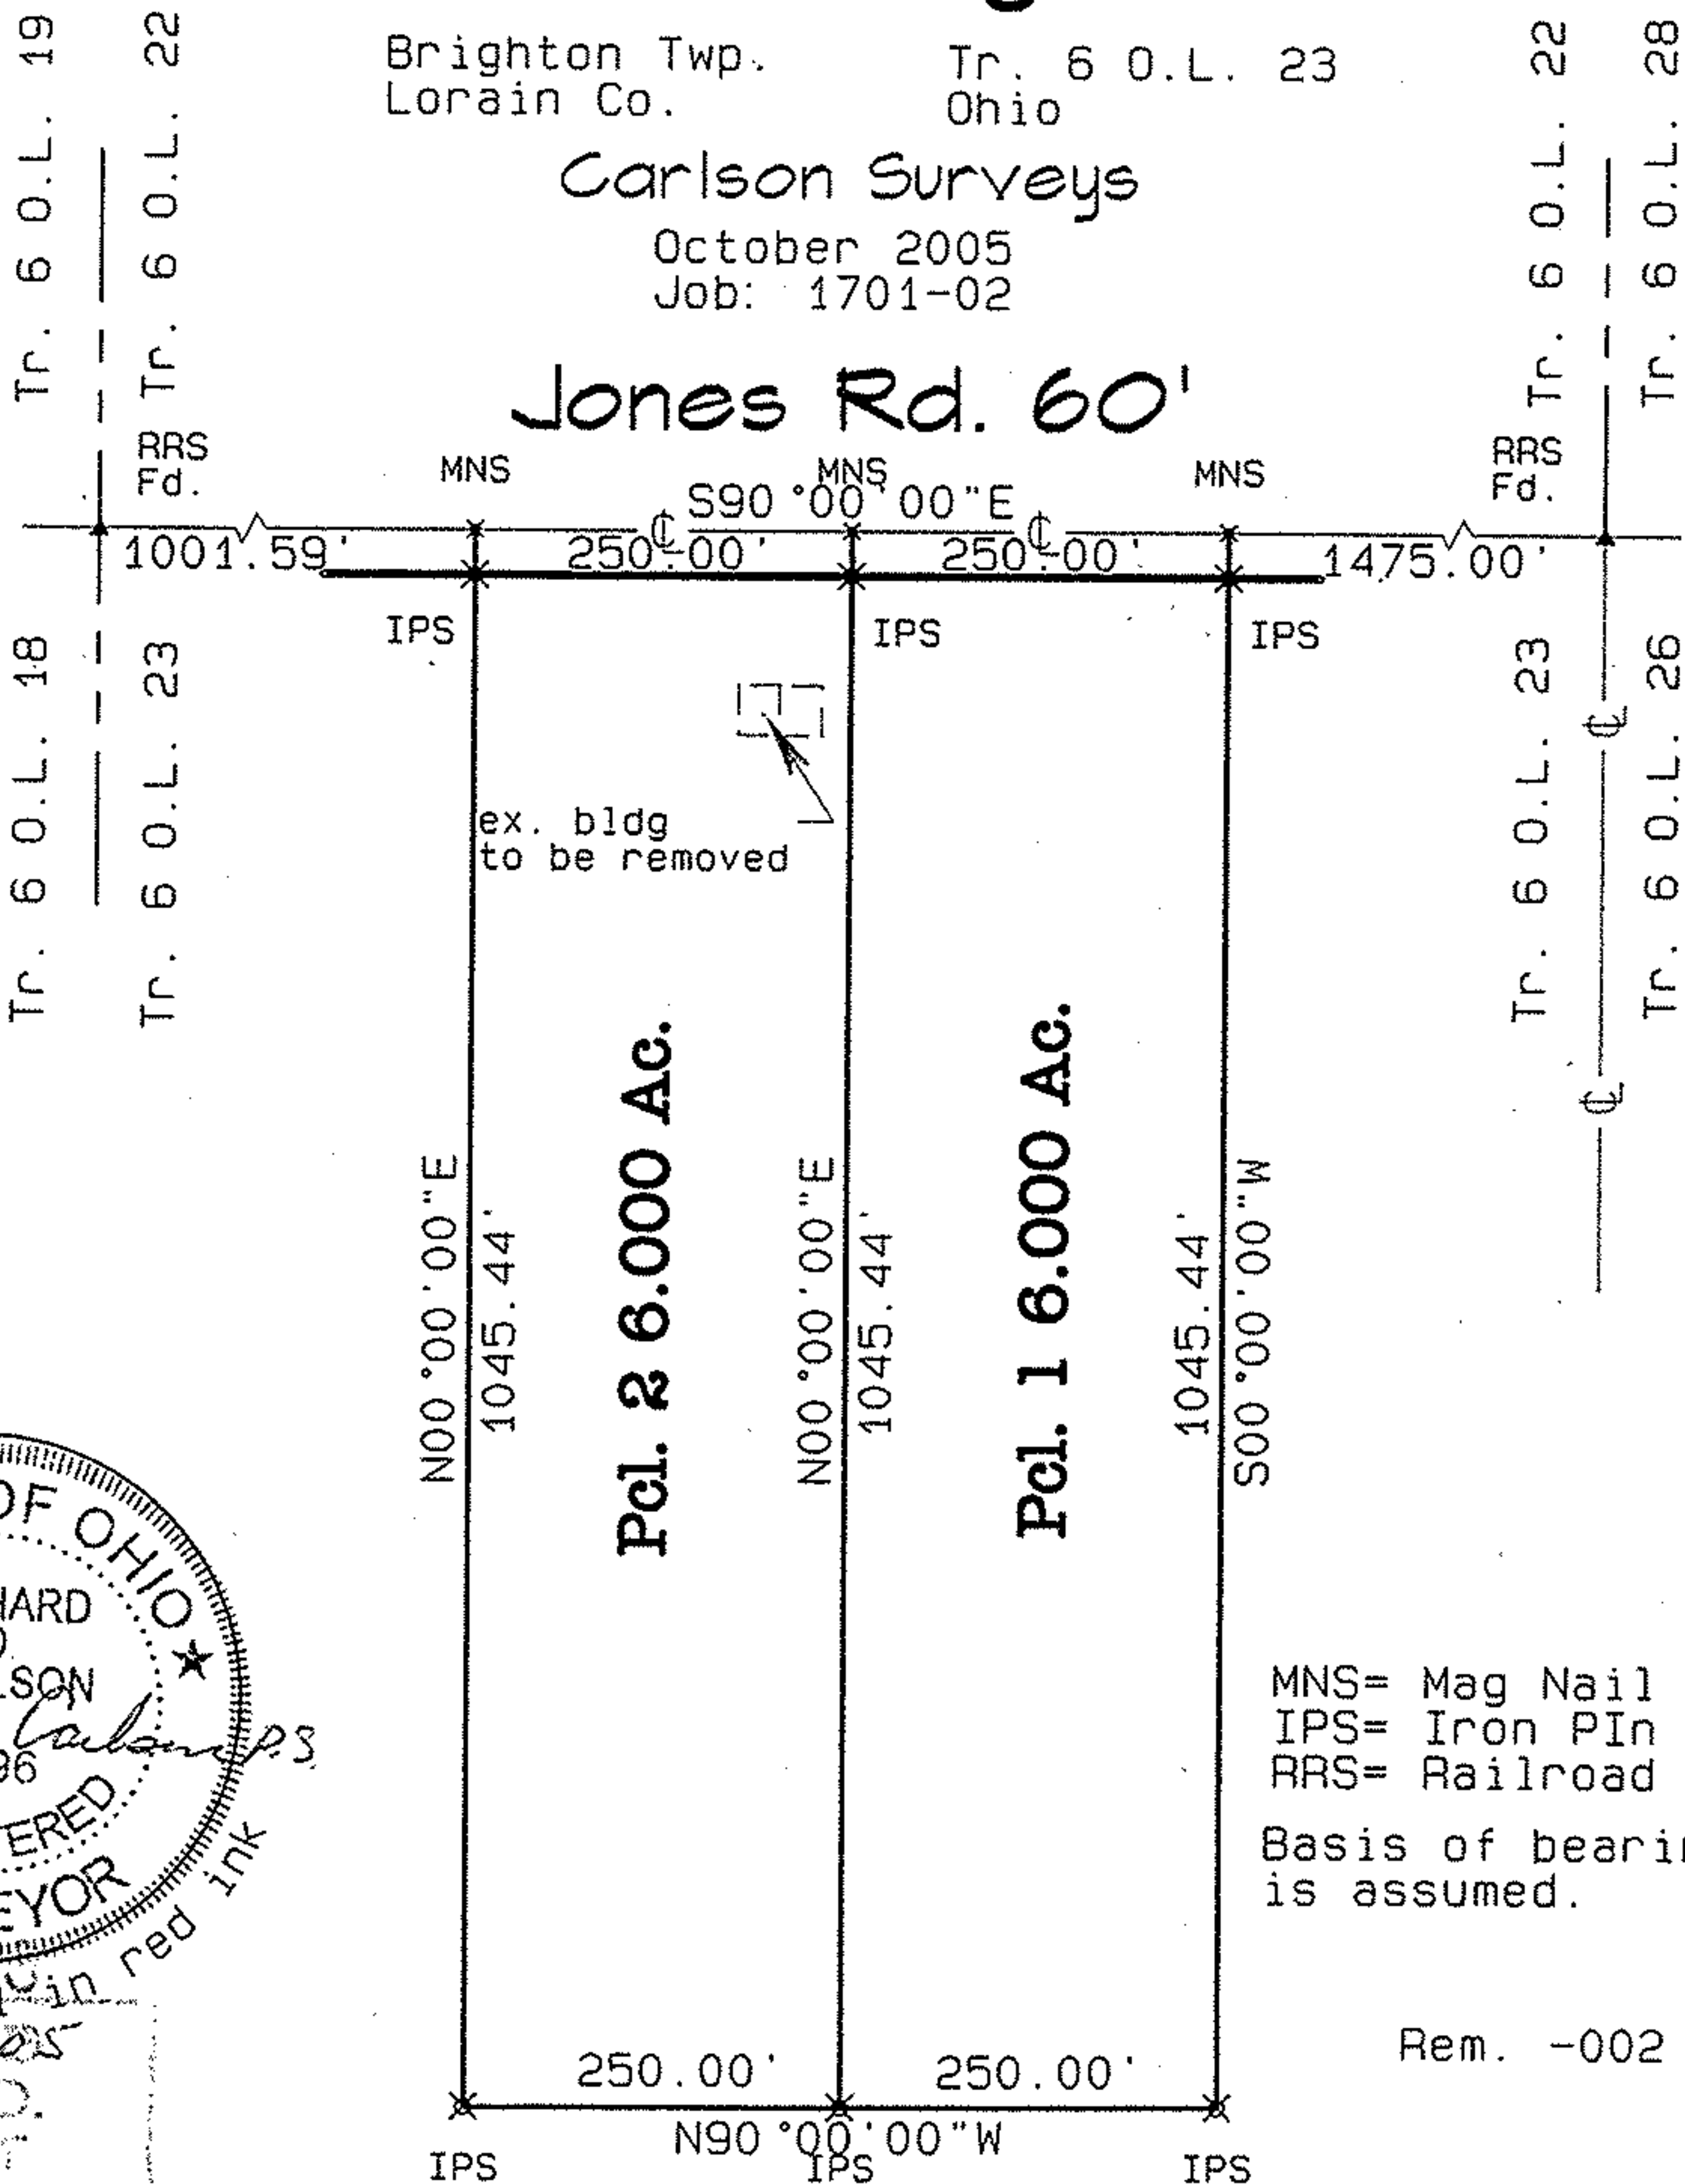

APPROVED
LORAIN CO.
SURVEYOR

2-15-06

17-6

JHATfield

06-02103

