

Plat of Survey

for


Joyce Ellenberger & Mary Carlson

LaGrange Twp.
Lorain Co.

O.L. 15
Ohio

Carlson Surveys


January 2006

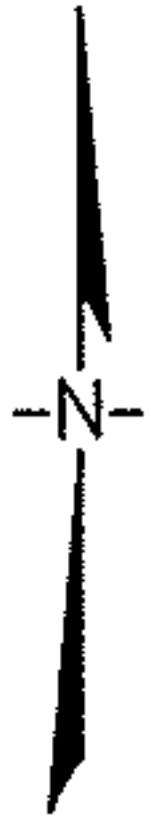

-011
John R. & Mary T.
Kramer
Doc. 20020839942

-014
Elizabeth Yensho, et al.
Doc. 20030806694

LaGrange Rd. (S.R. 301)

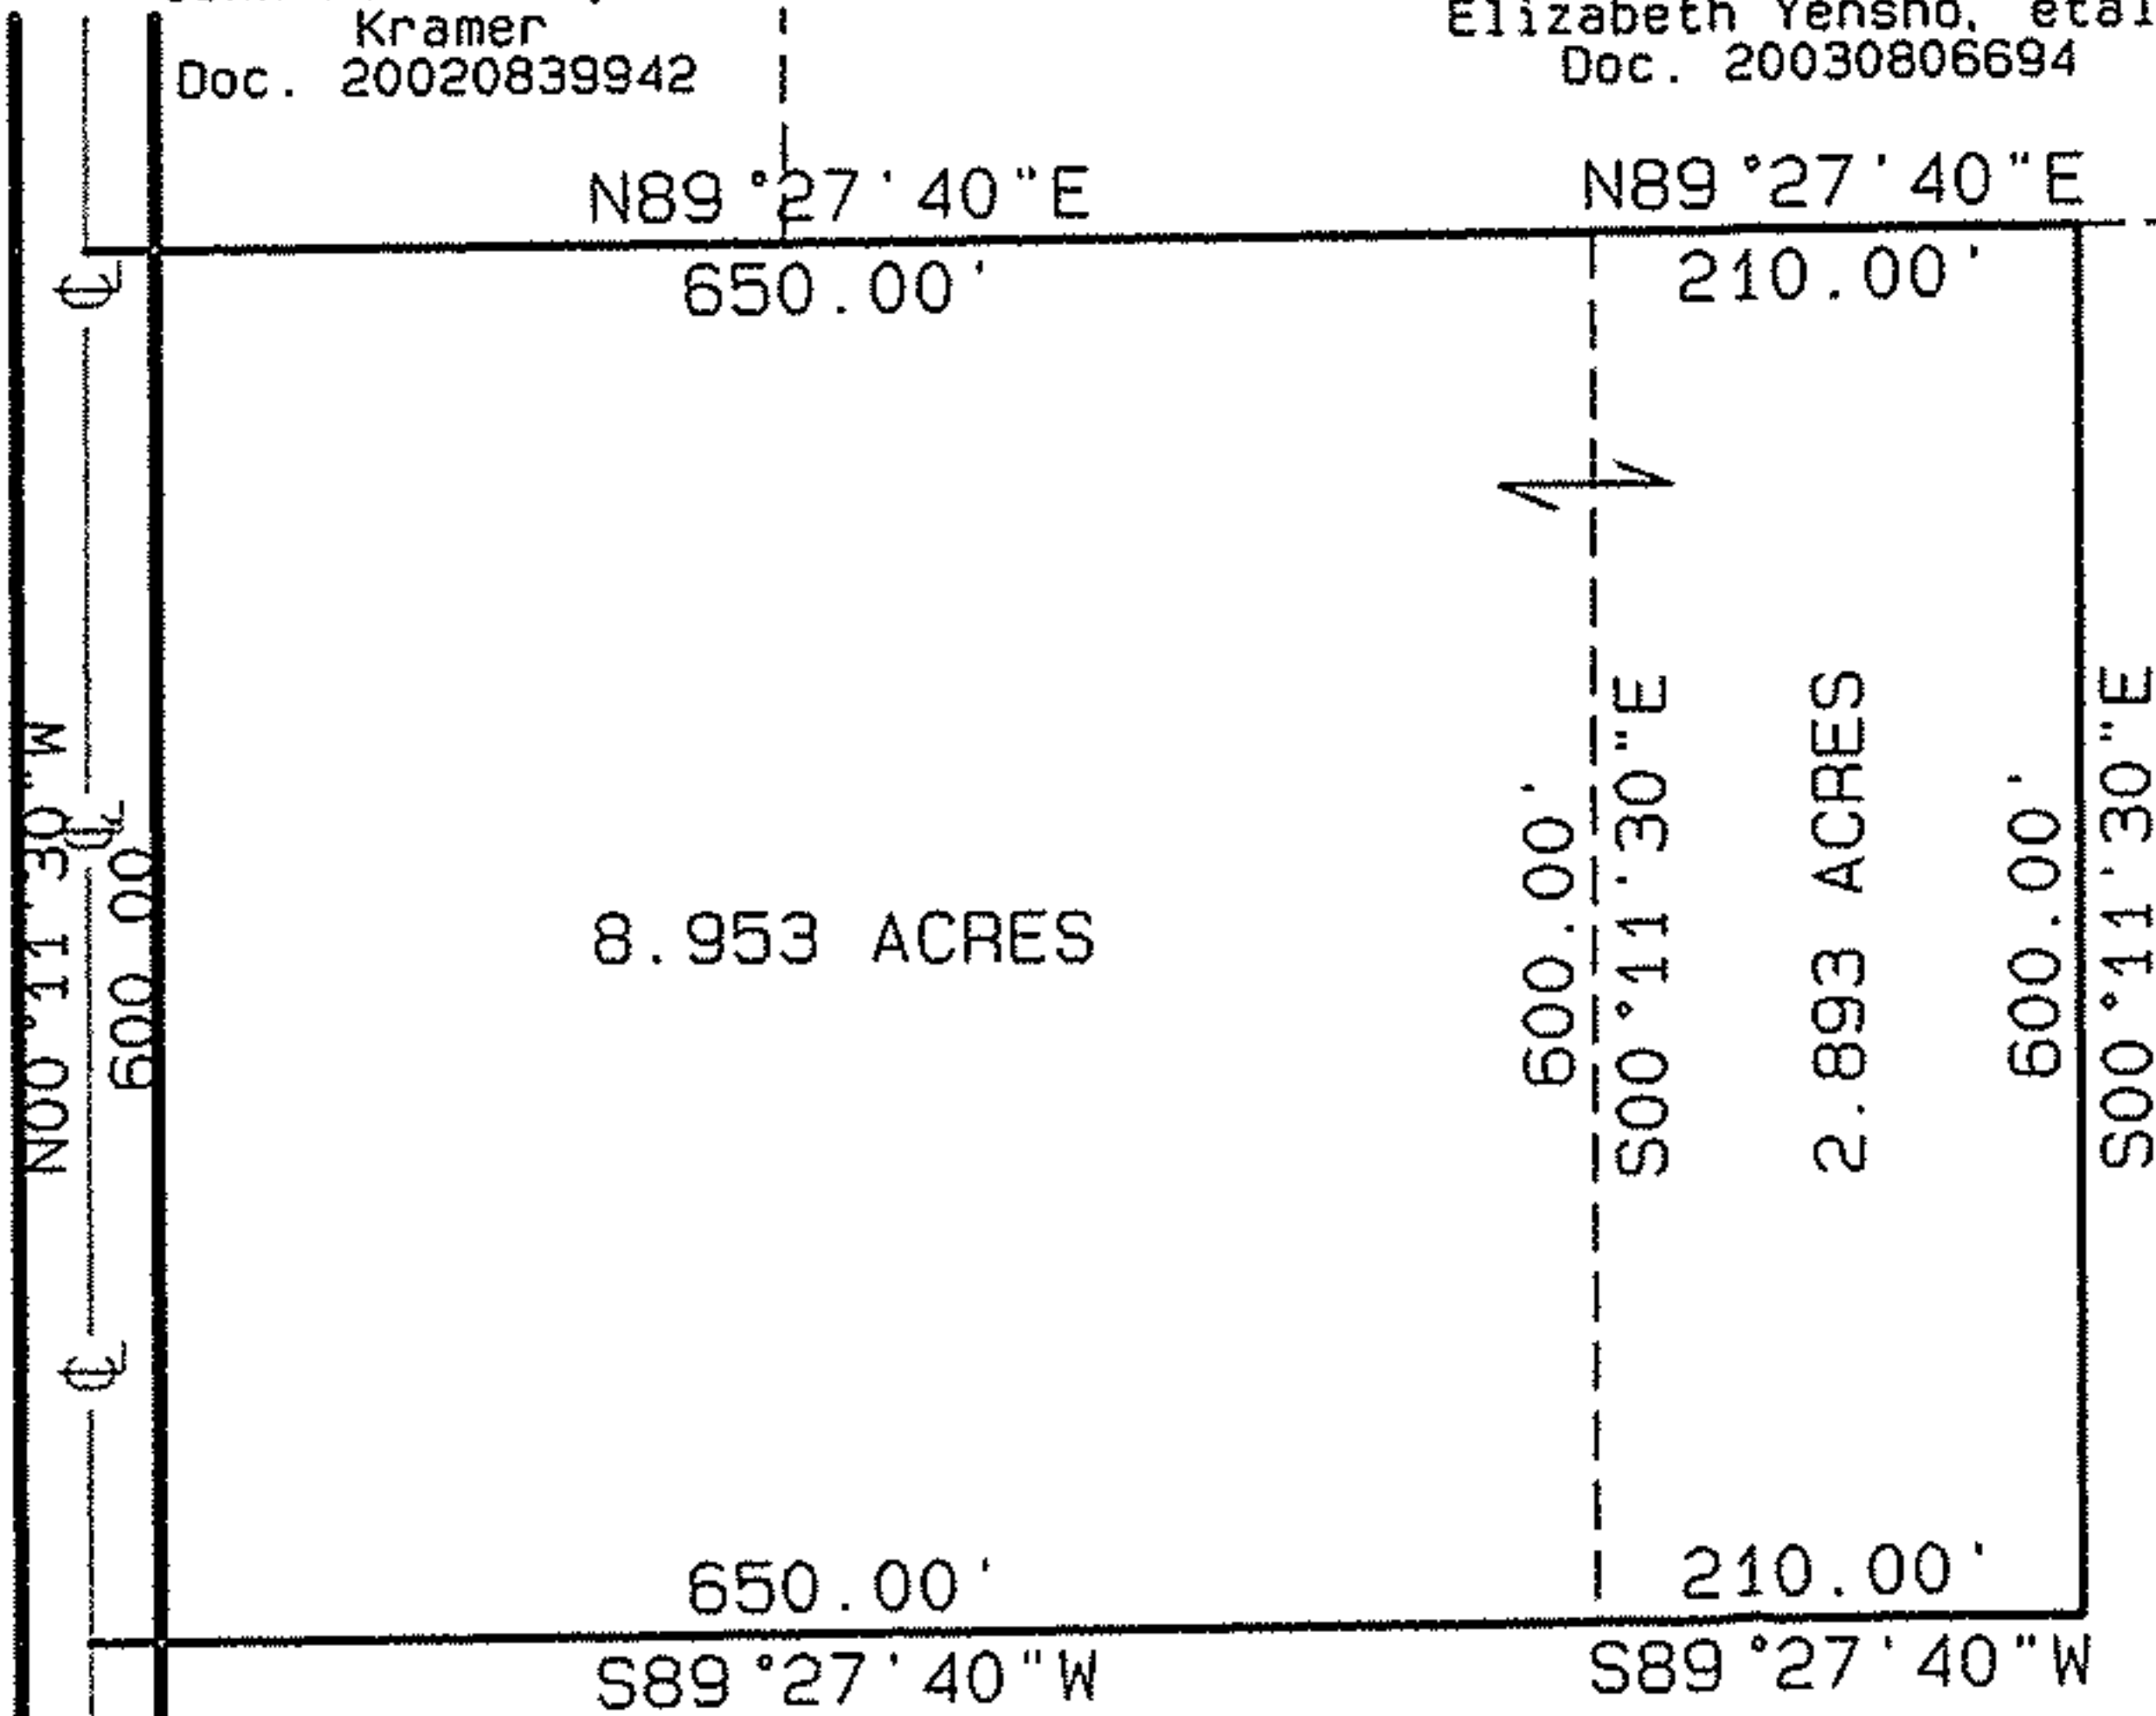

Rem. -009
72.22 ac.
By Auditor

O.L. 16

O.L. 15

O.L. 25

O.L. 26



No. 02128

APPROVED
LORAIN CO.
MAP DEPT

Original seal in use
DATE 3-29-06
2-13-06

GRAPHIC SCALE

1"=200'



PAGE 15-B

BY JHaffield

06-02128