

Charles & Shirley Heath
(D.V. 1105, Pg. 415)
15-00-075-000-020

No 02146
APPROVED
LOHAR CO.
MAP DEPT
DATE 5-9-06
PAGE 15-G
BY V.HATFIELD
#06-02146

Original Lot 75

James G. & Ina F. Tallhammer
(O.R. 824, Pg. 715)
15-00-075-000-017

Brenda Kay Dornen
(O.R. 351, Pg. 772)
15-00-075-019

P.O.B.
Iron Pin Fd.
In Mon. Box

Whitney 60' R/W Road

Lagrange 60' R/W Road

(State Route 301)

S 00°00'00" E

943.94'

30.00'

235.40'

45'

200.00'

799.99'

436.67'

201.05'

800.00'

N 89°30'00" E

Parcel No. 1
4.0076 Acres

Parcel No. 2
4.0001 Acres

David A. Durnell
(D.V. 1229, Pg. 60)
15-00-075-000-009


David Robert Pelton
(D.V. 1142, Pg. 52)
15-00-075-000-014

Carol W. Williston
(D.V. 1378, Pg. 810)
15-00-075-000-015


Easement for Sanitary Disposal and
Storm Drainage Purposes to be
Granted to or retained by owner
of Parcel No. 1

Carol W. Williston

Being a Part of Original Lot 75,
Lagrange Township,
Lorain County, Ohio

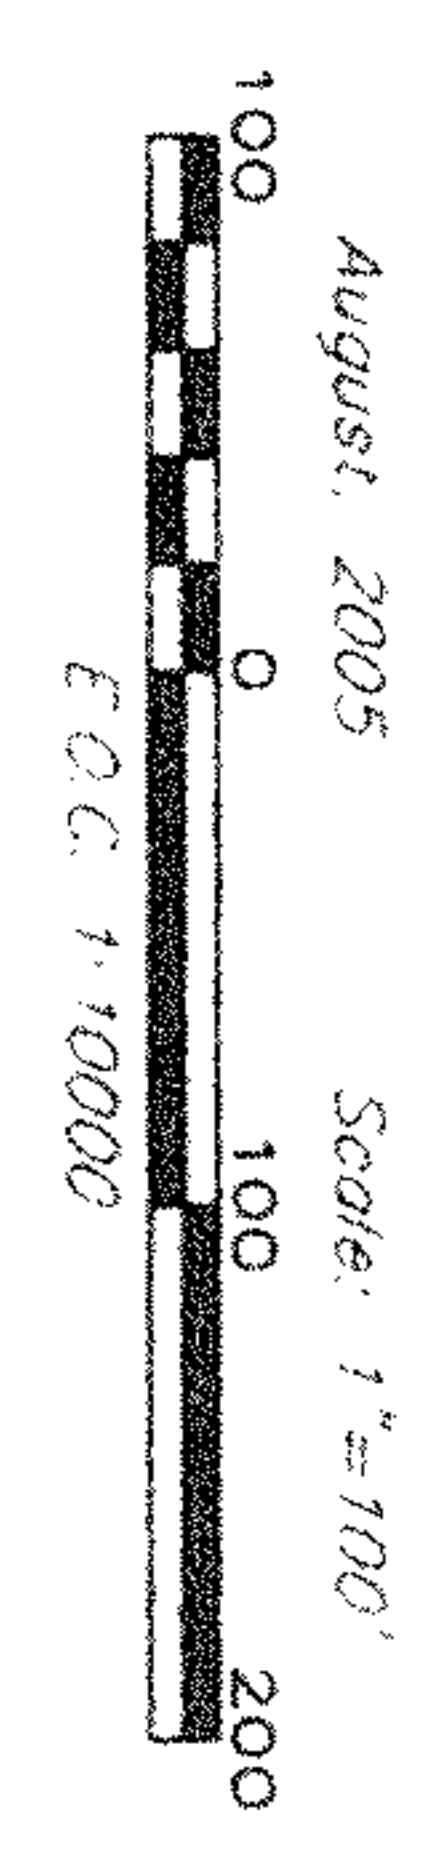

- LEGEND
- ⊙ --- IRON PIN/PIPE FOUND
 - △ --- P.K. NAIL FOUND
 - --- R.R. SPIKE FOUND
 - --- MONUMENT BOX
 - ◇ --- DRILL HOLE FOUND
 - ⊙ --- 5/8" IRON PIN W/ CAP SET
 - ▲ --- MAG. NAIL SET
 - ◆ --- R.R. SPIKE SET
 - ⊕ --- DRILL HOLE SET
 - M --- MEASURED
 - R --- RECORDED
 - C --- CALCULATED

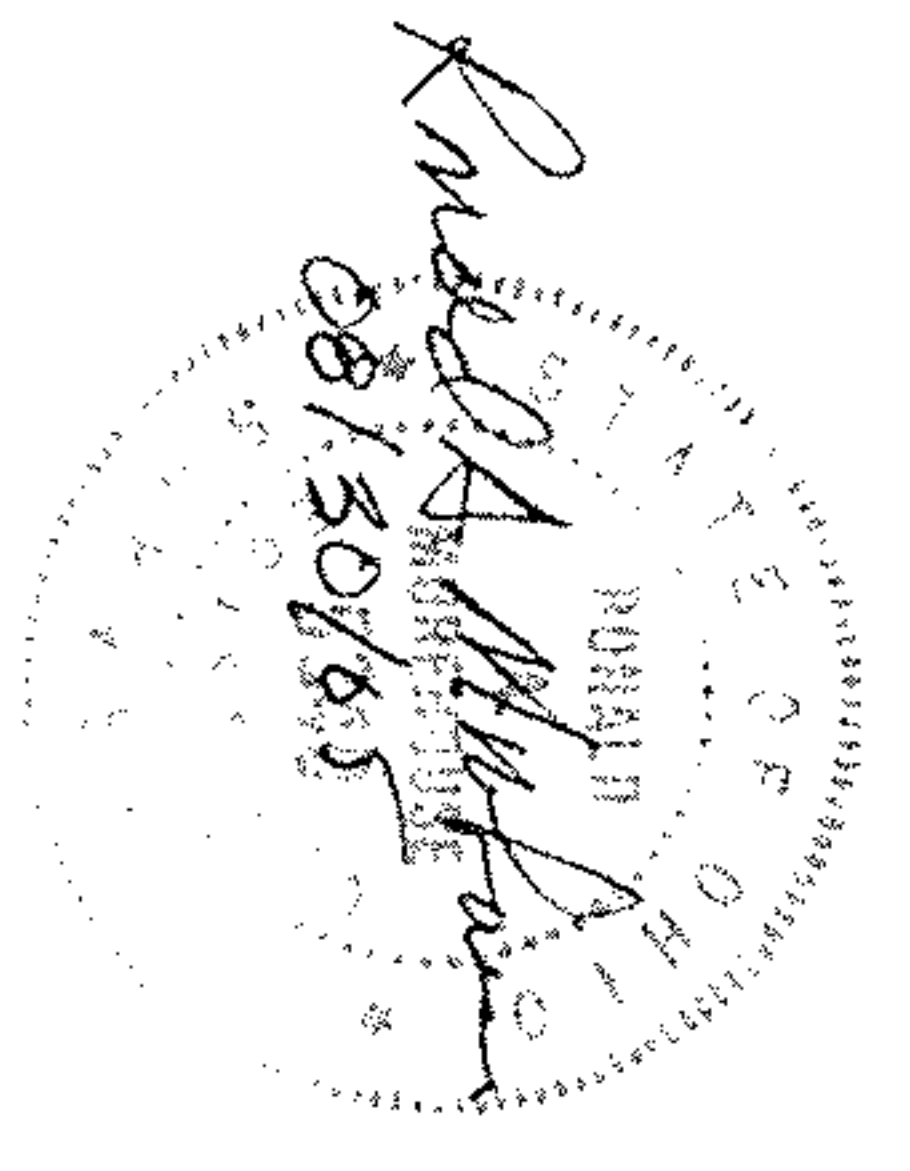

BAHAROGLU & ASSOCIATES, INC.
CONSULTING ENGINEERS & SURVEYORS
NORWALK, OHIO

DATE: AUG. 2005
BY: RAW

PROJECT NO.: 32356

E.O.C. # 10000