


H. N. + C. P. States Addition
To Amherstville

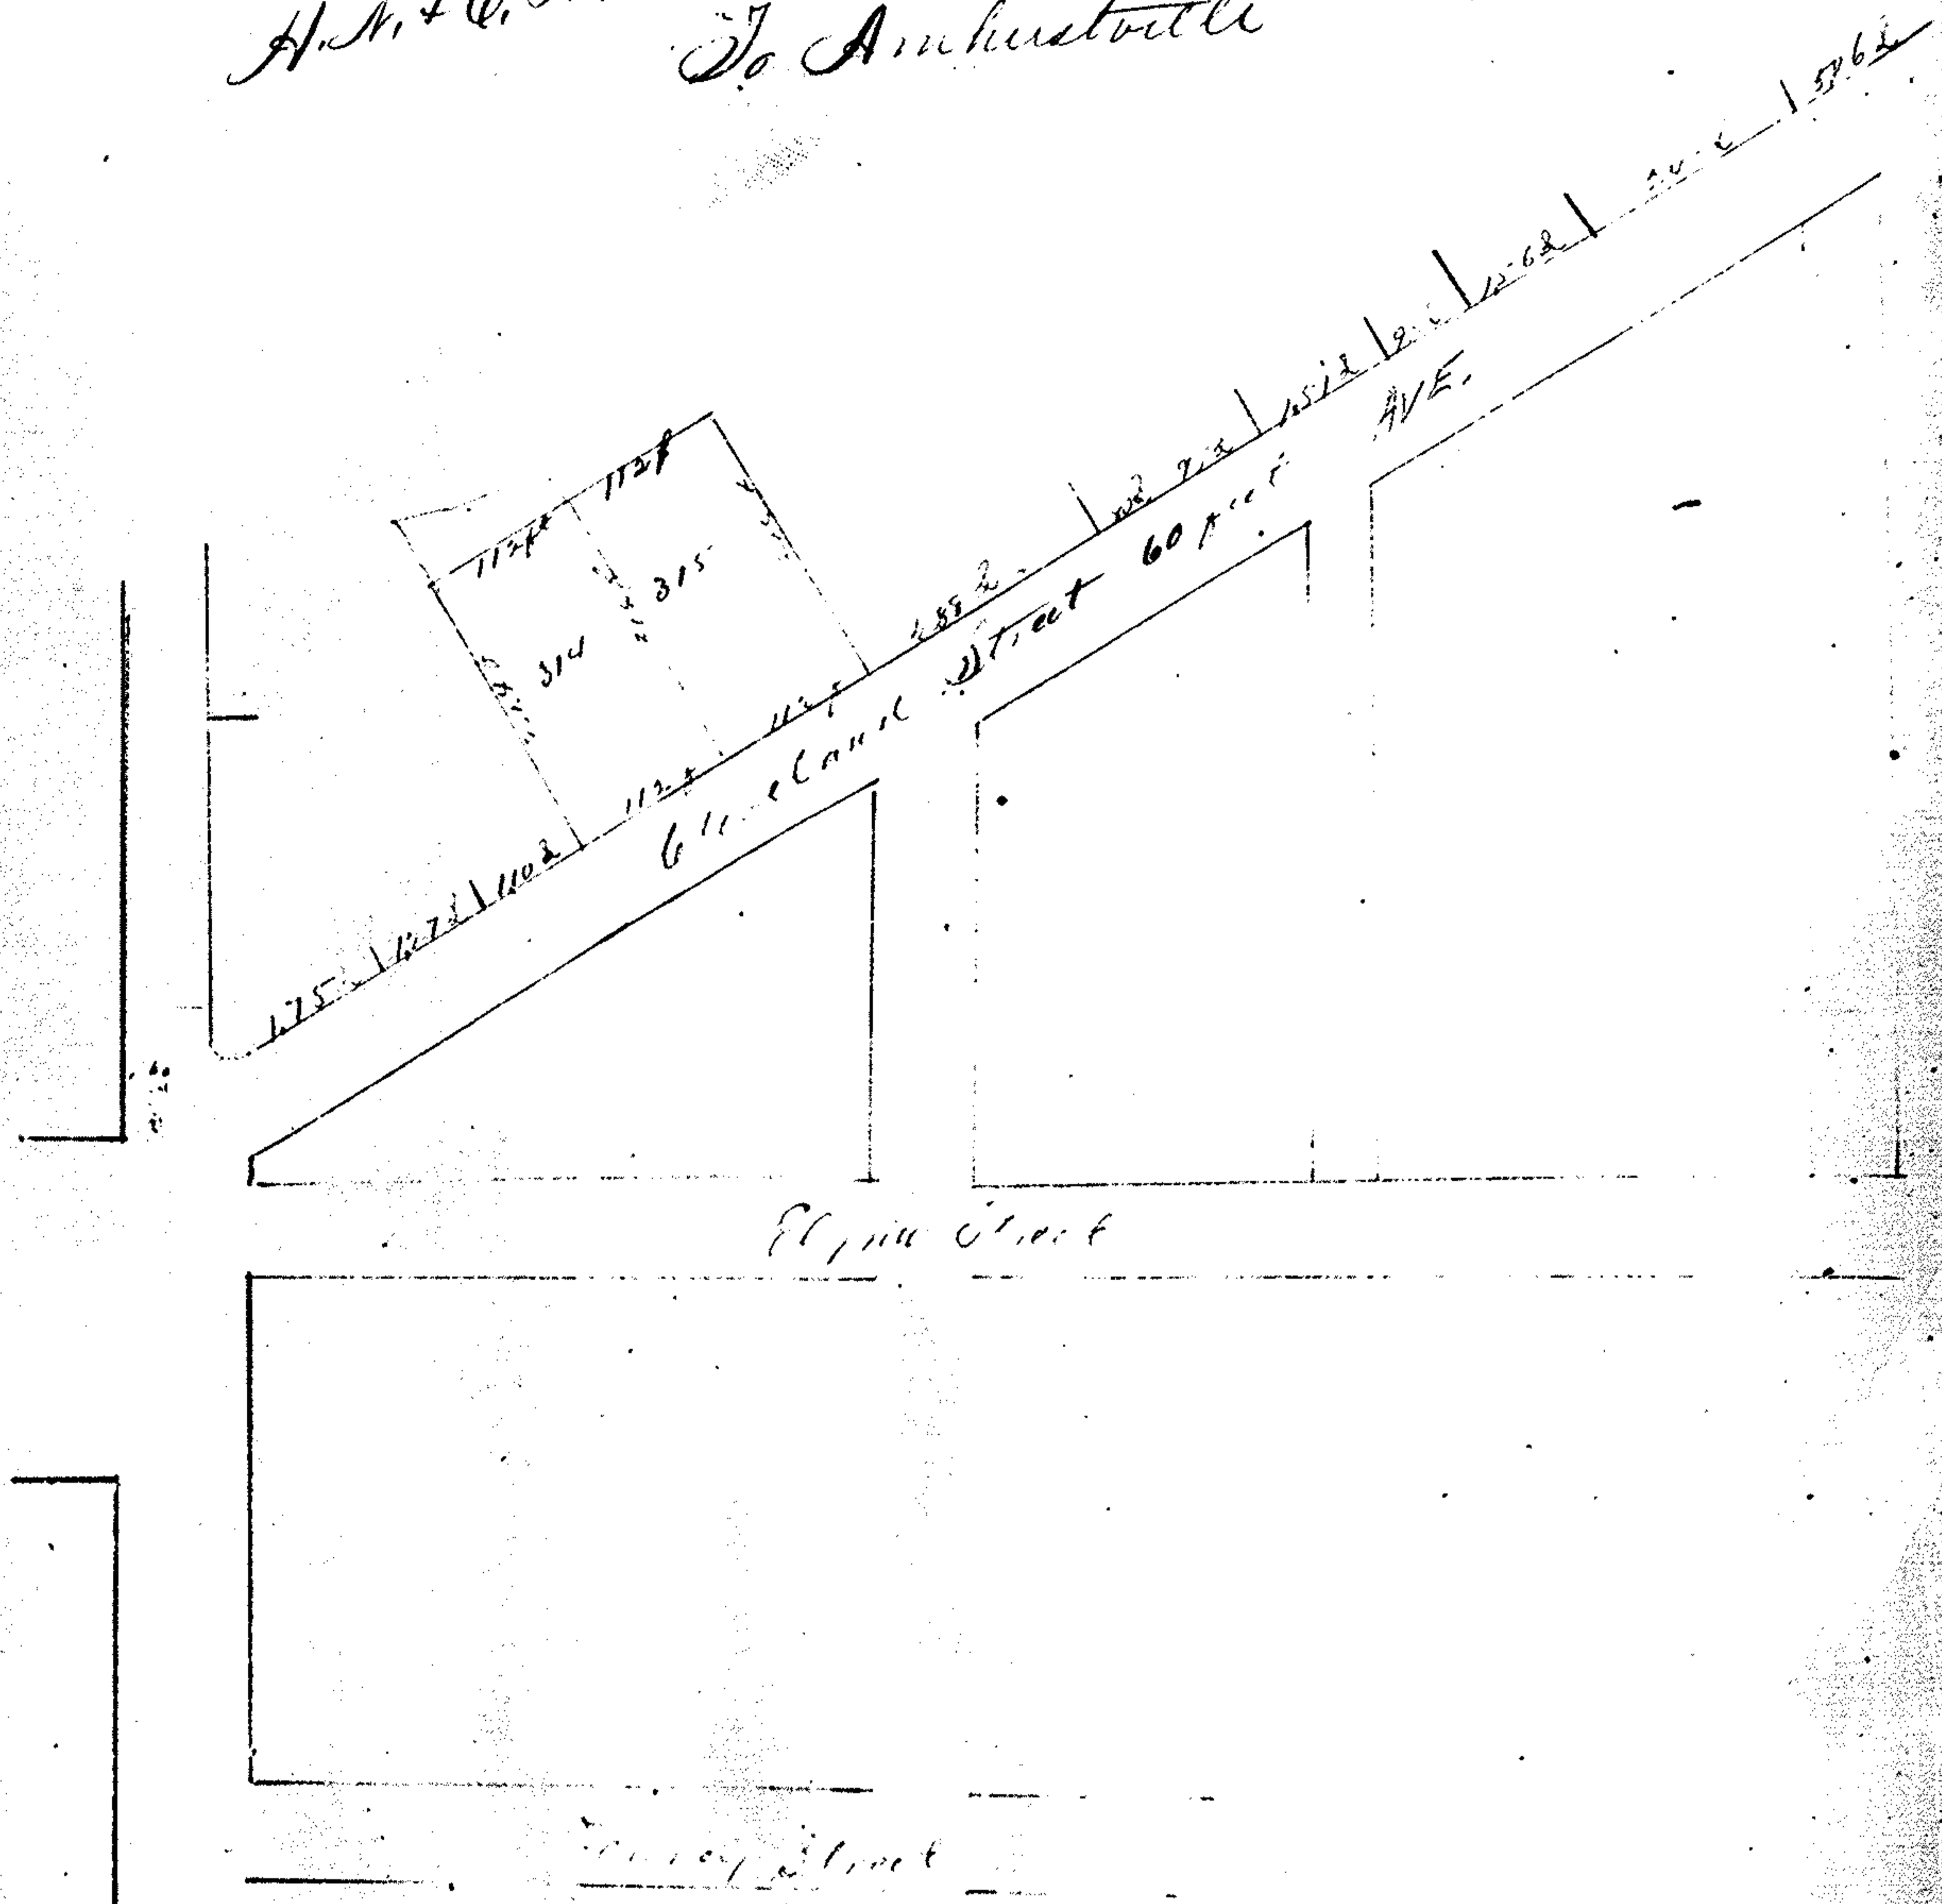


Steel Brothers additional town plat of north side street in the Township of Amherst + County of Warren State of Ohio, being a part of Township lot number twenty three lying north of Cleveland Street on the Cleveland road so called as per plat hereby attached. I do hereby certify that I have surveyed and laid out the said additional town plat of north side street and being lots numbered three hundred and fourteen + three hundred and fifteen, causing a stone to be planted at the southwest corner of lot number three hundred and fourteen Amherst March 29th 1871
 H. N. Steel & C. P. Steel
 Surveyors

The State of Ohio Before me Homer Tappan a Notary Public in and for said County of Warren personally appeared H. N. Steel and C. P. Steel and both of them being of sound mind and legal age and they acknowledged the deed and stating the above described plat to be their voluntary act and deed. The said H. N. Steel and C. P. Steel being at the same time accompanied by their separate and apart from their husbands and the contents of said instrument made known to them by me their husbands and that they did voluntarily sign said and acknowledge the same and that they are still satisfied herewith. In testimony whereof I hereunto set my hand and Official Seal this 29th day of March A.D. 1872
 Homer Tappan Notary Public

Recorded April 27-1872
 Wm. B. Jewell Coroner

lot 37

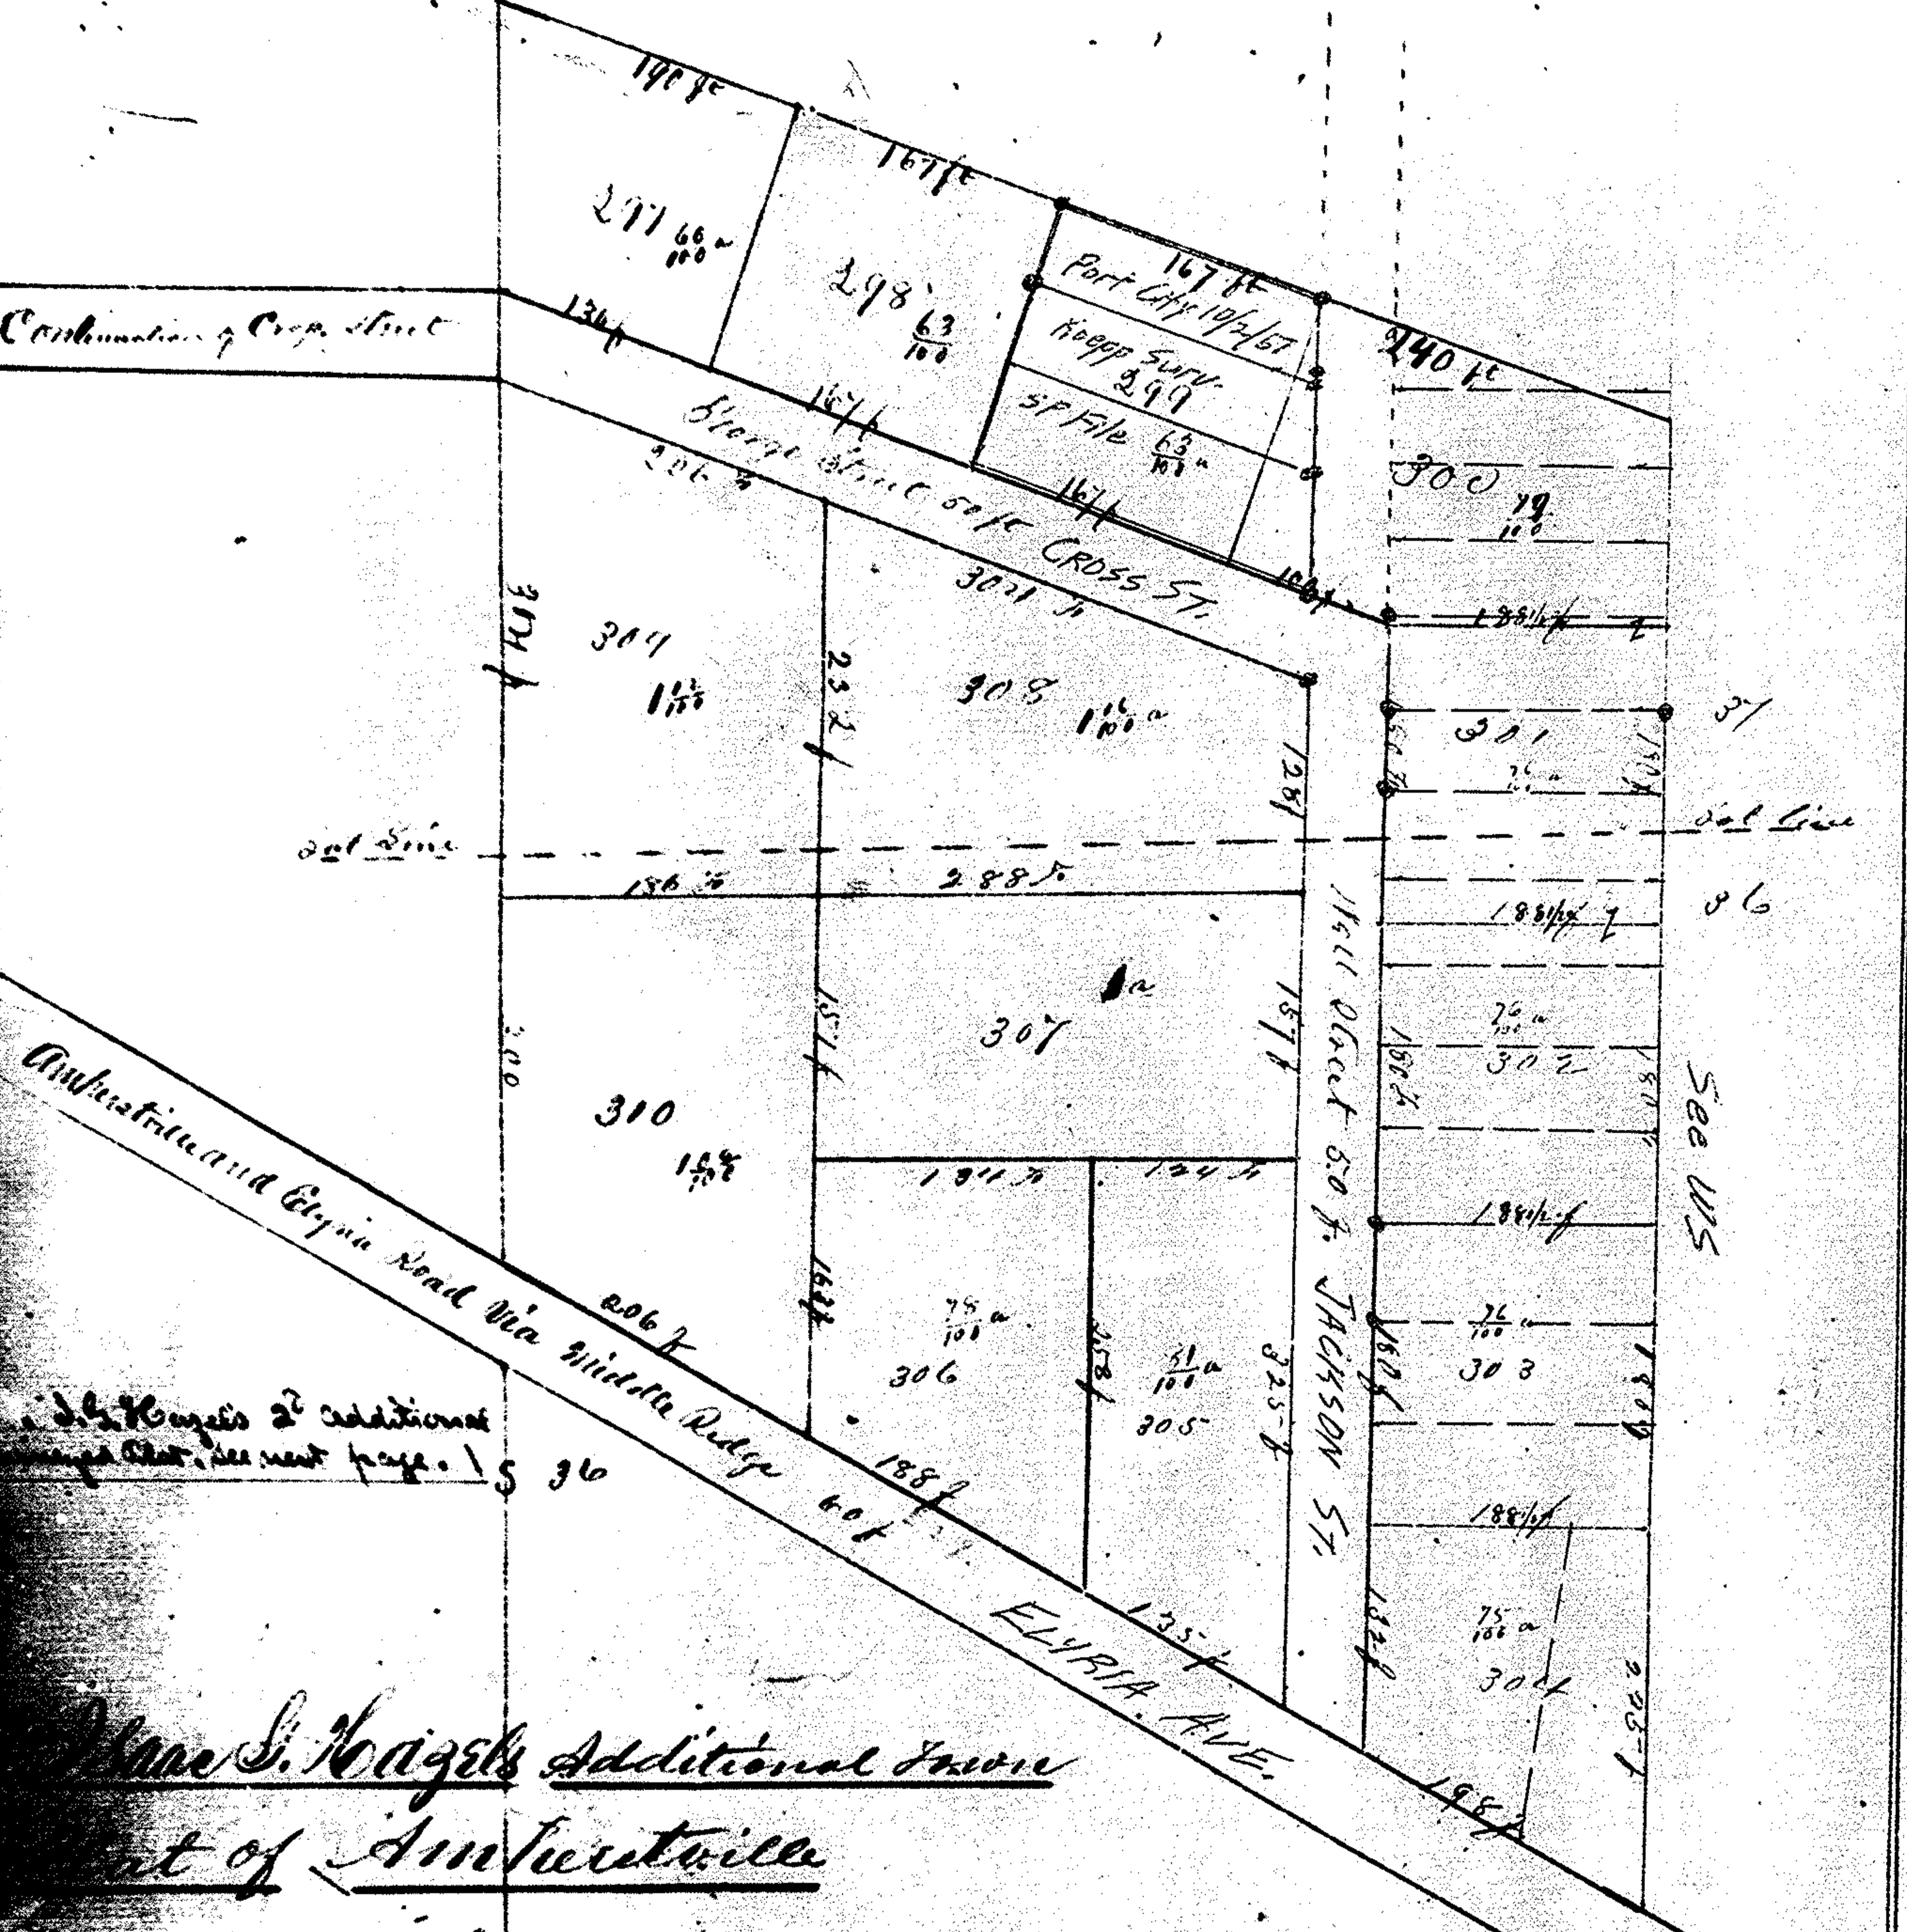

See W.S.

Wm. S. Hazels Additional Town
plat of Amherstville

In the Township of Amherst in the County of Warren + State of Ohio and being parts of Lots numbers 367 37. I do hereby certify that I have surveyed and laid out the said additional town plat of Amherstville and being lots numbers 297 and 310 causing a stone to be planted at the north west corner of lot number 297 being as per plat above the north half of lot 37 in J. Harris's lot as a continuation of Cropper Street and on a scale of one hundred feet to the inch. Distances put down in feet and 30th 1871
 Wm. S. Hazels Surveyor
 Soane S. Hazels
 Margaret J. Hazels

Before me Wm. S. Hazels a Justice of the Peace in and for said County of Warren personally appeared within and with me S. Hazels and Margaret J. Hazels his wife and acknowledged the signing and sealing of the within instrument as their voluntary act and deed. And the said Margaret J. Hazels being at the time of said instrument made known to her by me her husband and the contents of said instrument made known to her by me her husband and that they did voluntarily sign said and acknowledge the same and that they are still satisfied herewith. In testimony whereof I hereunto set my hand and Official Seal this 30th day of March A.D. 1871
 Wm. S. Hazels Justice Peace

Recorded April 27-1872
 Wm. B. Jewell Coroner