

ROTH PIPPERT
9-21-59 D.V. 757 PG 494

645732

645732

RECEIVED FOR RECORDING ON February 6 1964 AT
3:12 O'CLOCK P.M. RECORDED ON February 6 1964
IN VOL 23 PG 88 OF LORAIN COUNTY RECORD OF PLATS.

LORAIN CO RECORDER Leota B. Muehlen mc

THIS IS TO CERTIFY THAT AT THE REQUEST OF ROBERT & ETHEL KNEISEL SR. & RALPH & HELGA CLARK, WE HAVE EXAMINED AND PLATTED THE LANDS SHOWN HEREON, SITUATED IN ORIGINAL BROWNHELM TOWNSHIP LOT 35, CITY OF VERMILION, COUNTY OF LORAIN, STATE OF OHIO AND CONTAINING WITHIN SAID BOUNDS A TOTAL 5.0048 ACRES OF LAND OF WHICH 0.3860 ARE IN DEDICATED STREETS. IRON PIN MONUMENTS WERE FOUND OR SET SHOWN THUS 0. MEASUREMENTS ARE IN FEET AND DECIMAL PARTS THERE OF, ALL OF WHICH WE CERTIFY TO BE CORRECT.

ROBERT KNEISEL SR. LAUNDON & HUFFMAN REG. SURVEYORS
RALPH & HELGA CLARK BY James L. Laundon
ETHEL KNEISEL
HELGA CLARK

THIS IS TO CERTIFY THAT ROBERT KNEISEL SR., OWNERS OF LANDS CONTAINED WITHIN THIS PLAT, ACCEPT THE SAME TO BE CORRECT AND DEDICATE TO PUBLIC USE FOR STREET PURPOSES THE STREETS SHOWN HEREON.

ETHEL KNEISEL ROBERT KNEISEL SR.

THIS IS TO CERTIFY THAT RALPH CLARK, OWNERS OF LANDS CONTAINED WITHIN THIS PLAT, ACCEPT THE SAME TO BE CORRECT AND DEDICATE TO PUBLIC USE FOR STREET PURPOSES THE STREETS SHOWN HEREON.

HELGA CLARK RALPH CLARK

COUNTY OF LORAIN } BEFORE ME A NOTARY PUBLIC IN AND
STATE OF OHIO } FOR SAID COUNTY AND STATE, DID
PERSONALLY APPEAR ROBERT KNEISEL SR. AND RALPH
CLARK, WHO ACKNOWLEDGED THE SIGNING OF THIS
PLAT BE ITS AND THEIR FREE ACT AND DEED. IN
TESTIMONY WHEREOF I HEREBY SET MY OFFICIAL
HAND AND SEAL AT VERMILION, OHIO THIS 25 DAY OF
February 1964.


MY COMMISSION EXPIRES February 25 1964.
NOTARY PUBLIC Thomas A. Keenan

THIS IS TO CERTIFY THAT THIS PLAT OF ROBERT KNEISEL SUBDIVISION N^o 1 HAS BEEN APPROVED BY THE PLANNING COMMISSION OF THE CITY OF VERMILION, OHIO, THIS 25 DAY OF February 1964.

SECRETARY _____
CHAIRMAN _____

THIS IS TO CERTIFY THAT SUFFICIENT MONUMENTS HAVE BEEN SET TO DEFINE THE STREET SHOWN HEREON ON THIS 25 DAY OF February 1964.

VERMILION CITY ENGINEER _____

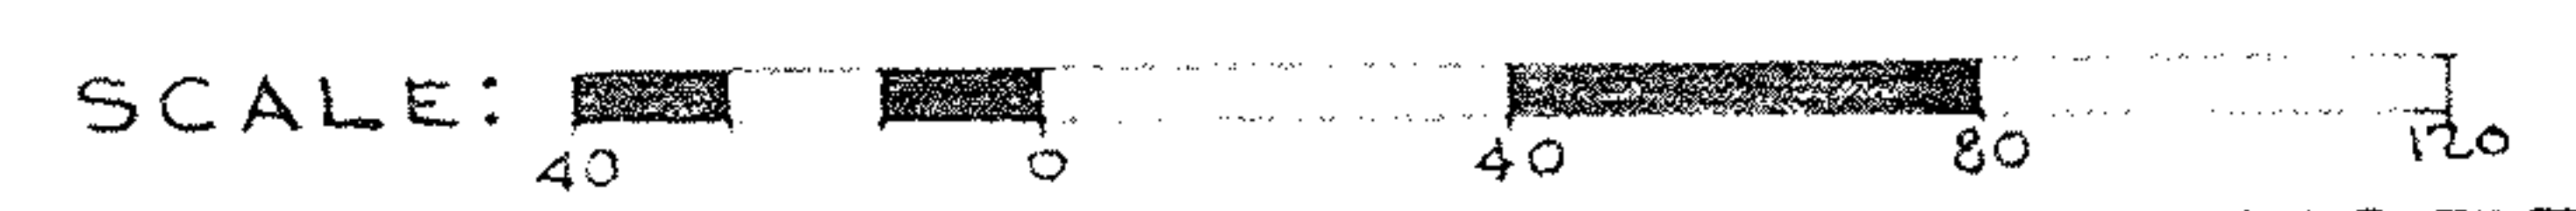
ROBERT KNEISEL SUBDIVISION N^o 1
PART OF O.L. 35 BROWNHELM TWP
CITY OF VERMILION COUNTY OF LORAIN, STATE OF OHIO
SCALE:  DECEMBER 1963
LAUNDON & HUFFMAN REGISTERED SURVEYORS

THIS IS TO CERTIFY THAT UPON EXAMINATION THE FOREGOING PLAT IS APPROVED FOR RECORDING PURPOSES BY THE ERIE COUNTY BOARD OF HEALTH.

ENTERED FOR TRANSFER _____
TRANSFERRED ON _____
FEE OF \$ _____ PAID

LORAIN CO RECORDER _____

ETHEL MAY COOPER
5-16-61 D.V. 808 PG 689

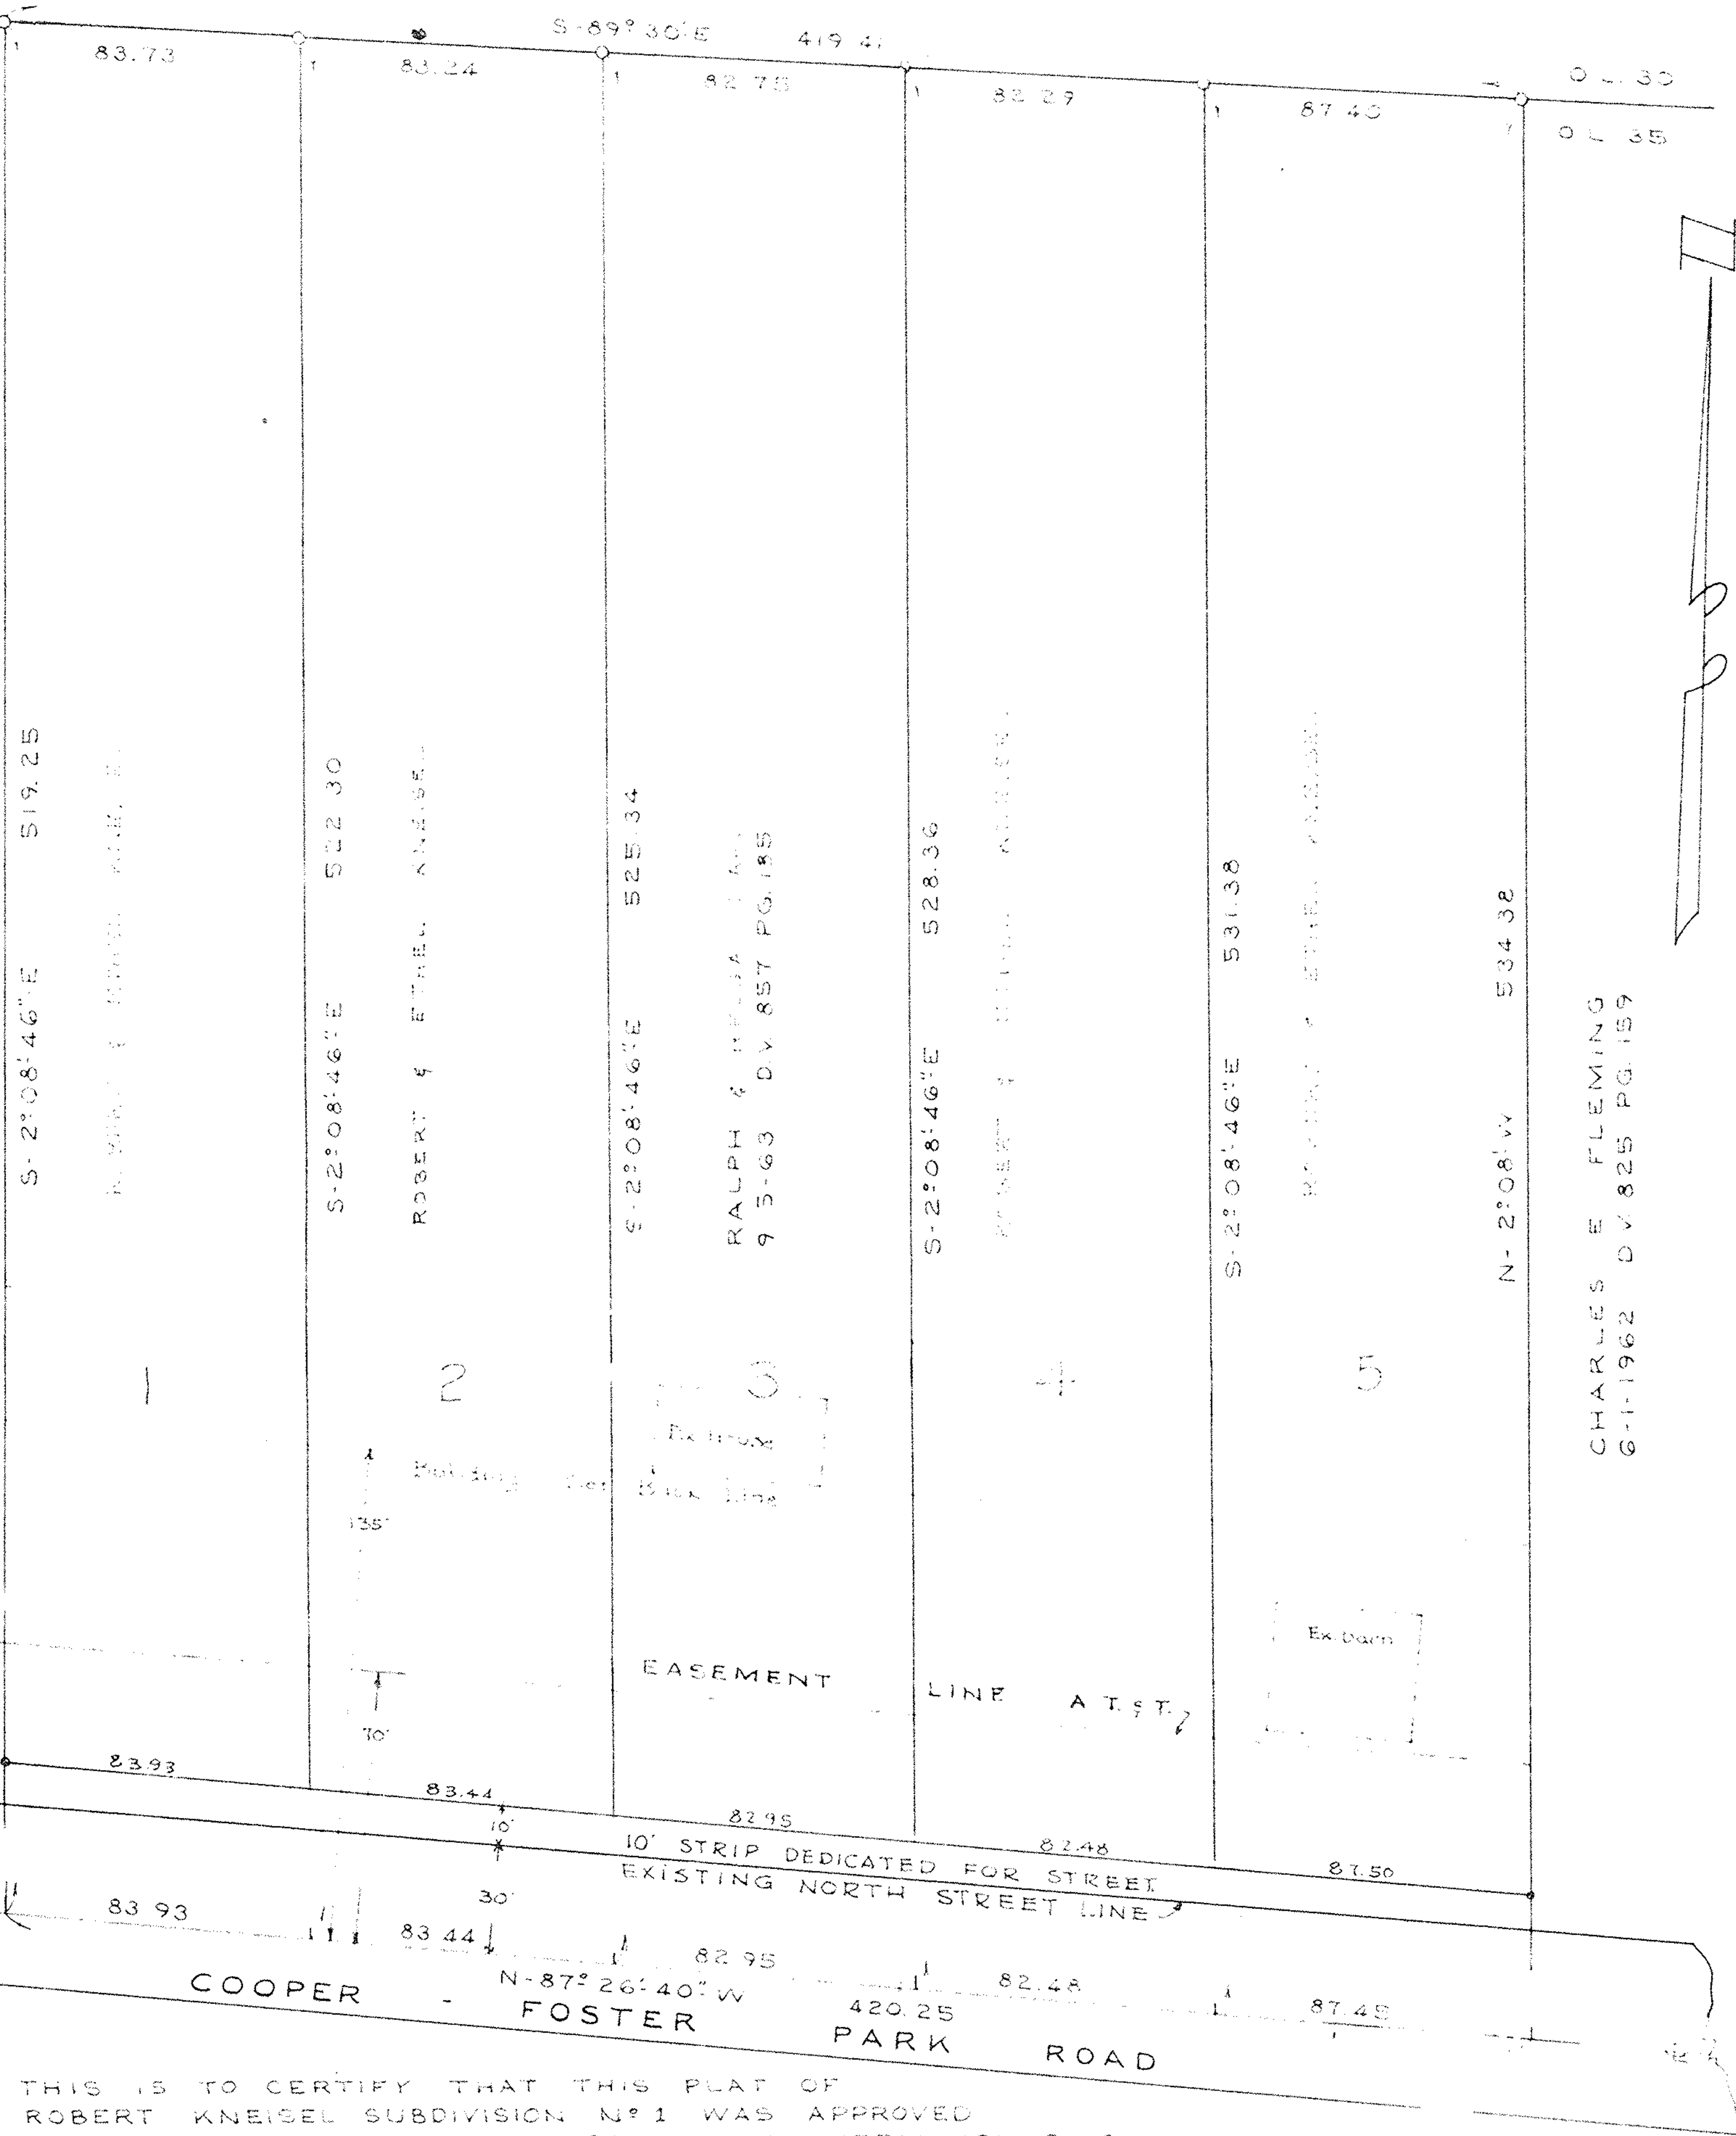

THIS IS TO CERTIFY THAT THIS PLAT OF ROBERT KNEISEL SUBDIVISION N^o 1 WAS APPROVED AND ACCEPTED BY THE CITY COUNCIL OF VERMILION, OHIO, FOR RECORDING PURPOSES ONLY ON THIS 25 DAY OF February 1964.

John Mark, Jr. MAYOR
R. K. Kephart CLERK OF COUNCIL