


CHERRYLANE SUBD'N No 3 PART OF O.L. No 3 TRACT 1 - BLACK RIVER TWP. LOZAIN CO. - OHIO - MAY 1961 SCALE 1"=60' BY- RAY E. HOLLIS


AS A CONDITION ON THE PART OF THE ALLOTTER AND ACCEPTANCE ON THE PART OF THE CITY OF LOZAIN, THE OWNERS OF LOTS FROM PLANTING TREES OR SHRUBS IN ANY PARTS OF THE STREETS AS SHOWN

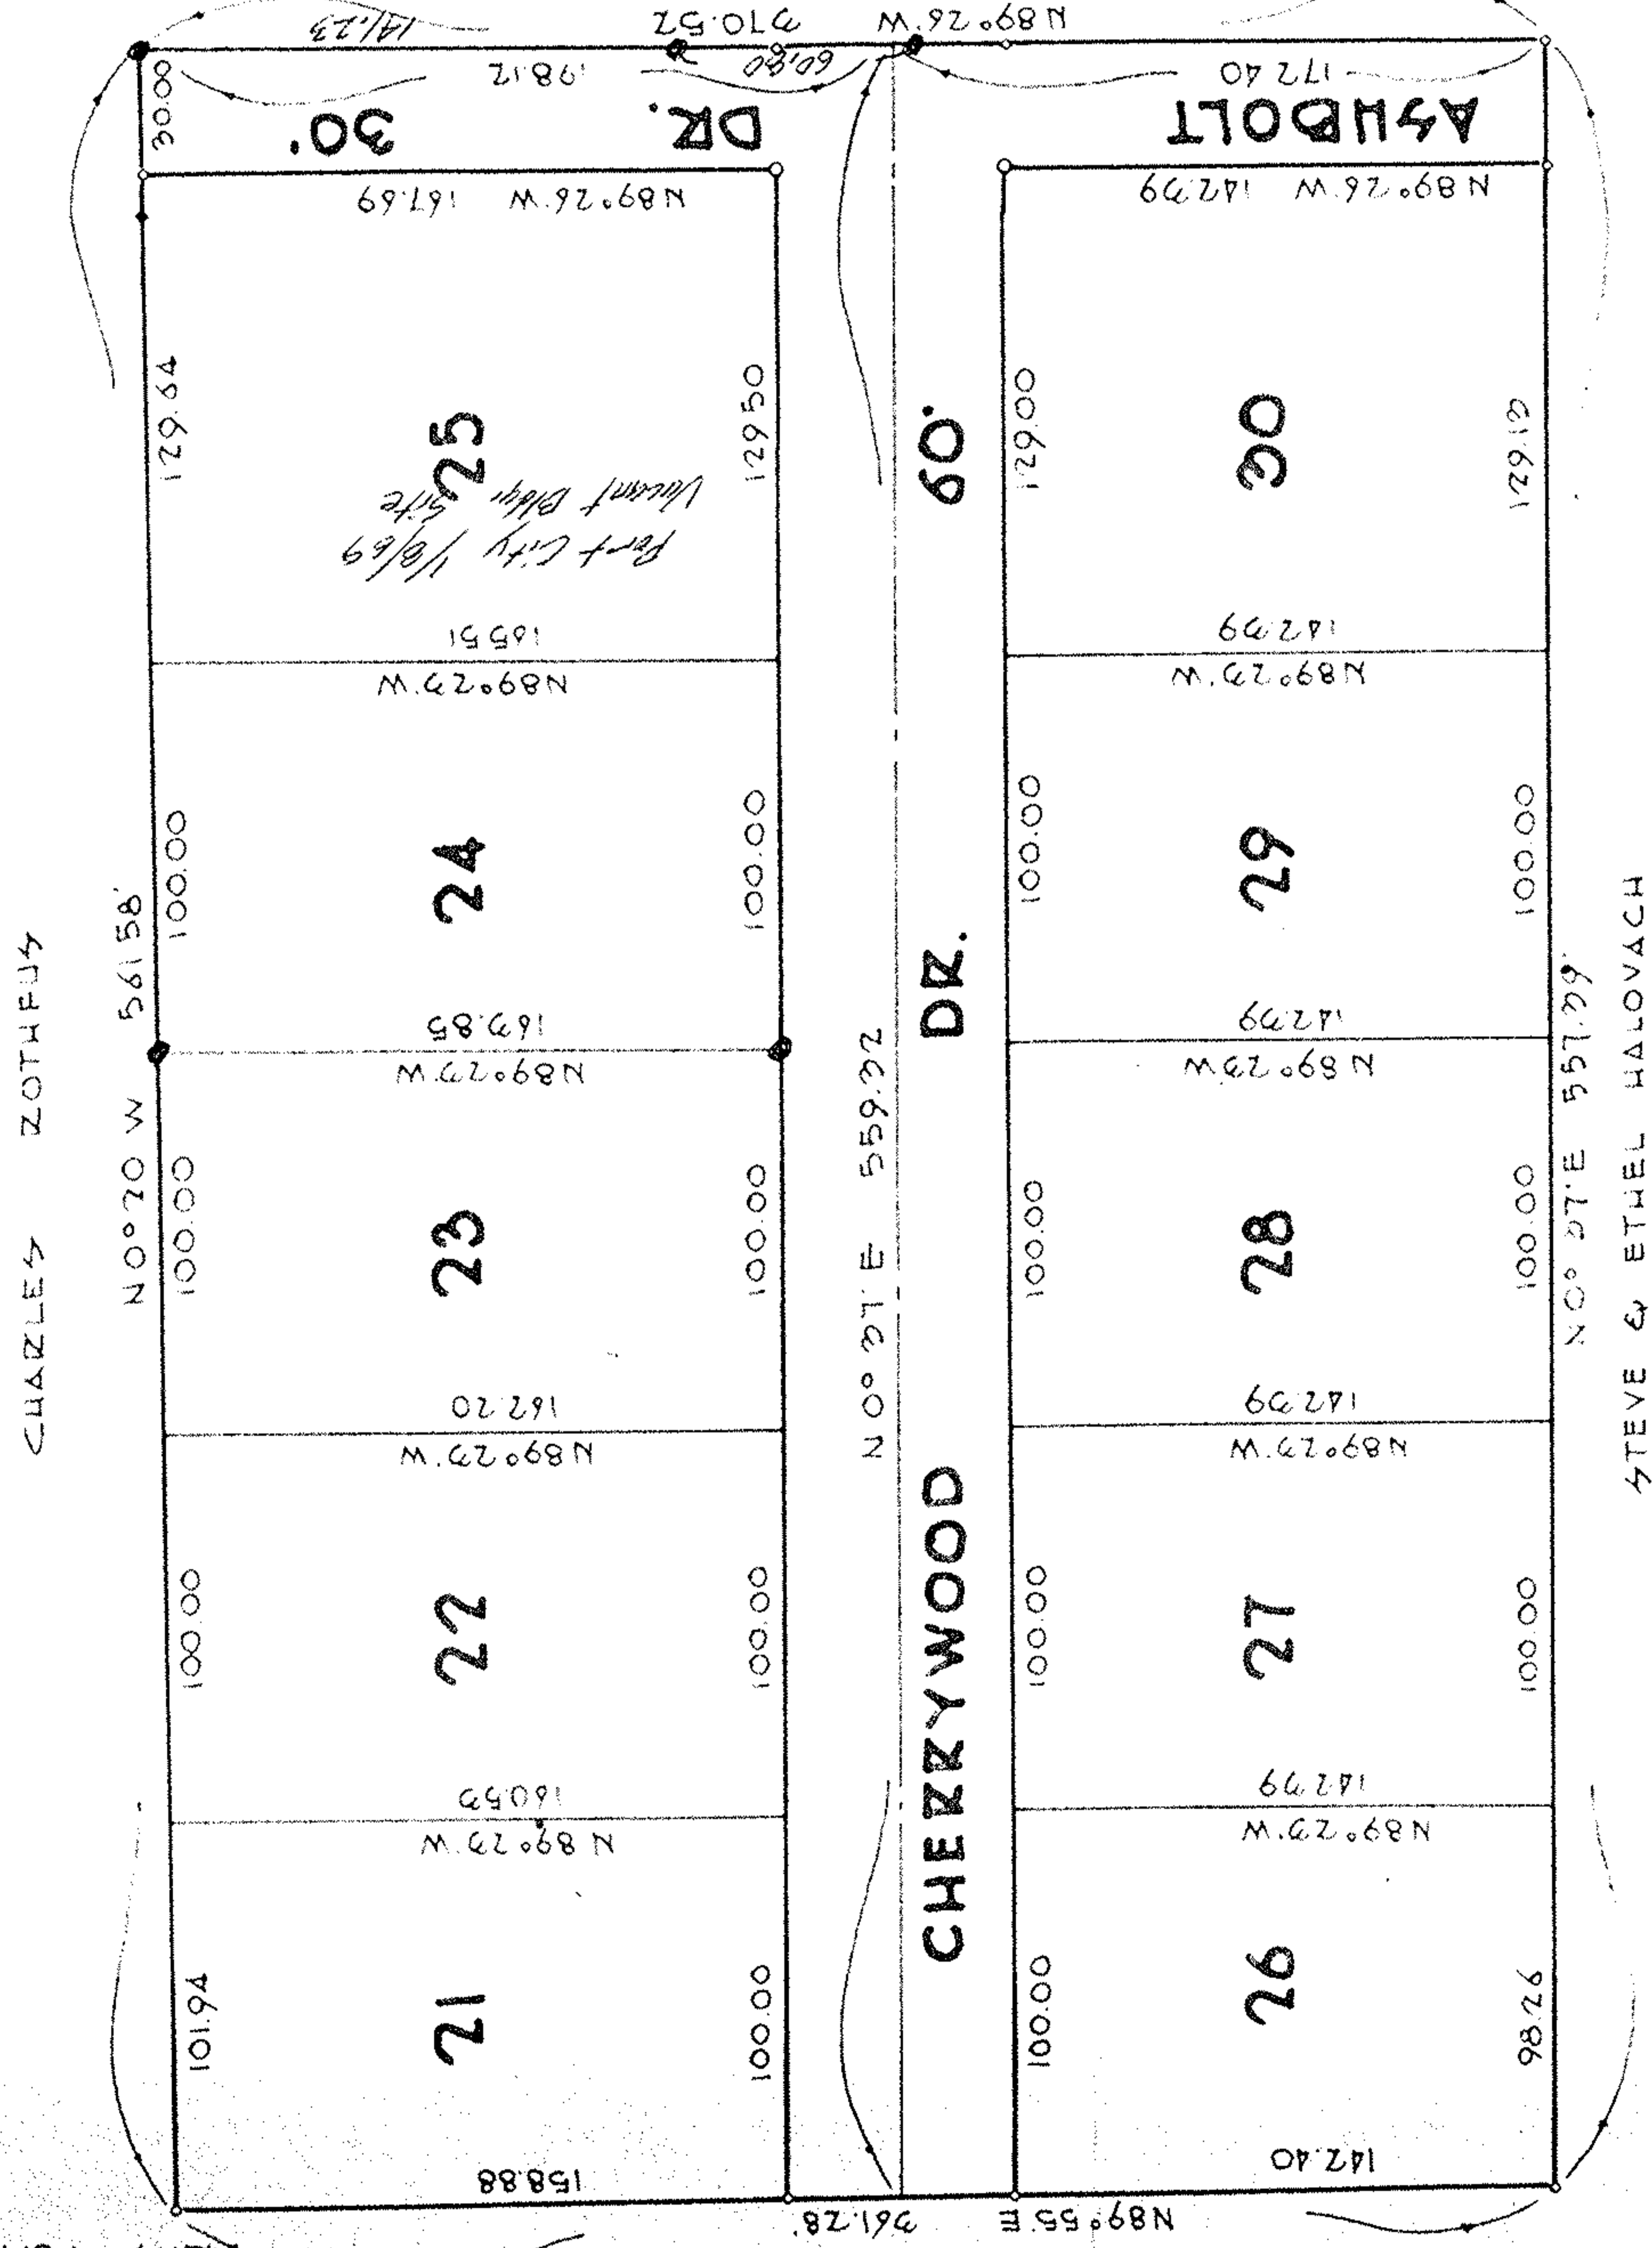

CHARLES ZOTHELUS

CHERRYWOOD

STEVE & ETHEL HALOVACH

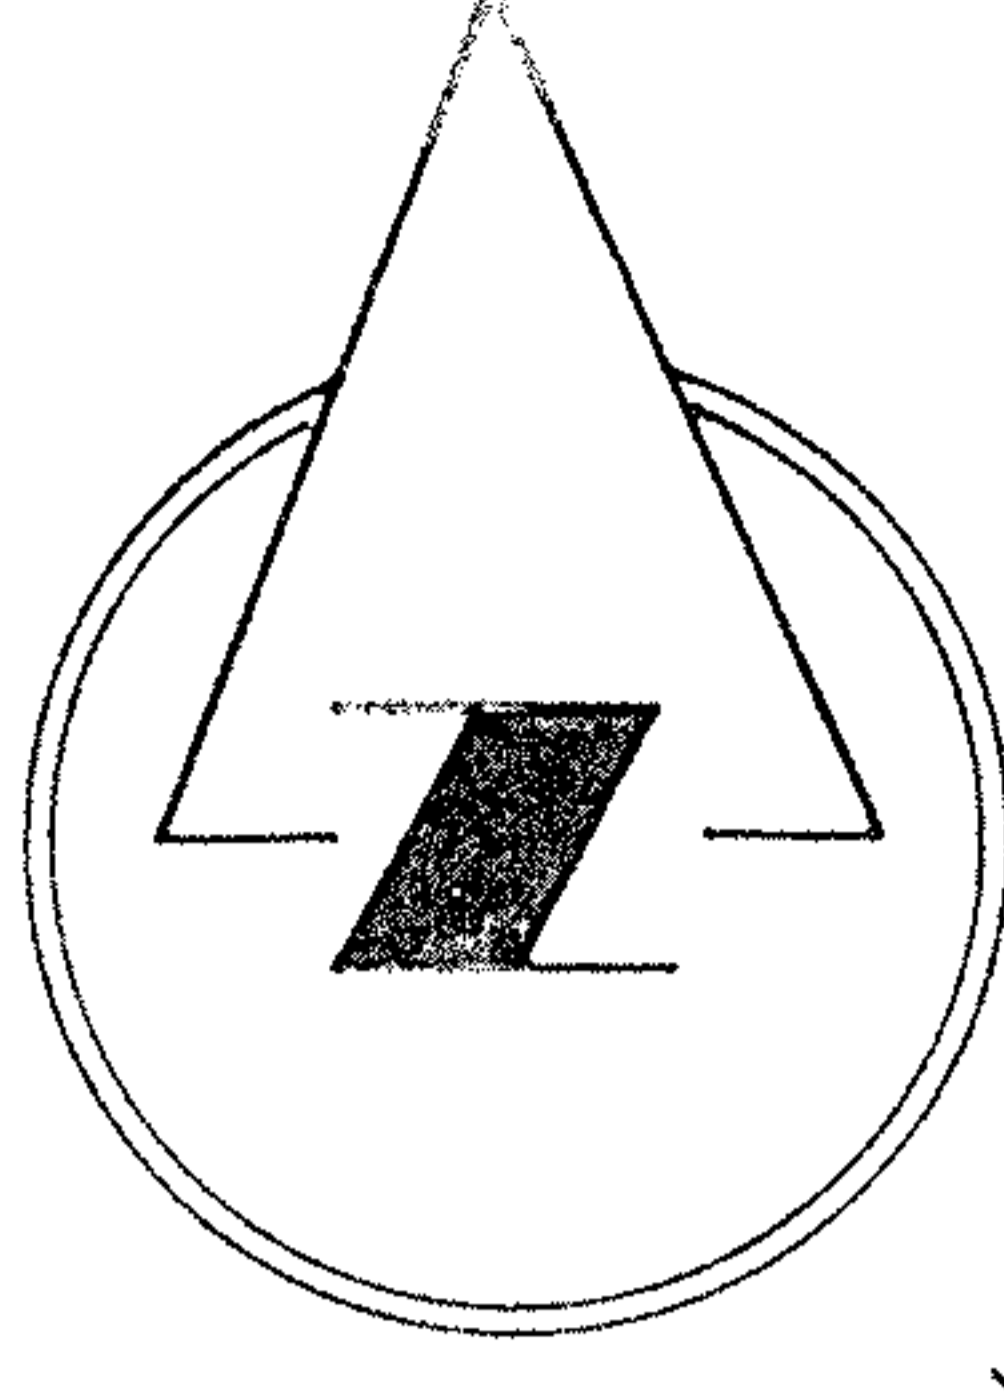

County of Franklin State of Ohio
 Before me, a Notary Public in and for said County and State did personally appear George Artzell, Mortgagee of Land shown shown in the above plat of Cherrylane Subd'n No 3 who acknowledged that he did sign the foregoing plat and that it was of his own free act and deed in testimony whereof I hereunto set my hand and official seal on this 11th day of May 1961.

Marie Hauff
NOTARY PUBLIC

MY COMMISSION EXPIRES May 23, 1967

THIS IS TO CERTIFY THAT THE ABOVE PLAT OF CHERRYLANE SUBD'N No 3 IS RECORDED APPROVED ON THIS 22 DAY OF May 1961 BY THE PLANNING COMMISSION OF THE CITY OF LOZAIN

SECRETARY

NOTE: THE ABOVE PLAT CONSISTS OF 24,890 ACRES OWNED BY LEONARD AND MAZION COOK, AND 2,2099 ACRES OWNED BY HAZOLD C. AND ETHEL KAUFFMAN

SUBLOTS 21 22 23 24 25 OWNED BY COOK
 SUBLOTS 26 27 28 29 30 OWNED BY KAUFFMAN

ENGINEER'S CERTIFICATE

THE ABOVE PLAT OF CHERRYLANE SUBD'N No 3 WAS MADE AT THE REQUEST OF LEONARD COOK, MAZION COOK, HAZOLD C. KAUFFMAN AND ETHEL KAUFFMAN EMBRACING 4,6989 ACRES OF LAND IN O.L. No 3 TRACT 1 OF BLACK RIVER TWP, LOZAIN COUNTY, OHIO. AT ALL POINTS INDICATED THUSLY IRON PIN MONUMENTS WERE FOUND OR SET ALL DISTANCES IN FEET AND DECIMAL PARTS THEREOF BEARING SIZE ASSUMED AND ARE FOR PURPOSES OF DESCRIBING ANGLES ONLY ALL OF WHICH I CERTIFY TO BE CORRECT.

3,714.6 ACRES IN LOTS
 984.3 ACRES IN STREETS
 4,698.9 TOTAL

Ray E. Hollis
REG. ENG. AND SURVEYOR

OWNERS CERTIFICATE:

THIS IS TO CERTIFY THAT WE THE UNDERSIGNED, LEONARD COOK, MAZION COOK, HAZOLD C. KAUFFMAN, AND ETHEL KAUFFMAN, OWNERS OF LAND EMBRACED BY THE ABOVE CHERRYLANE SUBD'N No 3 HEREBY ACCEPT SAME TO BE CORRECT AND DEDICATE TO PUBLIC USE ALL ROADS AND DRIVES AS SHOWN HEREON

Leonard Cook
LEONARD COOK

Mazion Cook
MAZION COOK

Harold C. Kauffman
HAZOLD C. KAUFFMAN

Ethel Kauffman
ETHEL KAUFFMAN

COUNTY OF LOZAIN } S.S. STATE OF OHIO

BEFORE ME, A NOTARY PUBLIC IN AND FOR SAID COUNTY AND STATE, DID PERSONALLY APPEAR LEONARD COOK, MAZION COOK, HAZOLD C. KAUFFMAN AND ETHEL KAUFFMAN, OWNERS OF LANDS CONTAINED WITHIN CHERRYLANE SUBD'N No 3 WHO ACKNOWLEDGED THAT THEY DID SIGN THE FOREGOING PLAT AND THAT IT WAS OF THEIR OWN FREE ACT AND DEED IN TESTIMONY WHEREOF I HAVE HEREUNTO SET MY HAND AND OFFICIAL SEAL ON THIS 11th DAY OF May 1961.

Marie Hauff
NOTARY PUBLIC

MY COMMISSION EXPIRES

MORTGAGES CERTIFICATE:

THE UNDERSIGNED, MORTGAGEE OF LANDS CONTAINED WITHIN CHERRYLANE SUBD'N No 3 DO HEREBY ACCEPT THIS PLAT TO BE CORRECT AND DEDICATE TO PUBLIC USE ALL STREETS AND DRIVES AS SHOWN HEREON

George Artzell
GEORGE ARTZELL
MORTGAGEE

June 4 62
June 4 62
June 4 62
Plat

Ray E. Hollis

THIS IS TO CERTIFY THAT THIS FOREGOING PLAT OF CHERRYLANE SUBD'N No 3 HEREBY ACCEPTED AND APPROVED THIS 22 DAY OF May 1961 BY THE COUNCIL OF THE CITY OF LOZAIN, OHIO

Marie Hauff
CITY ENGINEER

THIS IS TO CERTIFY THAT I AND SUCCEDENT MONUMENTS SET TO DEFINE THE STREETS AS SHOWN

THE DEDICATION IS HEREBY APPROVED AS TO FORM

COVERED BY A PROPER CERTIFICATE OR TITLE PLAT

HEREBY CERTIFY THAT THE LAND CONTAINED HEREIN IS