


COUNTY OF LORAIN } S.S.
STATE OF OHIO

THIS IS TO CERTIFY THAT BEFORE ME,
DID PERSONALLY APPEAR ROBERT D. LESIECKI
& DELORES LESIECKI, OWNERS OF SUB LOT No. 2
WHO ACKNOWLEDGED THAT THEY DID SIGN
THE FOREGOING PLAT AND IT WAS OF THEIR
OWN FREE ACT AND DEED. IN TESTIMONY WHERE
OF, I HEREUNTO SET MY HAND AND OFFICIAL SEAL
ON THIS 21ST DAY OF OCT. 1961

My COMMISSION EXPIRES
ON 10/27

NOTARY PUBLIC

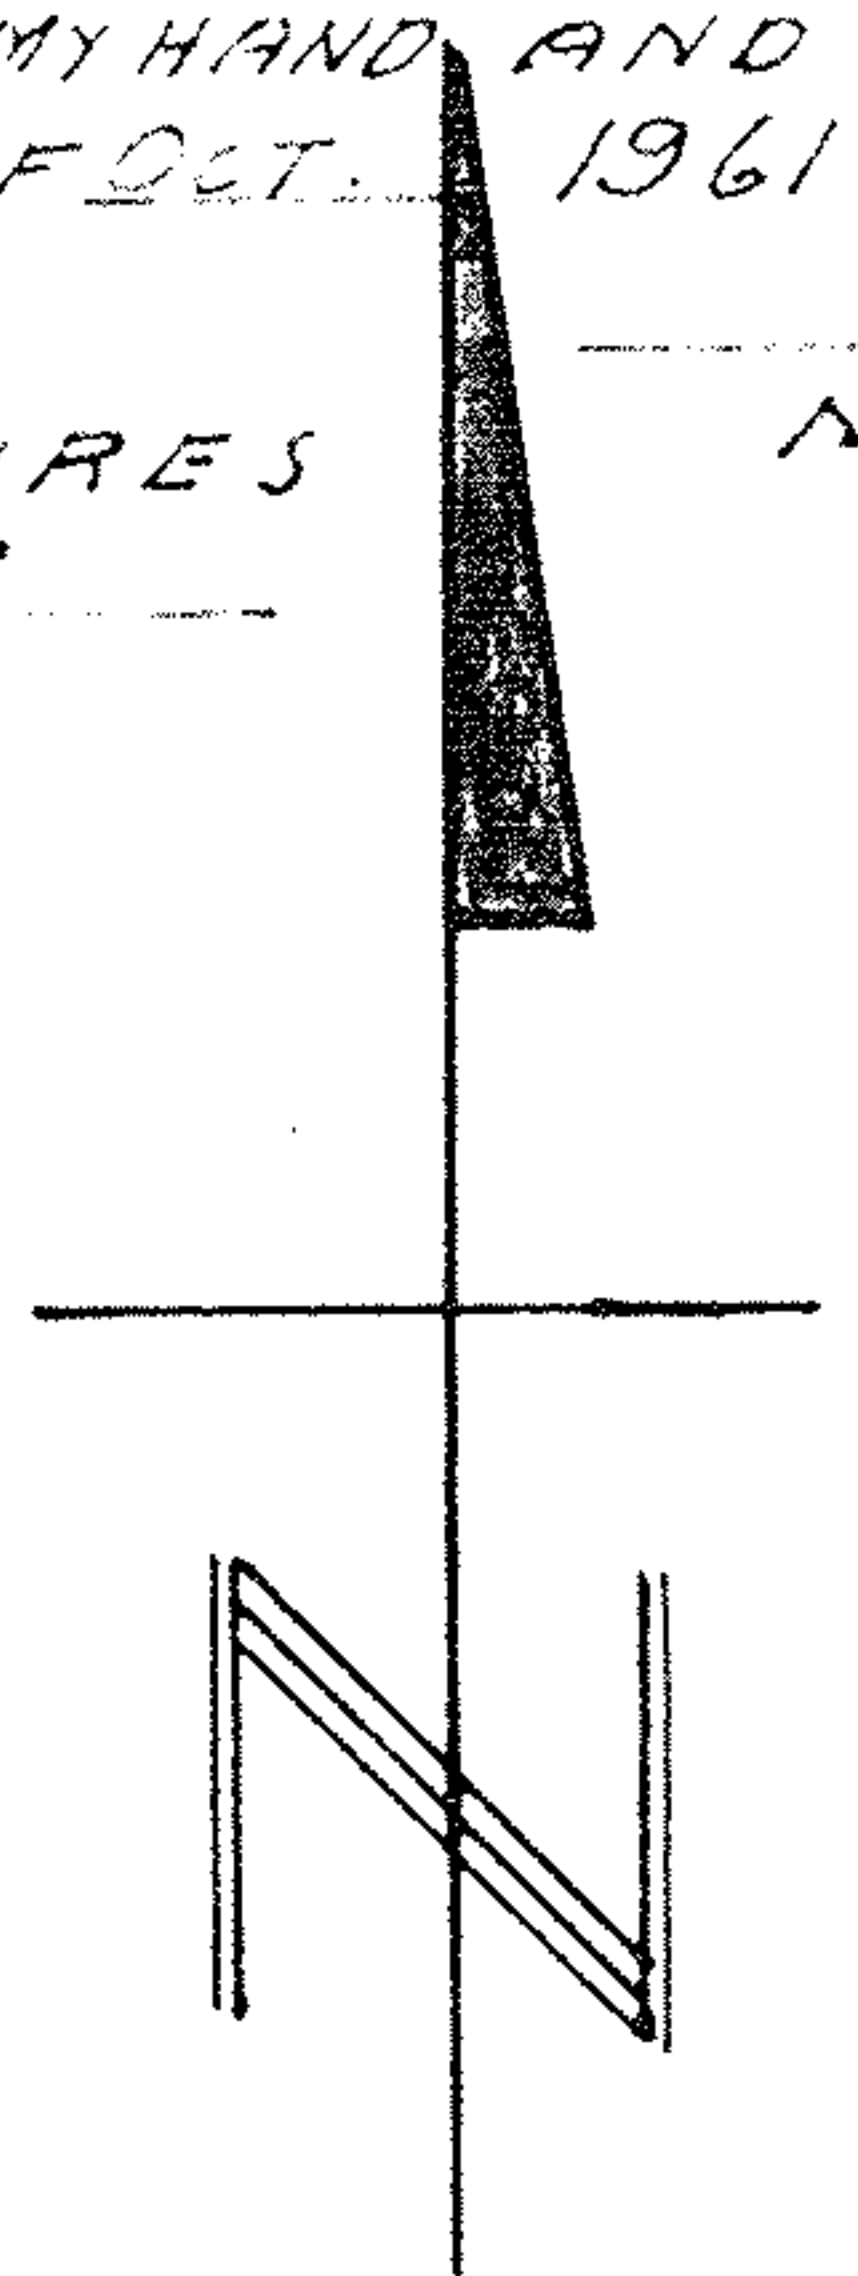

KNIGHT-STOEFF-SUBDIVISION

OL. No 3. TR. No 1. BLACK RIVER TWP.

NOW CITY OF LORAIN, LORAIN Co., OHIO

AUG. 1961

SCALE 1"=50'

BY Ray E. Hollis Civil Eng. & Surveyor

OWNERS CERTIFICATE:
THIS IS TO CERTIFY THAT WE THE
OWNERS OF LAND EMBRACED BY KNIGHT-
STOEFF SUBDIVISION DO HEREBY ACCEPT
TO BE CORRECT. OWNERS OF SUB
CONTAINING .255 AC.

OWNER Robert D. Lesiecki OWNER Delores Lesiecki

THIS IS TO CERTIFY THAT THIS FORM
OF KNIGHT-STOEFF SUBD WAS ADOPTED
BY THE COUNCIL OF THE CITY OF LORAIN
ORDINANCE NO. 3181 PASSED
OCTOBER 1961

THIS IS TO CERTIFY THAT THIS FORM
OF KNIGHT-STOEFF SUBD IS HEREBY
APPROVED AND ACCEPTED ON THIS
22ND DAY 1961 BY THE PLANNING
COMMISSION OF THE CITY OF LORAIN

ENGINEERS CERTIFICATE:

THIS IS TO CERTIFY THAT AT THE
REQUEST OF THE OWNERS, MR. WILLIAM
KNIGHT AND CECELIA KNIGHT, HIS WIFE, MR.
EDWARD STOEFF AND SHIRLEY STOEFF HIS WIFE,
I HAVE SURVEYED AND PLATTED KNIGHT-STOEFF
SUBDIVISION AS SHOWN HEREON CONTAINING
2.893 ACRES O.L. 3 TRACT #1 OF BLACK RIVER
TWP. NOW CITY OF LORAIN, LORAIN COUNTY, OHIO
AT ALL POINTS SHOWN THUSLY & IRON PIN
MONUMENTS WERE FOUND OR SET
MEASUREMENTS SHOWN ARE IN FEET AND DECIMAL
PART THEREOF. BEARINGS USED ARE ASSUMED
AND ARE FOR PURPOSES OF DESCRIBING ANGLES ONLY
ALL OF WHICH I CERTIFY TO BE CORRECT.

Ray E. Hollis
REG. SURVEYOR


OWNERS CERTIFICATE:

THIS IS TO CERTIFY THAT WE THE UNDERSIGNED
OWNERS OF LANDS EMBRACED BY KNIGHT-STOEFF
SUBDN. DO HEREBY ACCEPT THE FOREGOING PLAT
TO BE CORRECT.

Robert D. Lesiecki OWNER
Delores Lesiecki OWNER

THIS IS TO CERTIFY THAT I HAVE EXAMINED
THE FOREGOING PLAT OF KNIGHT-STOEFF SUBD
AND FIND SUFFICIENT MONUMENTS SET TO DEFINE
THE STREETS AS SHOWN

Paul C. Love
CITY ENGINEER
CITY OF LORAIN

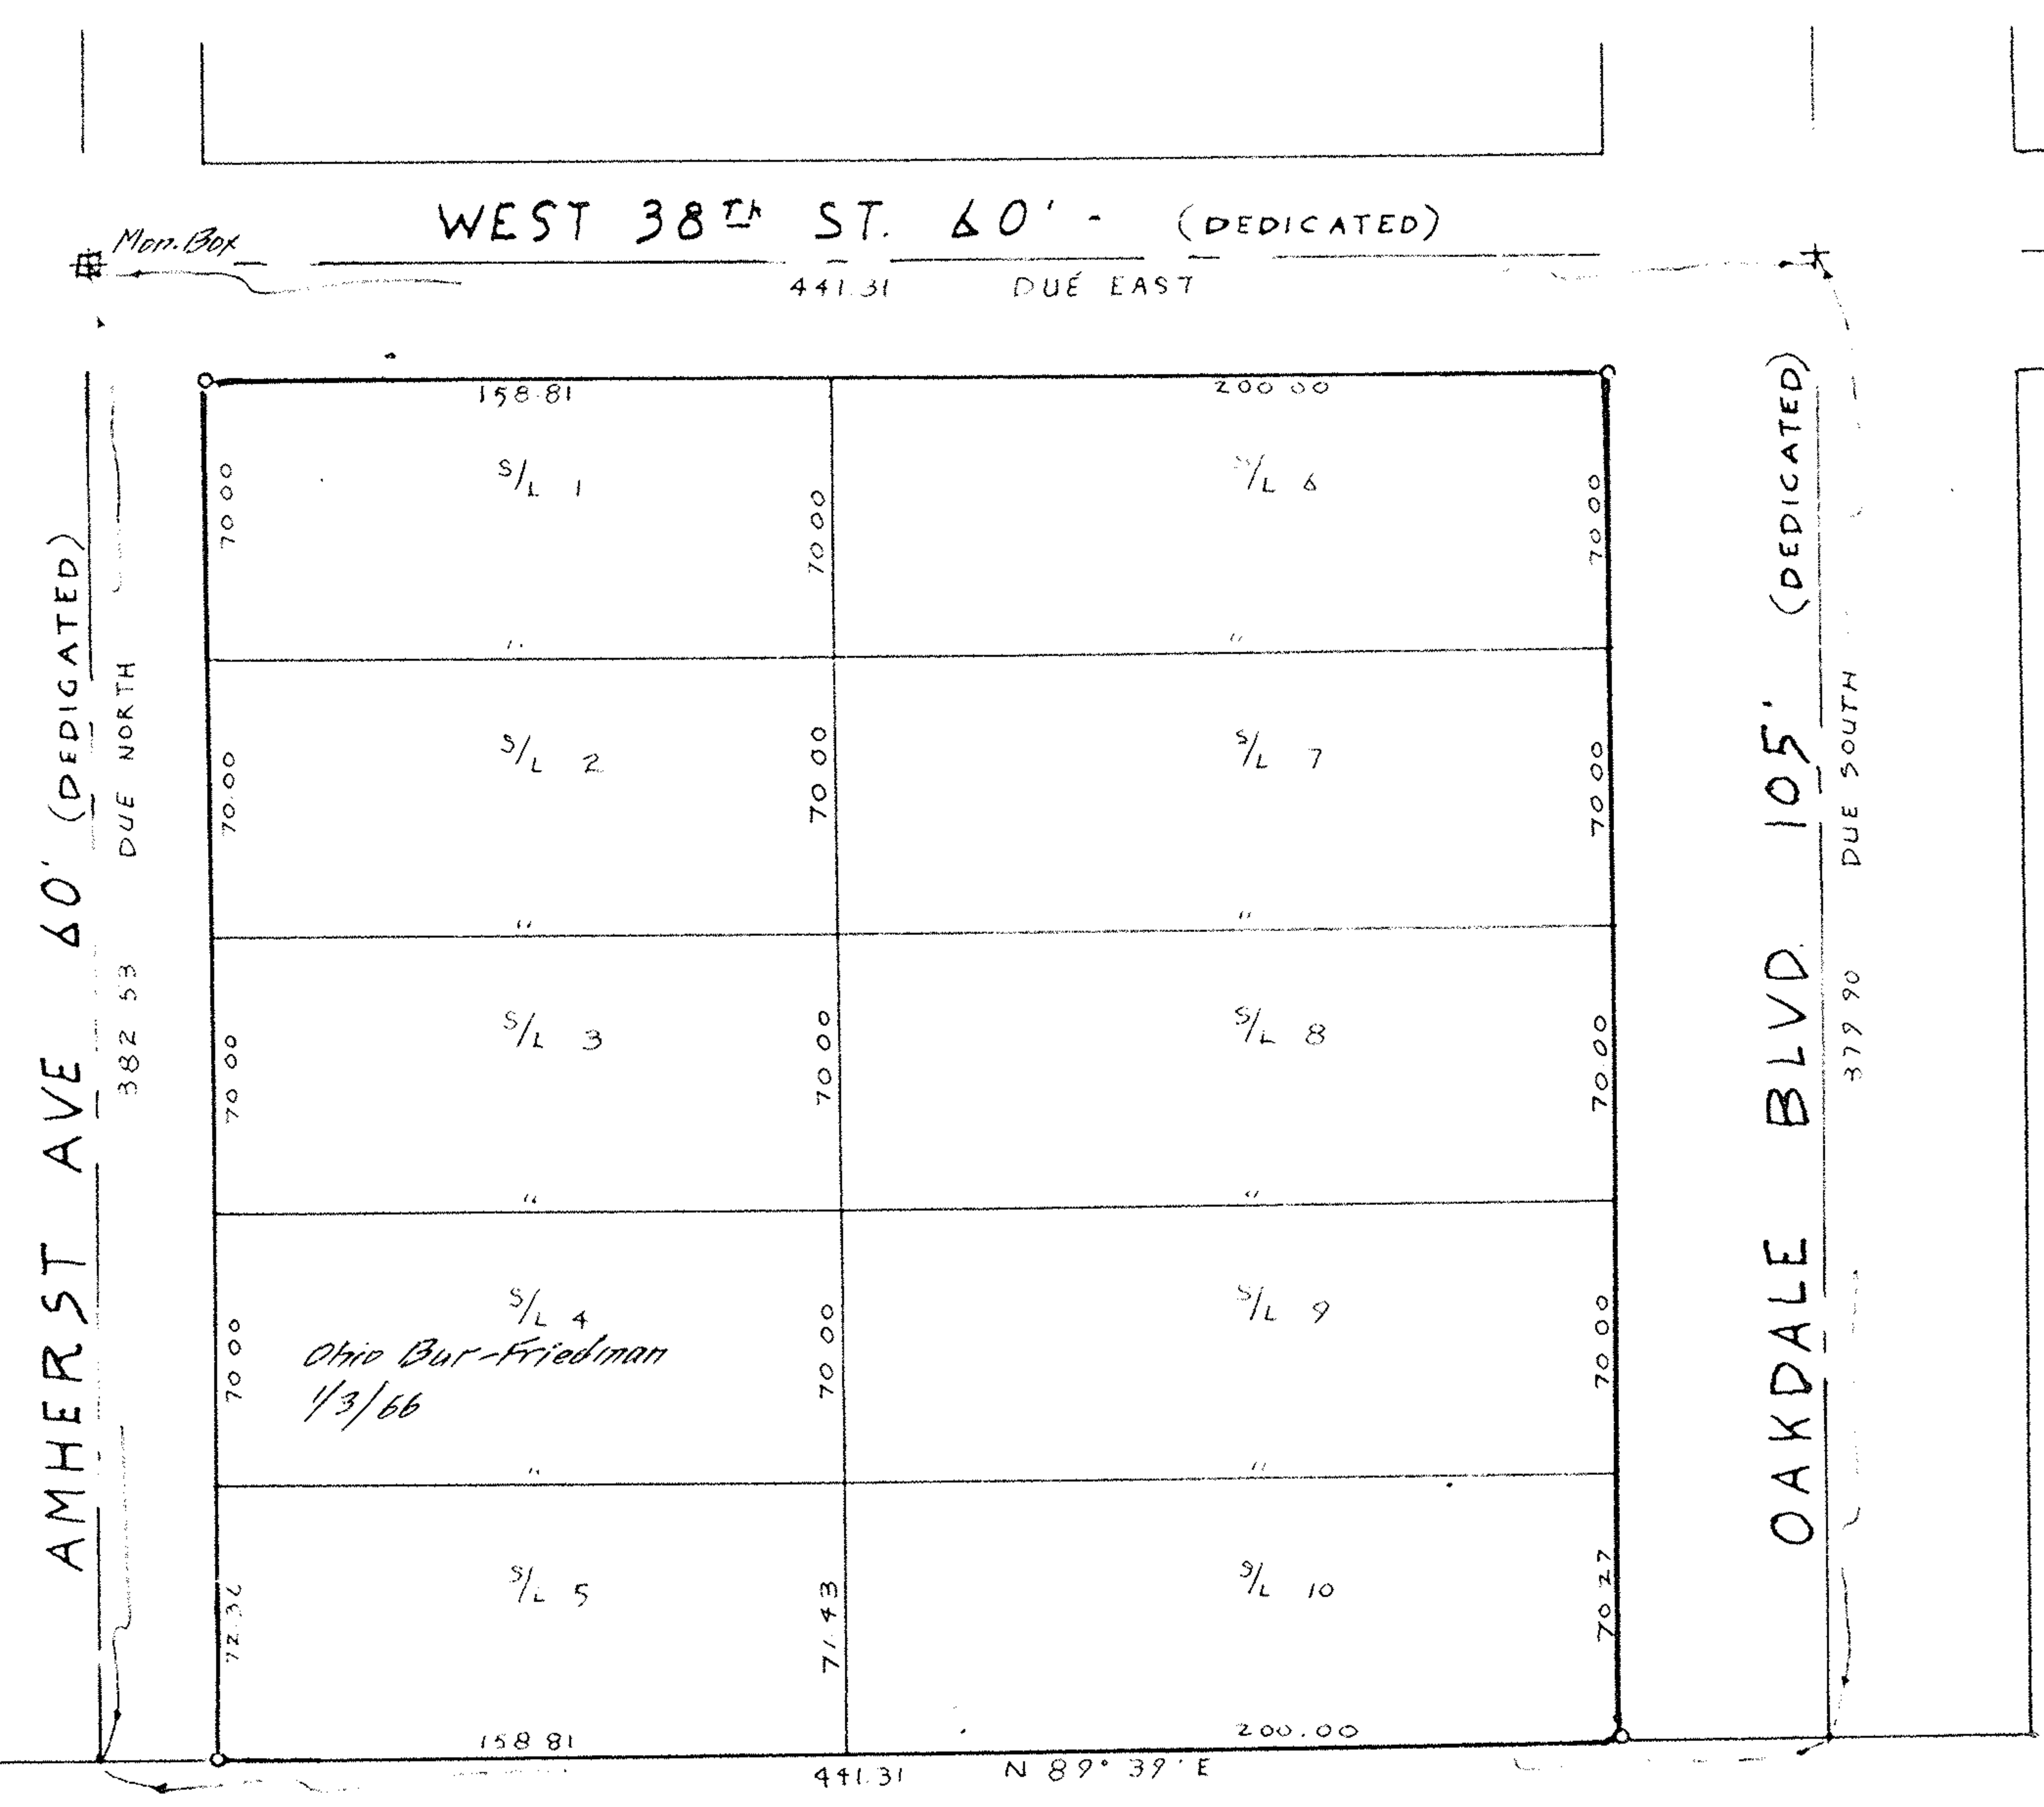

John J. ...
SECRETARY

COUNTY OF LORAIN } S.S.
STATE OF OHIO

THIS IS TO CERTIFY THAT I
A NOTARY PUBLIC IN AND FORESAID COUNTY
DID PERSONALLY APPEAR WILLIAM KNIGHT
CECELIA KNIGHT, EDWARD STOEFF AND
SHIRLEY STOEFF OWNERS OF THE ABOVE
SUBDIVISION AND THAT THEY DID SIGN THE
FOREGOING PLAT AND THAT IT WAS OF THEIR
FREE ACT AND DEED. IN TESTIMONY
I HEREUNTO SET MY HAND AND OFFICIAL SEAL
ON THIS 8TH DAY OF AUG. 1961

John J. ...
NOTARY PUBLIC
MY COMMISSION EXPIRES 10/27

THIS IS TO CERTIFY THAT THE LANDS
CONTAINED IS COVERED BY A PROPER
OF TITLE AND THE DEDICATION IS HEREBY
APPROVED AS TO FORM

John J. ...
CITY ENGINEER

AS A CONDITION ON THE PART OF
THE ALLOTTER AND ACCEPTANCE ON
THE PART OF THE CITY OF LORAIN,
THE OWNERS OF LOTS OF THIS PLAT
ARE FOREVER PROHIBITED FROM
PLANTING TREES OR SHRUBS IN ANY
PART OF THE STREETS AS SHOWN

OCT 23 1961

Oct 23 61
Oct 23 61
Paid
Leslie B. Mitchell

PT-C