

Plot of Survey  
for  
**Keith Mescan**





2.1377 ac.

Columbia Twp.  
Lorain Co.

O.L. 87  
Ohio


Carlson Surveys March 30, 2006

-021  
Janet L. Mescan  
O.R. 75 P. 582

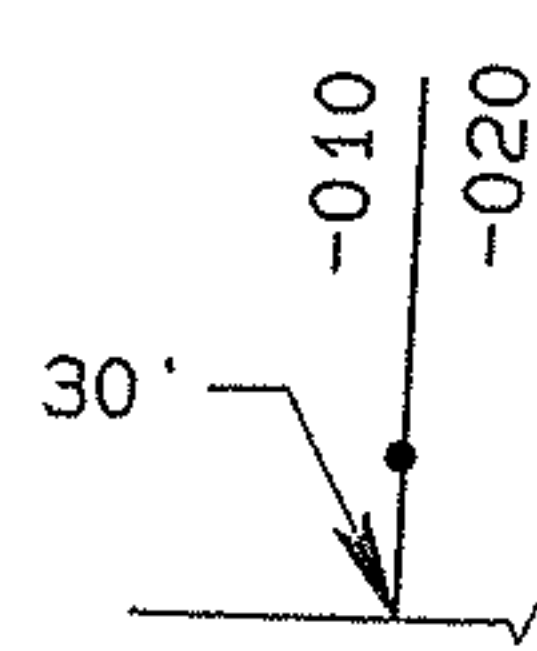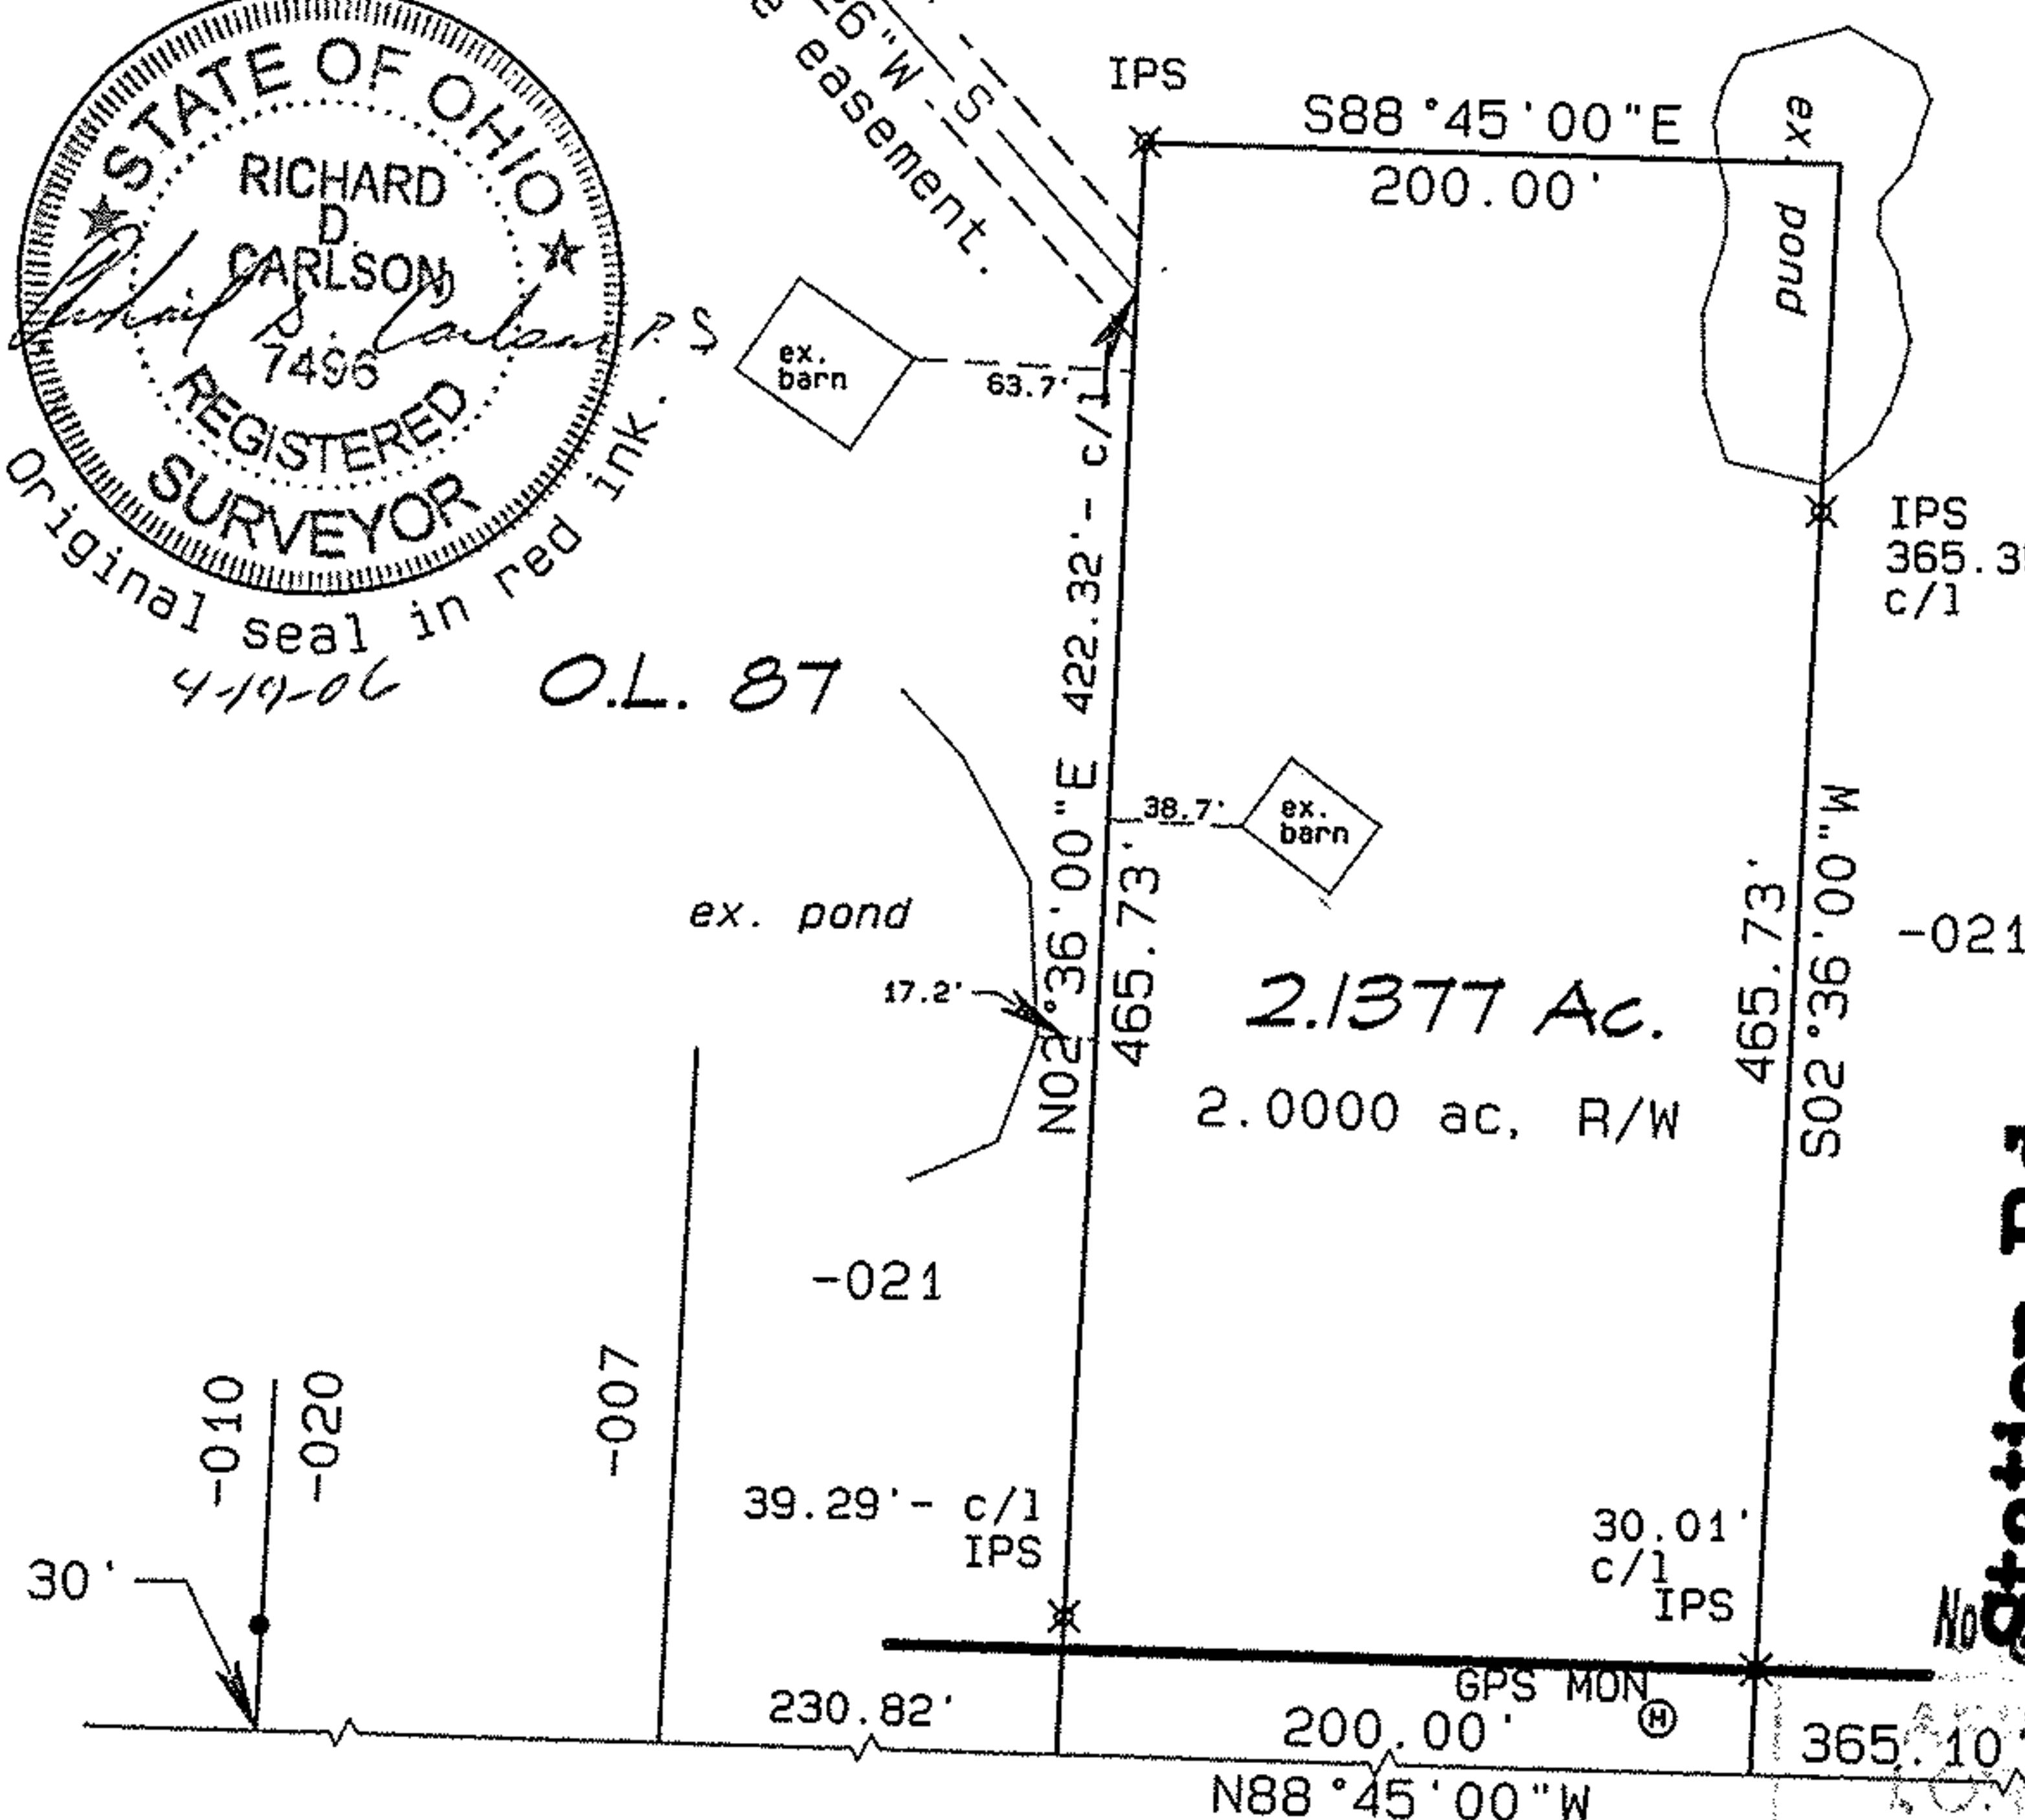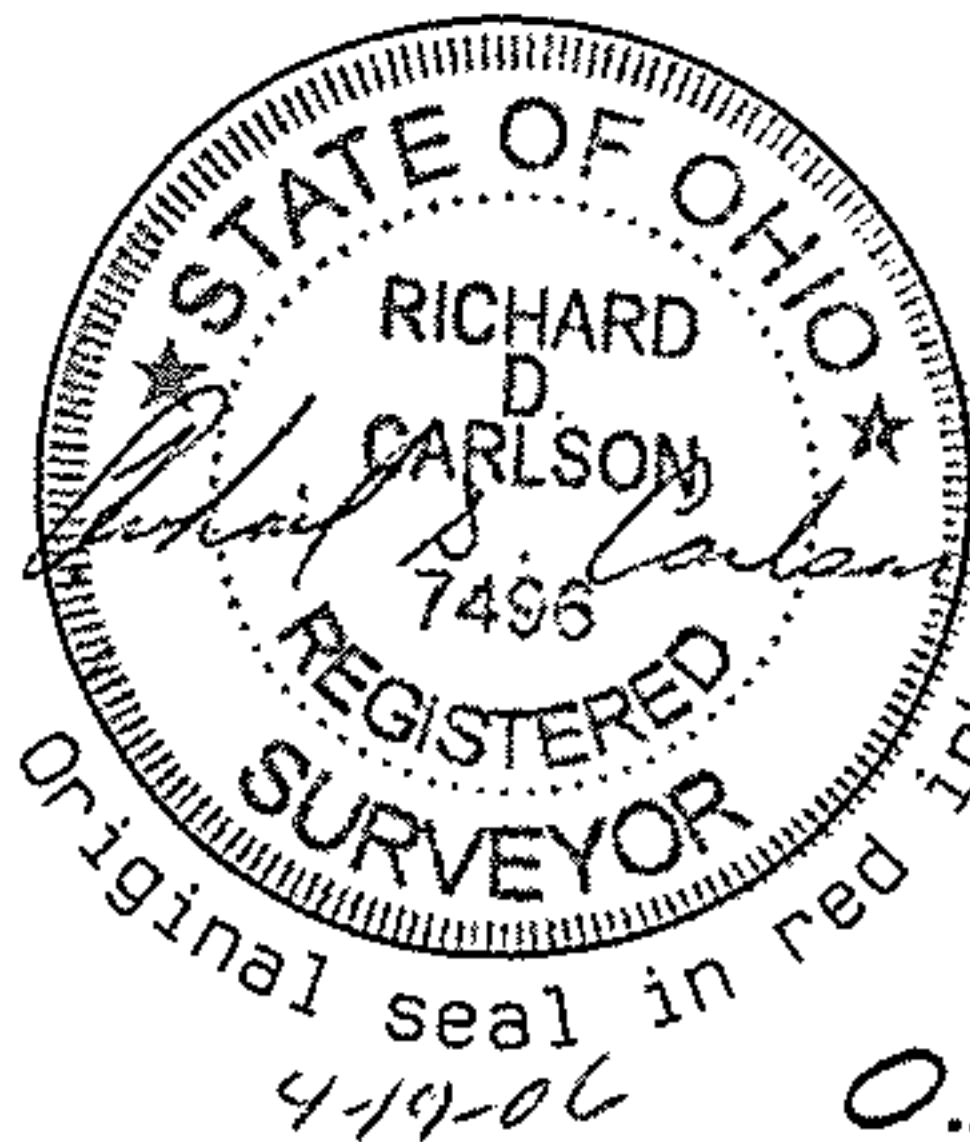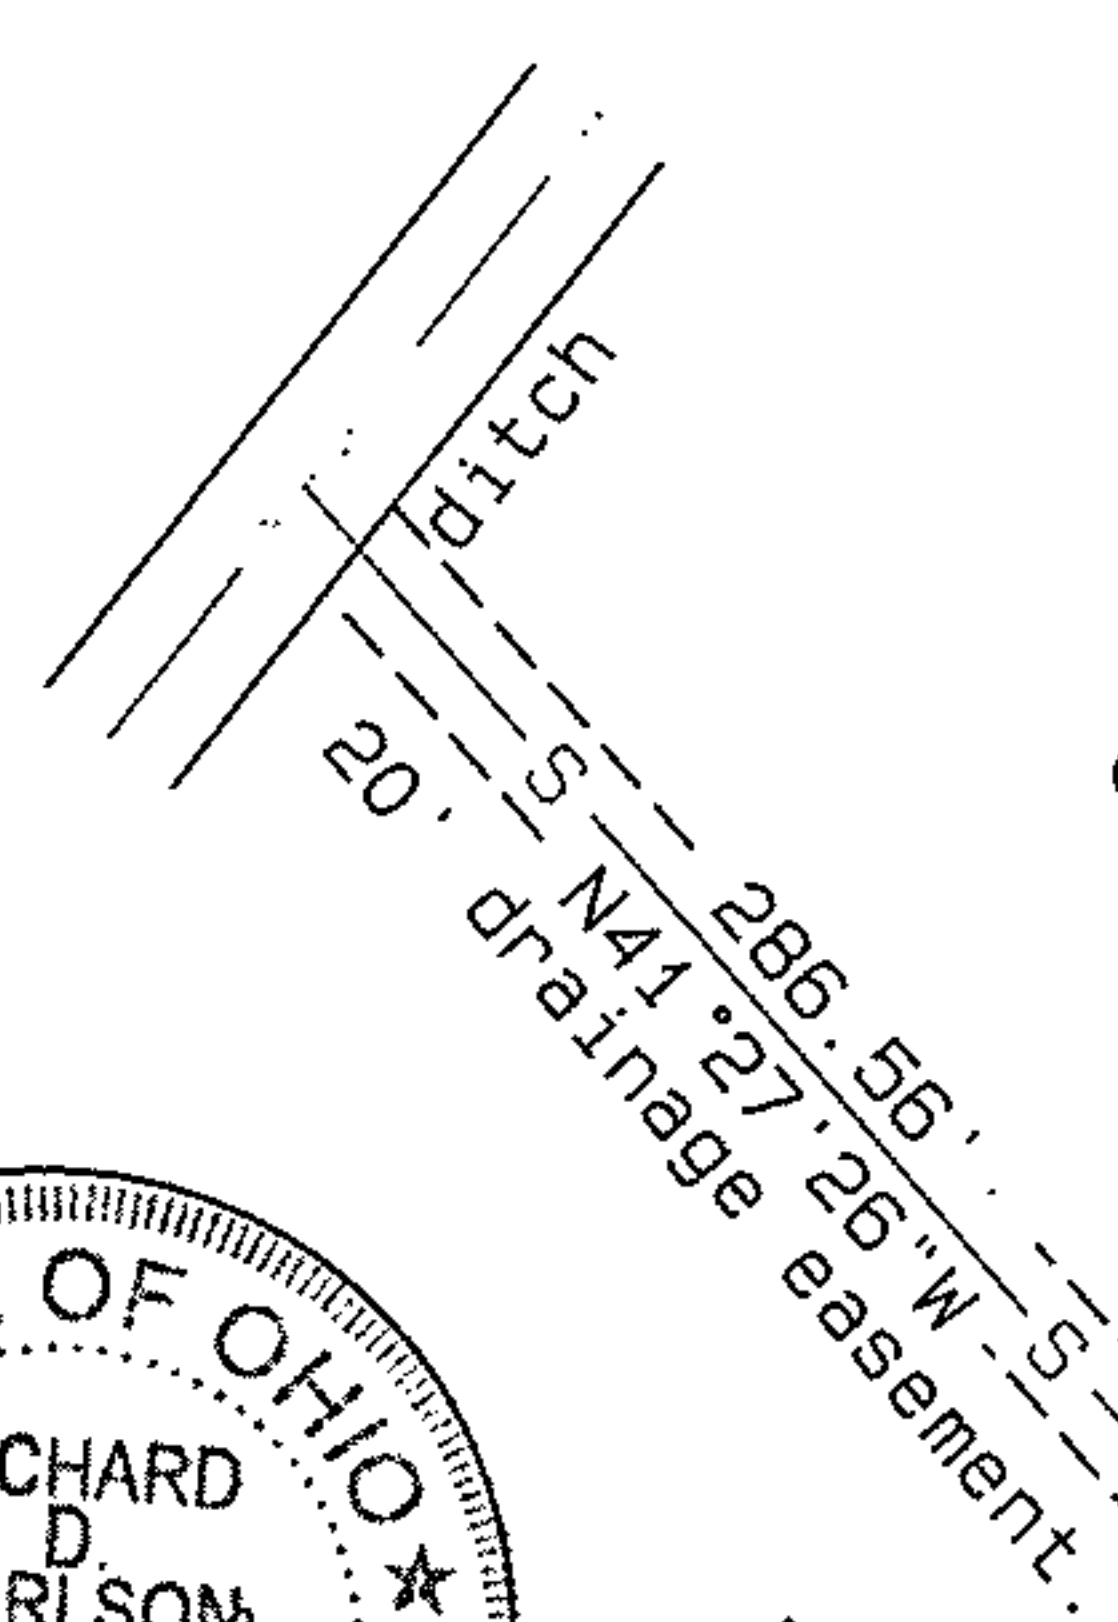

**Capel Rd. 60'**

GRAPHIC SCALE 1"=100'

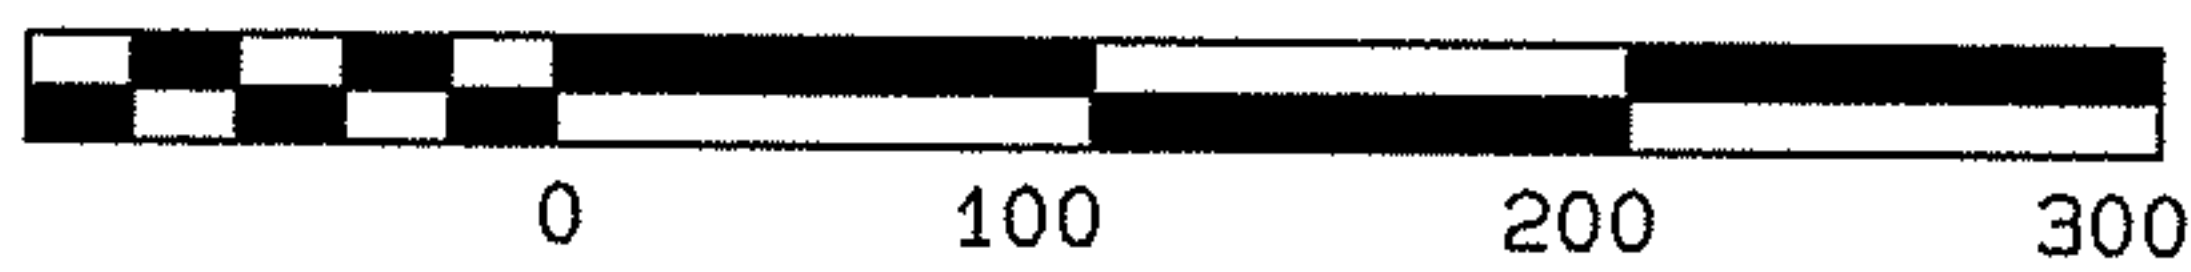

No. 2156  
DATE 12-00-087-B  
PAGE 12-00-087-B  
BY J Hatfield  
#06-02156