


PLAT OF SURVEY FOR
 NEWTON G. WHITMORE & WILLIAM M. WHITMORE
 52.435 ACRES IN ORIGINAL LOTS 23, 24, 25 & 26
 BROWNHELM TOWNSHIP - LORAIN COUNTY - OHIO
 SCALE: 1" = 100'
 MARCH & APRIL 1964
 Gary E. Penfound Registered Surveyor No. 4457

NOTE: • indicates iron pin set
 unless otherwise designated.

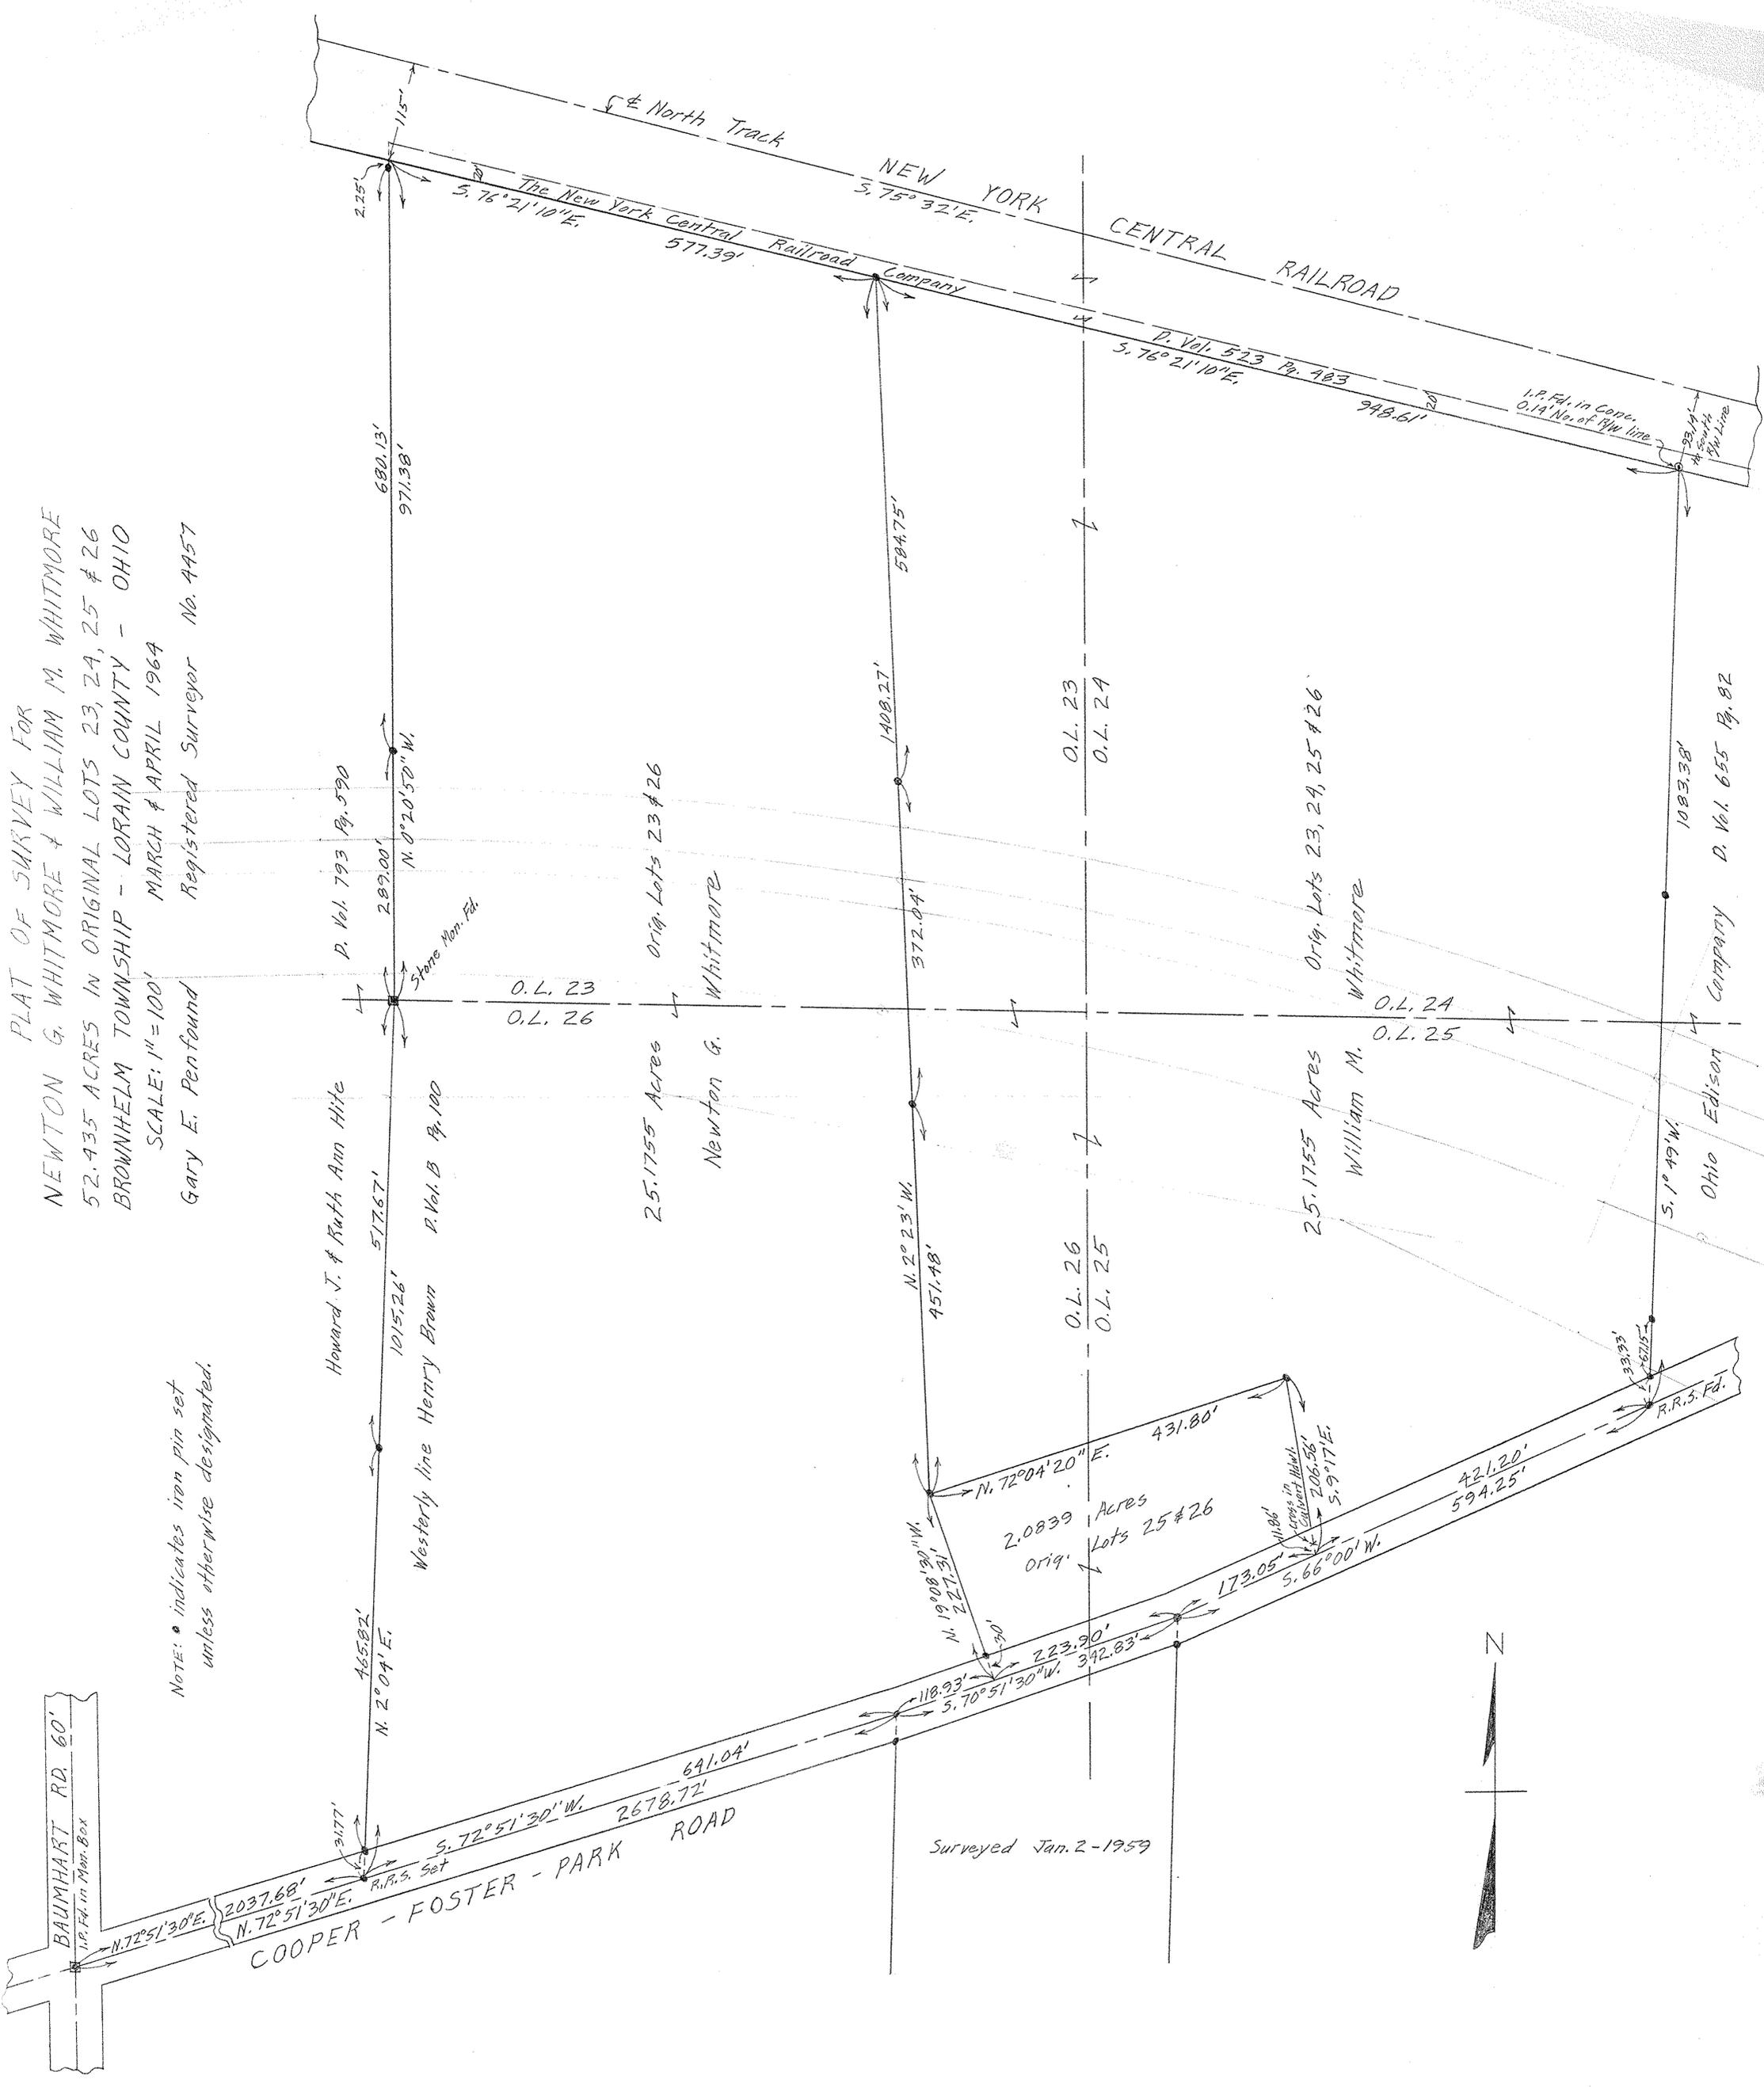

NEW YORK CENTRAL RAILROAD
 The New York Central Railroad Company
 $S. 76^{\circ} 21' 10'' E.$ 577.39'
 $S. 75^{\circ} 32' E.$
 P. Vol. 523 Pg. 483
 $S. 76^{\circ} 21' 10'' E.$ 948.61'
 I.P. Fd. in Code. 0.1A No. of R.R. line

Howard J. & Ruth Ann Hite
 P. Vol. 793 Pg. 590
 Stone Mon. Fd.
 2.89.00' $N. 0^{\circ} 20' 50'' W.$
 O.L. 23
 O.L. 26
 25.1755 Acres
 Newton G. Whitmore
 372.04'
 1408.27'
 584.75'
 O.L. 23
 O.L. 24
 25.1755 Acres
 William M. Whitmore
 O.L. 24
 O.L. 25
 Ohio Edison Company
 P. Vol. 655 Pg. 82
 1083.38'
 5.1^{\circ} 49' W.

BAUMHART RD 60'
 I.P. Fd. in Map Box
 $N. 72^{\circ} 51' 30'' E.$
 $N. 72^{\circ} 51' 30'' E.$ 2037.68'
 $N. 72^{\circ} 51' 30'' W.$ 2678.72'
 $S. 72^{\circ} 51' 30'' W.$ 691.04'
 R.R.S. Set

2.0839 Acres
 Orig. Lots 25 & 26
 $N. 19^{\circ} 08' 30'' W.$ 227.31'
 $N. 72^{\circ} 04' 20'' E.$ 431.80'
 $S. 66^{\circ} 00' W.$ 173.05'
 $S. 9^{\circ} 17' E.$ 206.56'
 $S. 70^{\circ} 51' 30'' W.$ 342.83'
 $N. 72^{\circ} 51' 30'' E.$ 421.20'
 $S. 70^{\circ} 51' 30'' W.$ 594.25'
 R.R.S. Fd.
 33.33'
 11.86'
 crosses in
 corner of
 adjacent block

Surveyed Jan. 2 - 1959