



PLAT OF SURVEYS FOR  
 RICHARD A. & KATHLEEN HODROSKY

1/2 ACRES OF ORIGINAL LOTS 68 & 69 OF AMHERST TOWNSHIP  
 DEWEY COUNTY OHIO

SCALE 1" = 60'

Gary L. Burdoud Registered Surveyor No. 44517

Mr. William & Joan A. Drey, Jr. P.O. 1731, Pa. 285

 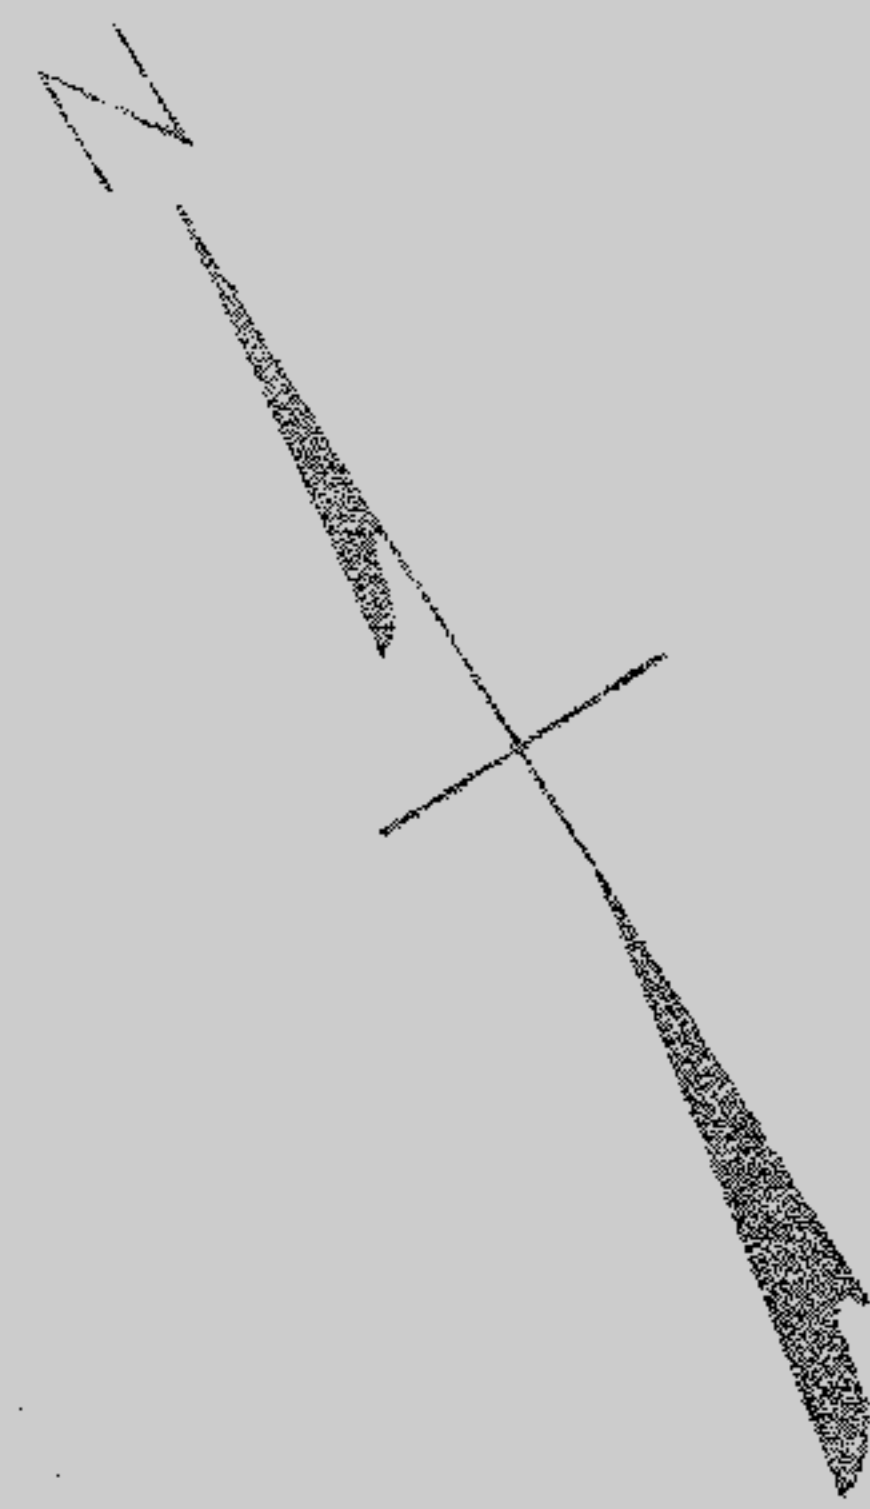

● indicates iron pin set  
 in November 1974.  
 ○ indicates iron pin set  
 in previous survey unless  
 otherwise indicated.