


SUBDIVISION NO 2 OF THE SHEFFIELD LAND COMPANY'S ADDITION TO THE VILLAGE OF LORAIN LORAIN COUNTY OHIO

32

1/15/05 CITY TITLE 9/11/69
5/2/631 SH. 1241-Fredman
10/24/69

LOT 89

ORIG LOT 88

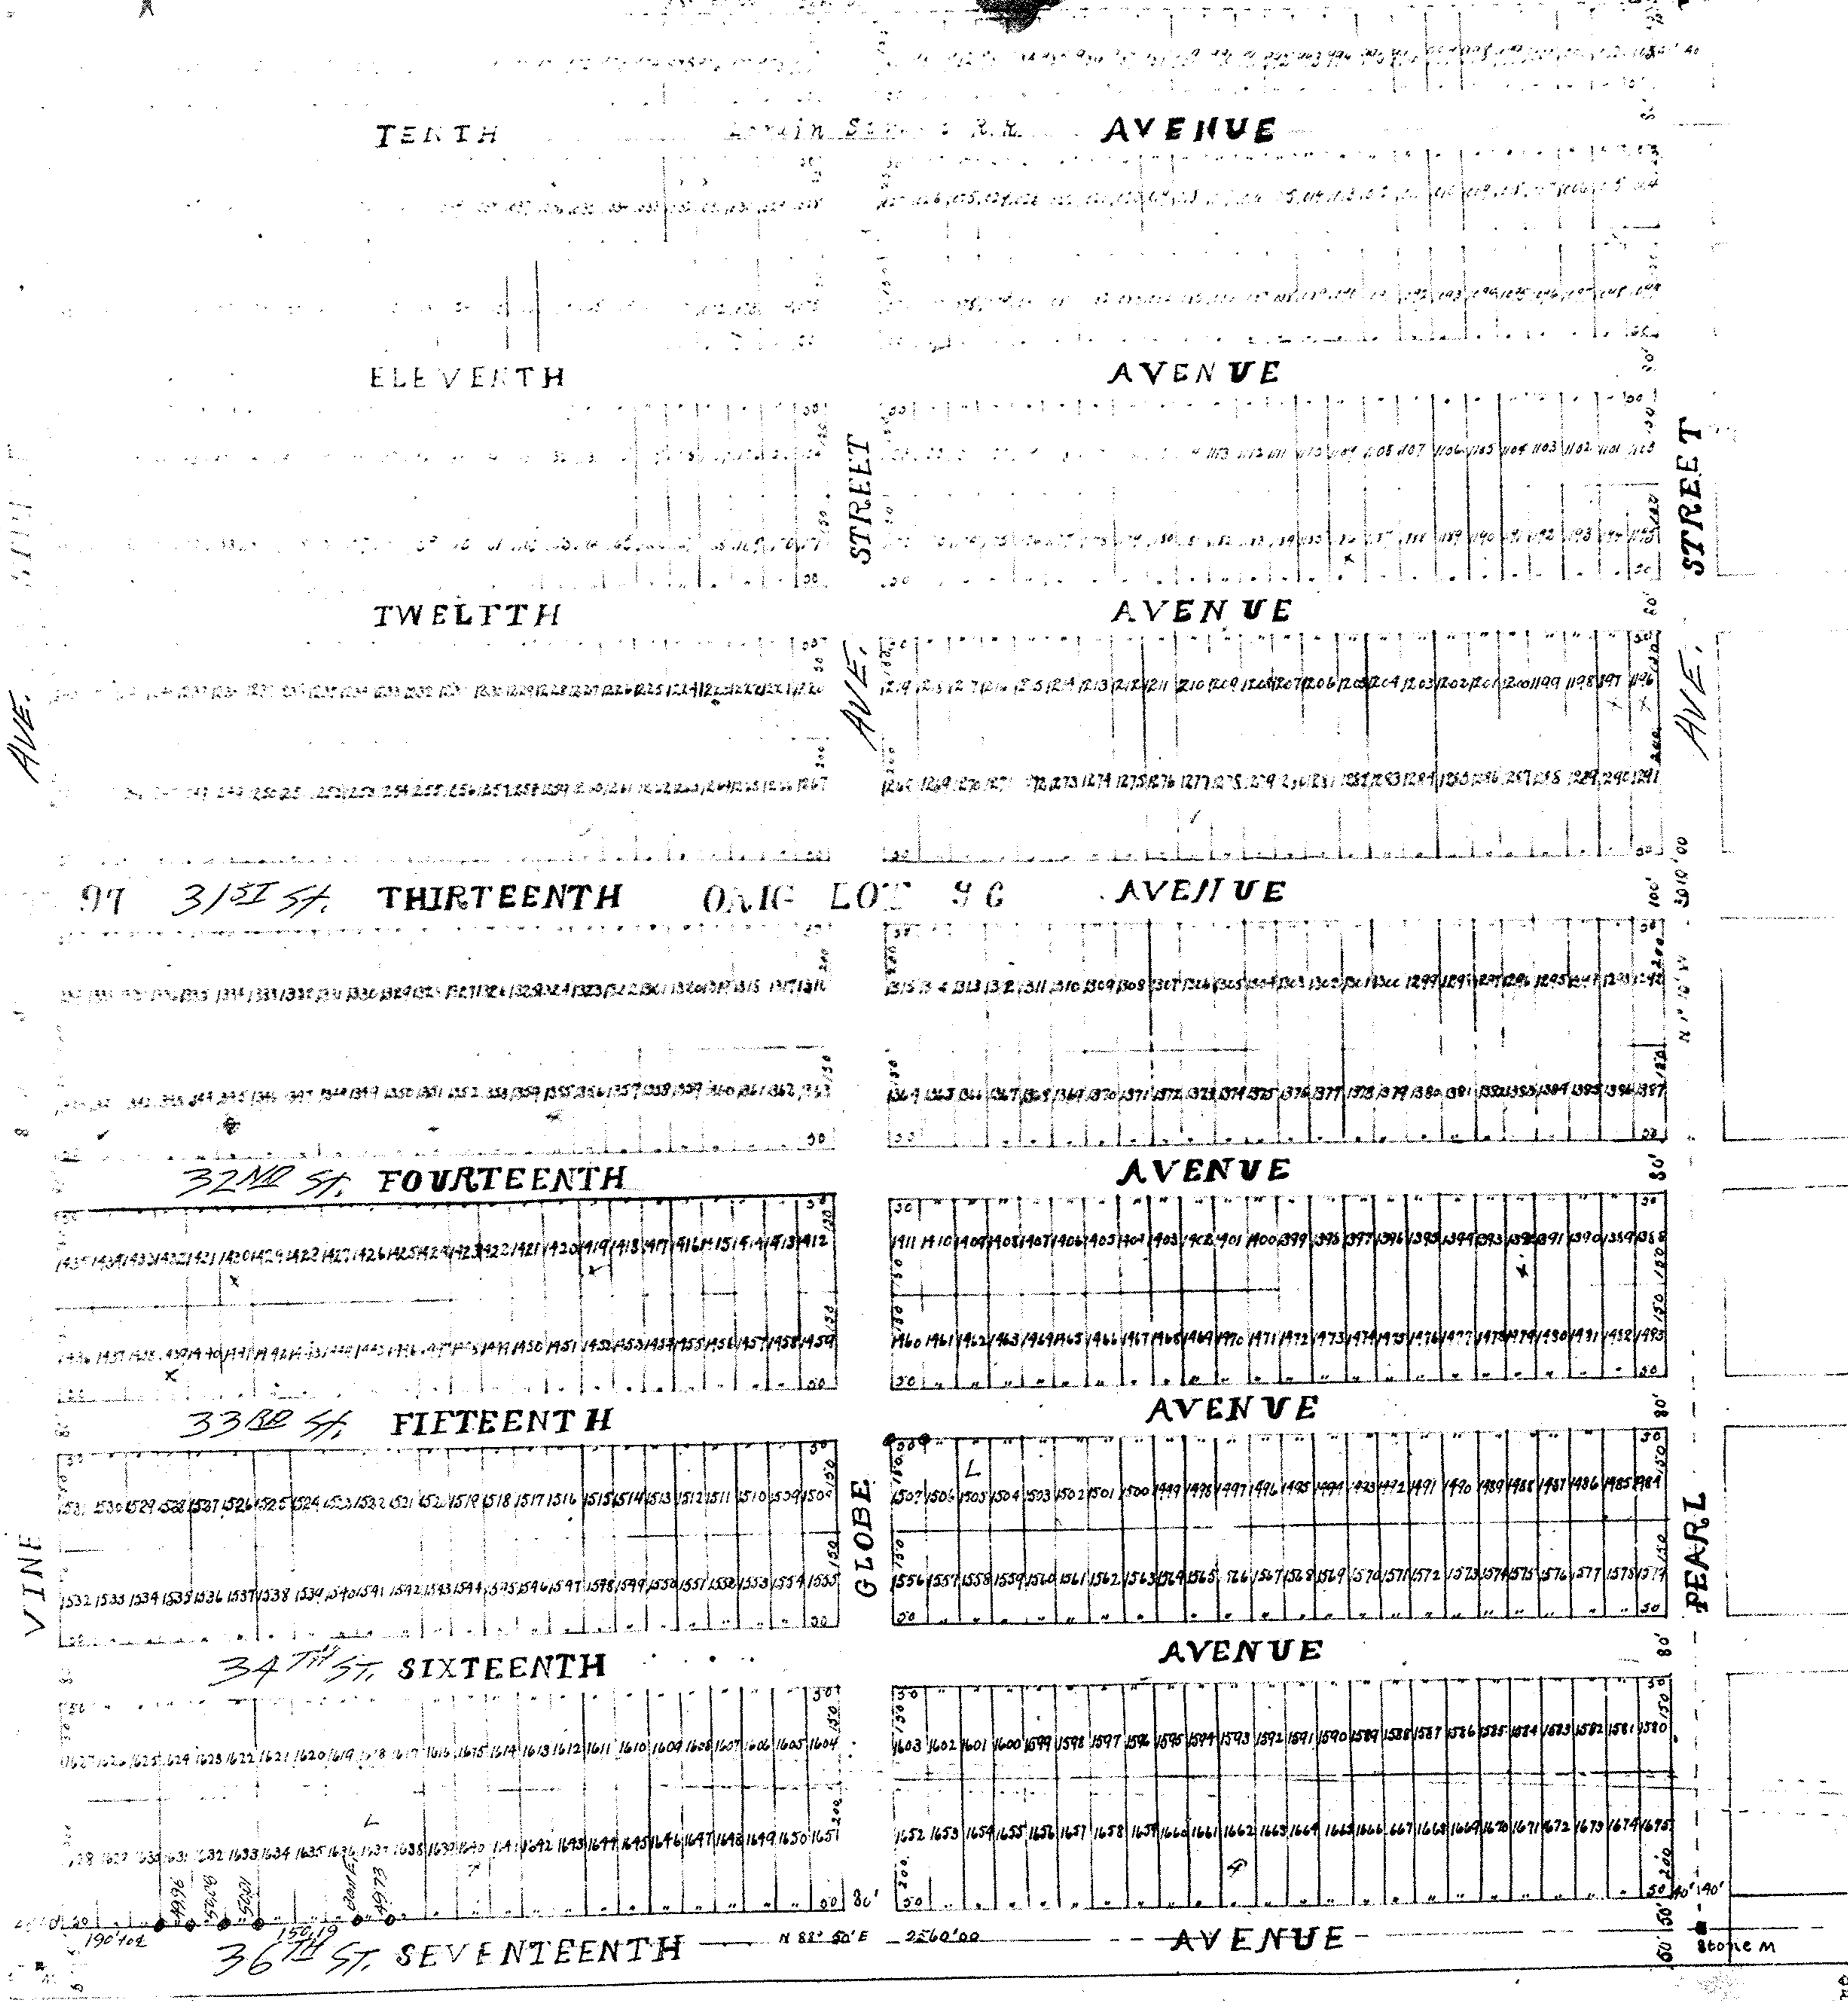

Record February 4th 1895.
Recorded March 6th 1895.
F. J. Johnson
Record.

I hereby certify that on and before the 15th day of November 1894 at the request of the Sheffield Land Company, I surveyed and made this foregoing plat of Subdivision No. 2 of the Sheffield Land Company's Addition to the Village of Lorain, Lorain County, Ohio, that the above is a correct plat of said Subdivision and that all or a sufficient stone monuments have been placed at the points indicated.

T. H. Koonse - C. E.

ORIG LOT 101

Subdivision No 2 of the Sheffield Land Company's Addition to the Village of Lorain, Lorain County, Ohio, being a portion of the Original 20 Acre Township Lots Nos. 88, 89, 90, 96, 97, 101, and 102 is bounded and described as follows: Beginning at a stone monument at the north-west corner of Subdivision No. 1 of the Sheffield Land Company's Addition to the Village of Lorain, Ohio, thence 88° 50' W 2560.0 feet parallel with the center line of South Ave. and 175 feet distant therefrom to a stone monument in the center of Vine St. Thence 1° 10' E 3010 feet along the center line of Vine St. to a stone monument at the intersection of the center line of Vine St. and the center line of Seventeenth Ave. Thence N. 88° 50' E 2560.0 feet to a stone monument at the intersection of the center line of Seventeenth Ave. and the center line of Pearl St. Thence 1° 10' W 3010.0 feet along the center line of Pearl St. to the point of beginning. The streets being subject to the rights granted by the Sheffield Land Company to the Lorain Street Railway Company by deed given.

In witness whereof the said Sheffield Land Company, has hereunto caused its corporate name and seal to be required and affixed by Tom L. Johnson, its President, and J. H. Johnson, its Secretary, this sixteenth day of February in the year of our Lord, one thousand eight hundred and ninety five.

The Sheffield Land Company
By Tom L. Johnson, its President
J. H. Johnson, its Secretary

T. H. Koonse, C. E.

Before me a Notary Public in and for said County of Lorain, Ohio, this 16th day of February 1895, personally appeared the Sheffield Land Company, by its duly authorized officers, who acknowledged to me the execution of the foregoing instrument as their act and deed.

Notary Public