


CROCKER ROAD 60'

COLUMBIA TWP. LORAIN COUNTY

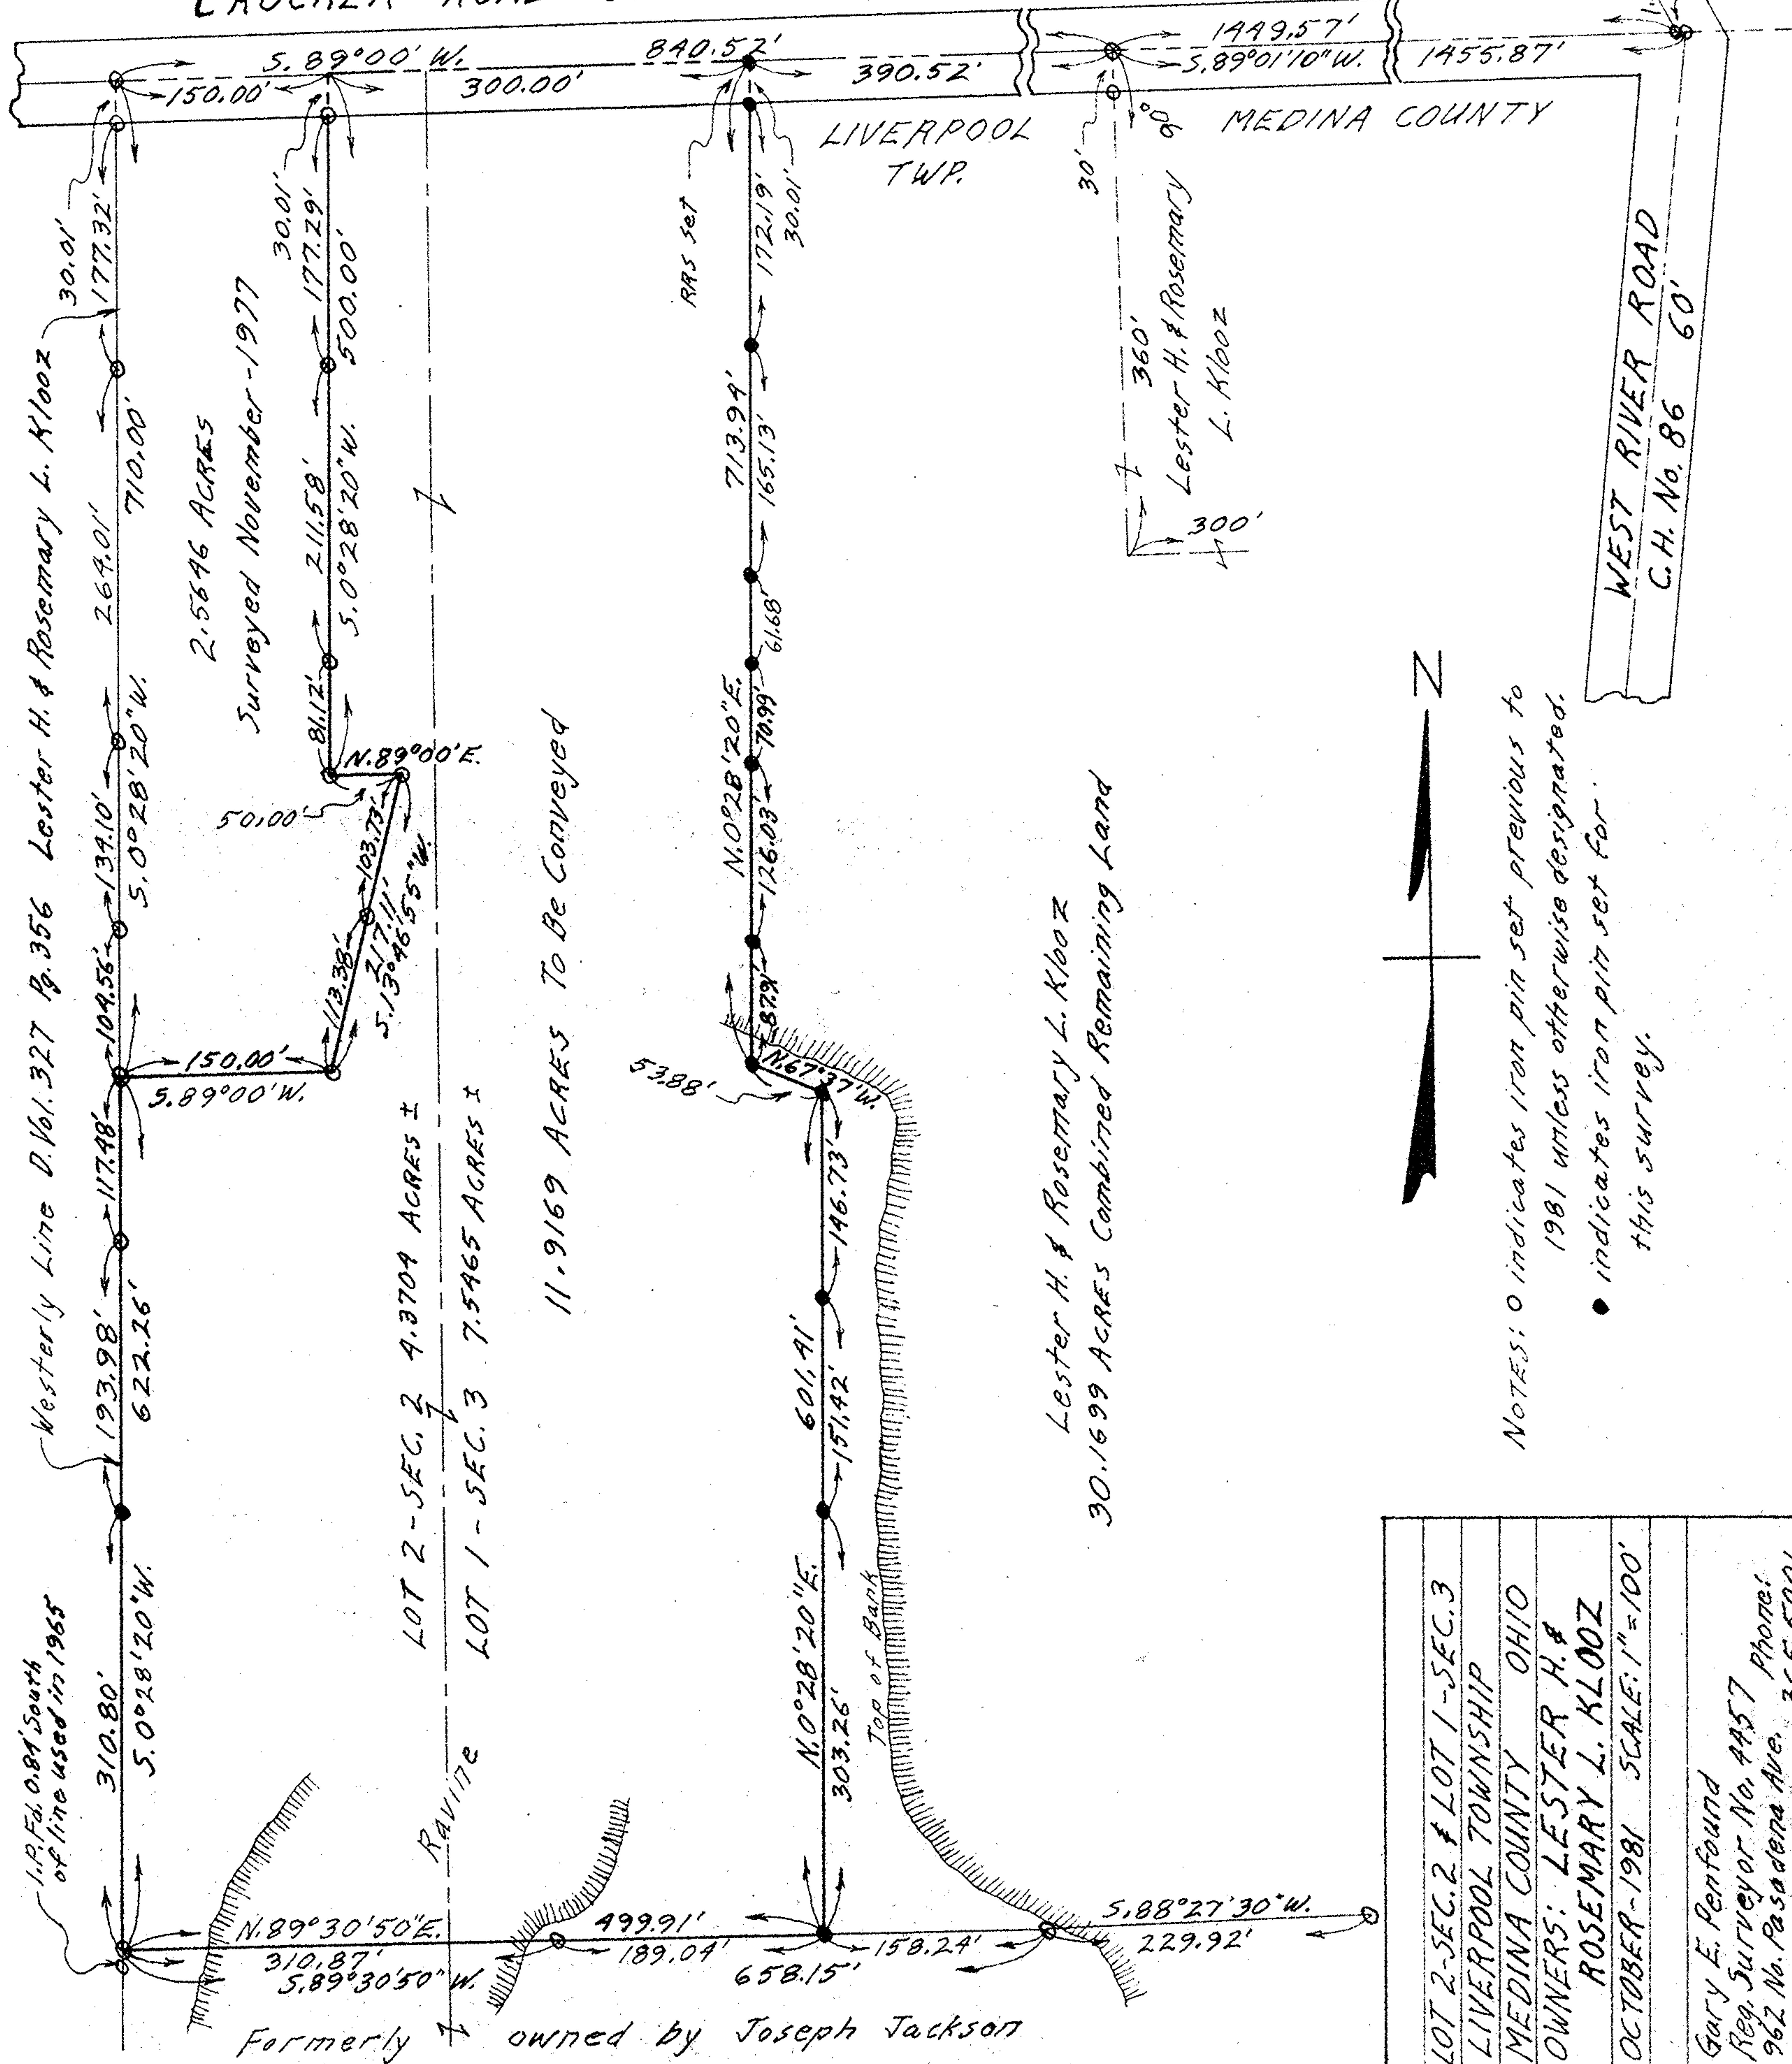

Westerly Line D. Vol. 327 Pg. 356 Lester H. & Rosemary L. Klooz

2.5696 ACRES

Surveyed November - 1977

11.9169 ACRES To Be Conveyed

Lester H. & Rosemary L. Klooz
30.1699 ACRES Combined Remaining Land

Formerly owned by Joseph Jackson



NOTES: ○ indicates iron pin set previous to 1981 unless otherwise designated.
● indicates iron pin set for this survey.

WEST RIVER ROAD
C.H. No. 86 60'

LOT 2-SEC. 2 & LOT 1-SEC. 3
LIVERPOOL TOWNSHIP
MEDINA COUNTY OHIO
OWNERS: LESTER H. & ROSEMARY L. KLOOZ
OCTOBER - 1981 SCALE: 1" = 100'
Gary E. Penfound Reg. Surveyor No. 4957 Phone: 962 No. Pasadena Ave. 365-5001 ENYRIA, Ohio 44035