



LAKE ERIE

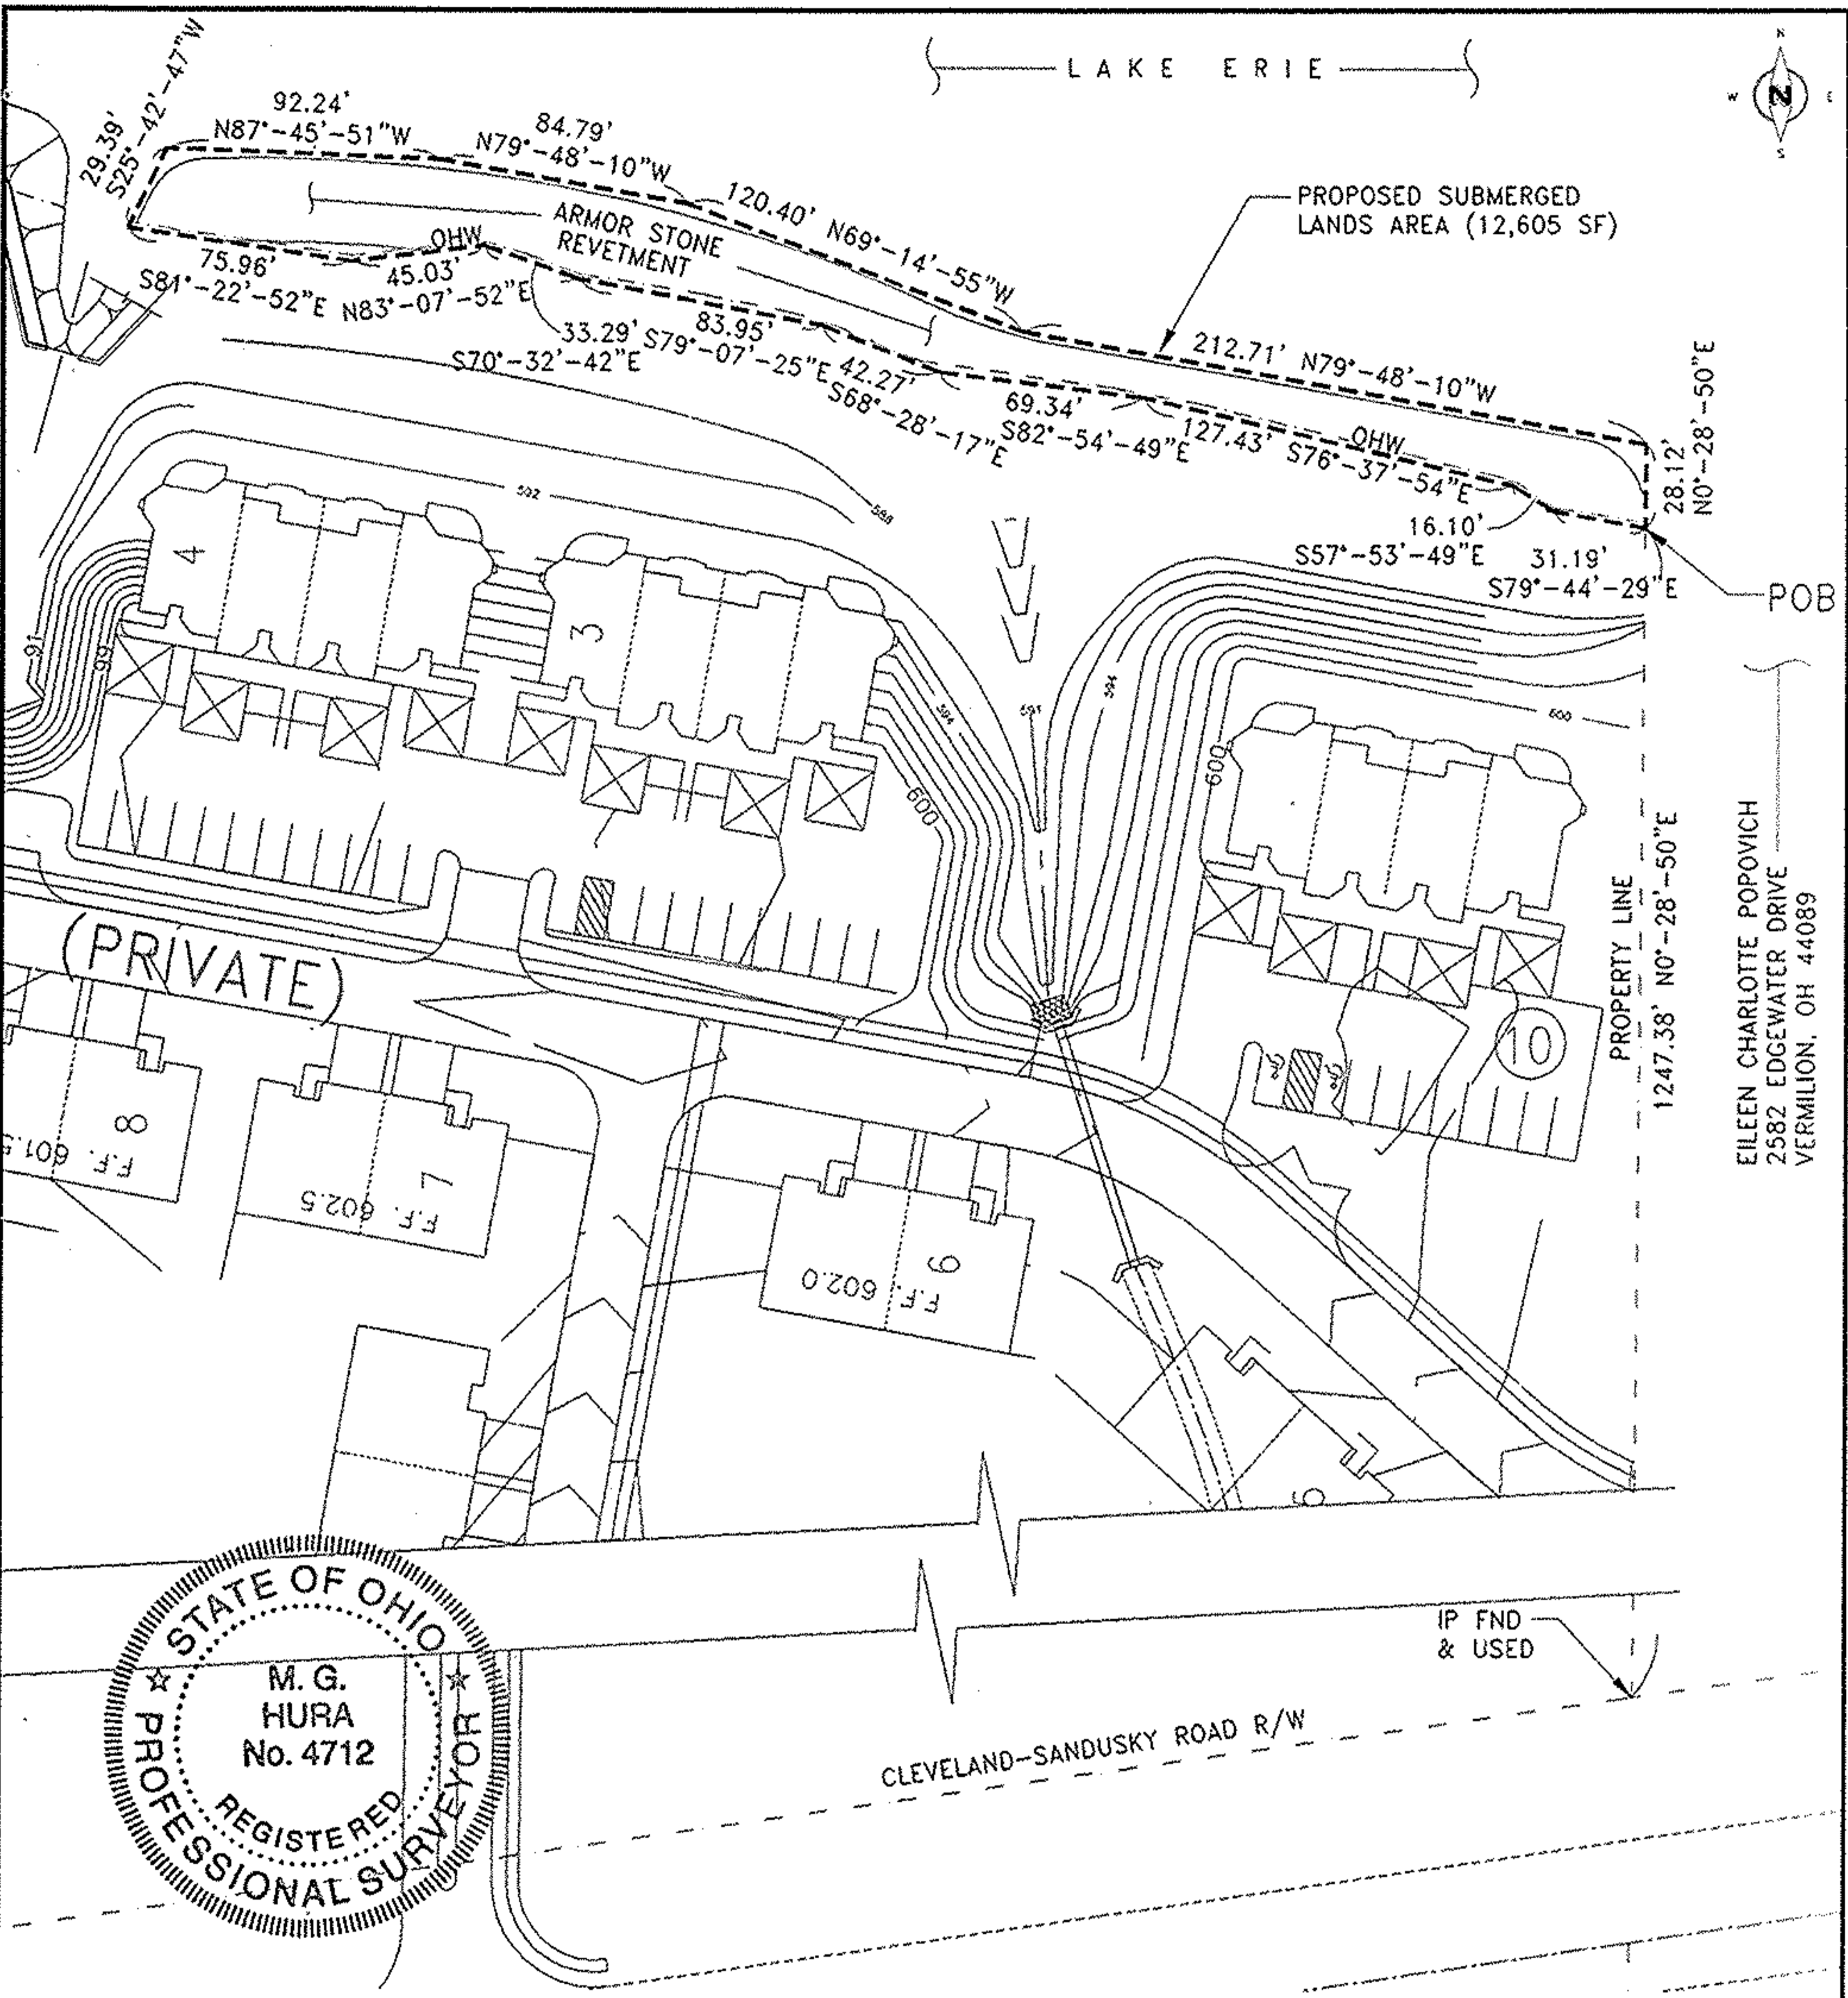


(PRIVATE)

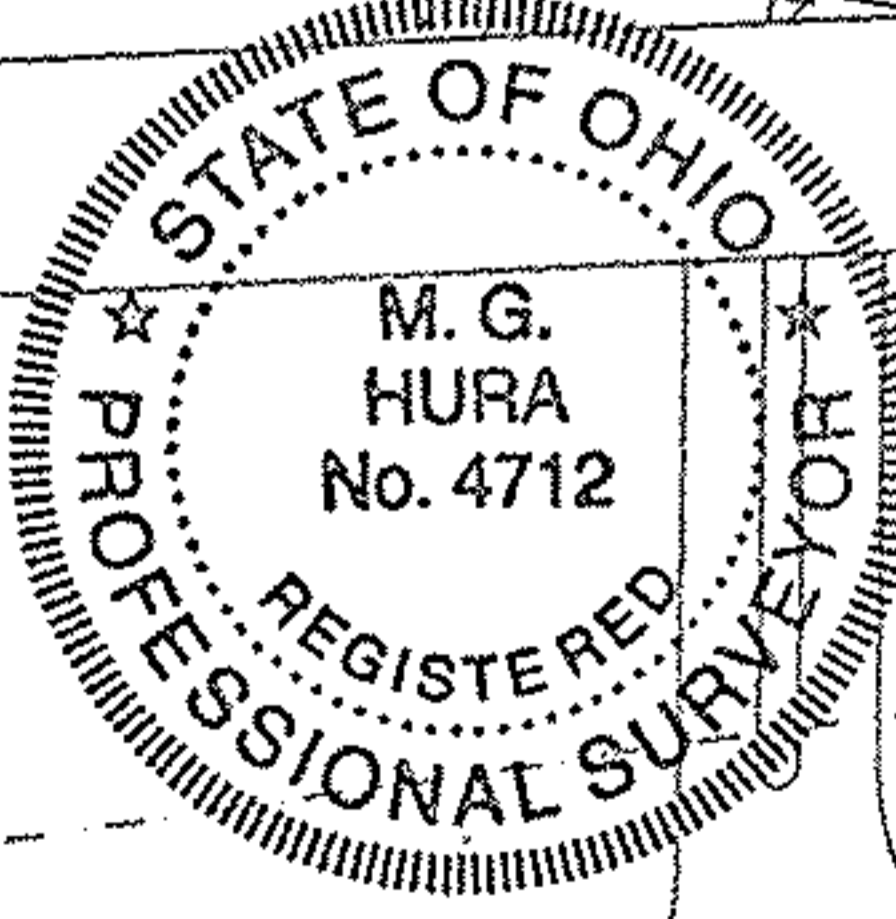

CLEVELAND-SANDUSKY ROAD R/W

IP FND & USED

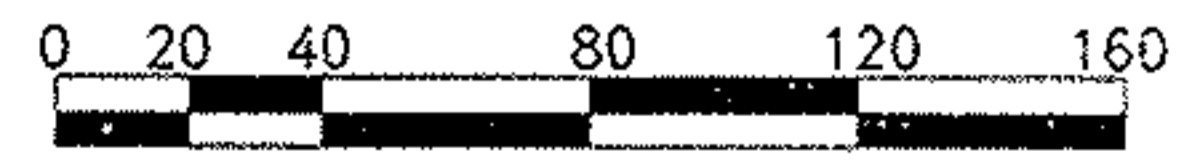

SCALE: 1 in = 80 ft

DATUM: 0.0 L.W.D. = 569.2 FT  
BEACH, BLUFF, AND NEARSHORE SURVEYED 4/21/01

PREPARED BY:  
**Andrassy Engineering, Ltd.**  
ADJACENT PROPERTY OWNERS:  
James J. Gettens  
3144 Edgewater Drive, Vermilion OH 44089  
Eileen Charlotte Popovich  
2582 Edgewater Drive, Vermilion OH 44089

SUBMERGED LANDS LEASE  
SITE PLAN - PARCEL #1  
  
ARMOR STONE REVETMENT  
VERMILION, OHIO

APPLICANT:  
VERMILION SHORES  
DEVELOPMENT GROUP  
4835 MUNSON ROAD NW  
CANTON, OH 44718  
SHEET 1 OF 2  
5/28/02