


West 19th Street

Concrete Sidewalk

R/W

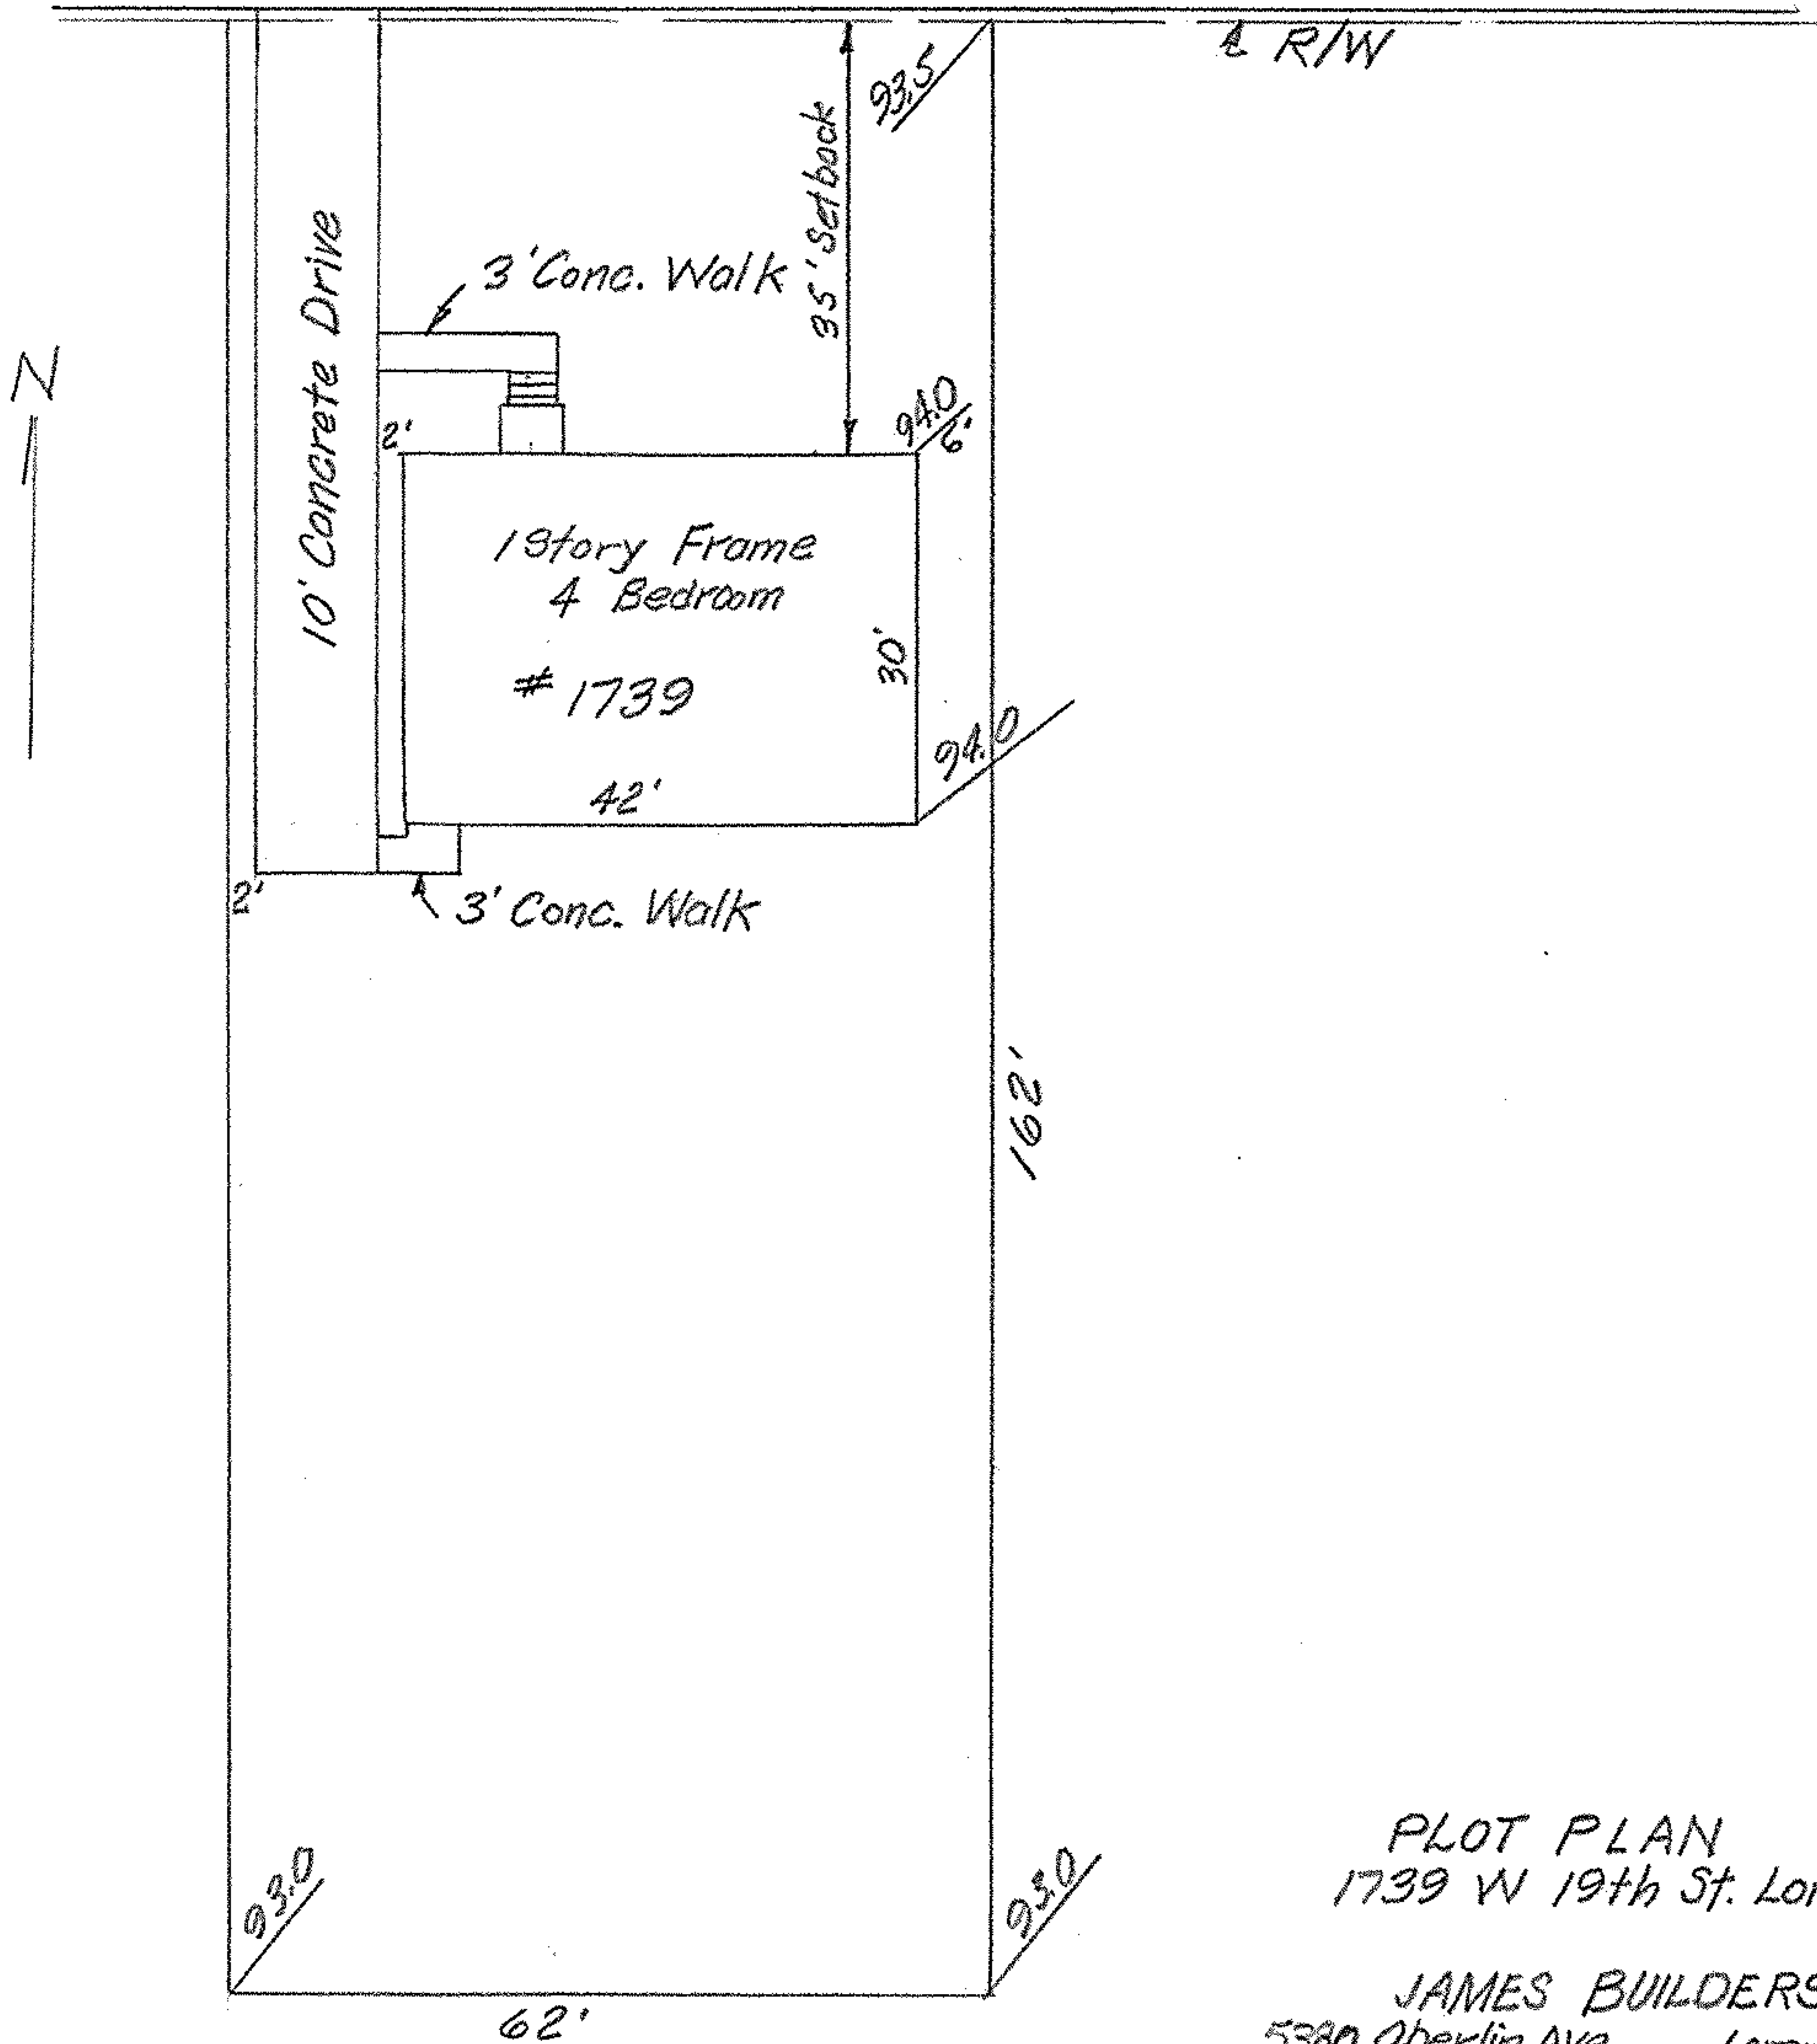

PLOT PLAN
1739 W 19th St. Lorain

JAMES BUILDERS
5380 Oberlin Ave. Lorain, Ohio
June 18, 1974 1"=20'