



— COACHMAN'S TRAIL CONDOMINIUM —
PLAT VOL. 36 PAGES 23-35

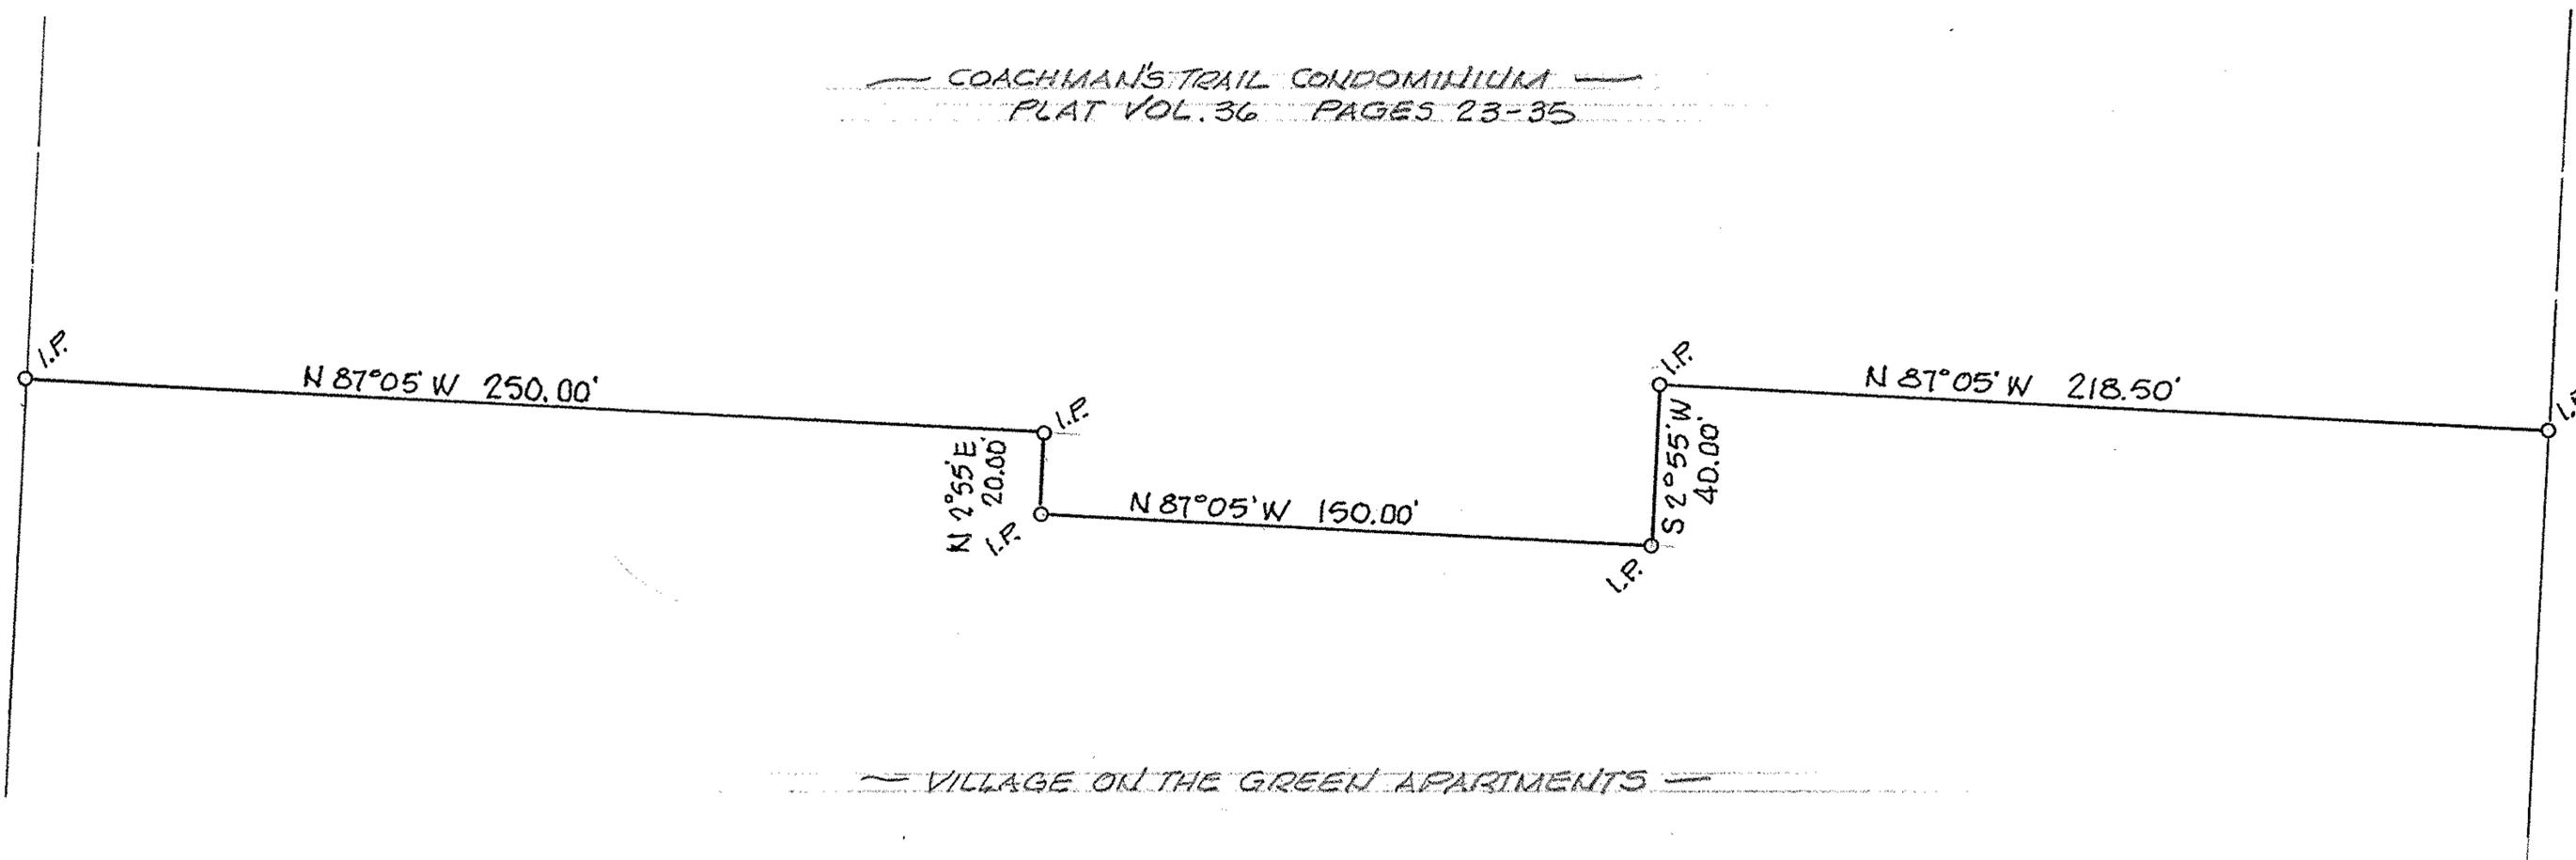

— VILLAGE ON THE GREEN APARTMENTS —

MAP of NORTH LINE SURVEY
PREPARED FOR MRS. GEORGE STALLER
(MANAGER, VILLAGE ON THE GREEN APTS.)
PART of ORIGINAL AVON TWP. SECTION 6
CITY of AVON LAKE, LOBAIN COUNTY, OHIO

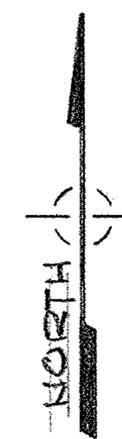

SCALE: 1" = 40'

McGLINCHY & ASSOCIATES INC.
PROFESSIONAL ENGINEER & SURVEYORS
110 1/2 MIDDLE AVE. ELYRIA OHIO
MAY, 1980 #806298