


SUBLOT # 4 OF COUNTRY LIVING ESTATES
 PLAT VOLUME 33 PAGES 30-31
 PART OF ORIGINAL COLUMBIA TWP LOT 88
 LORAIN COUNTY, OHIO

MAP OF SURVEY AND SITE ELEVATIONS
 FOR: MICHAEL FRAGAPANE

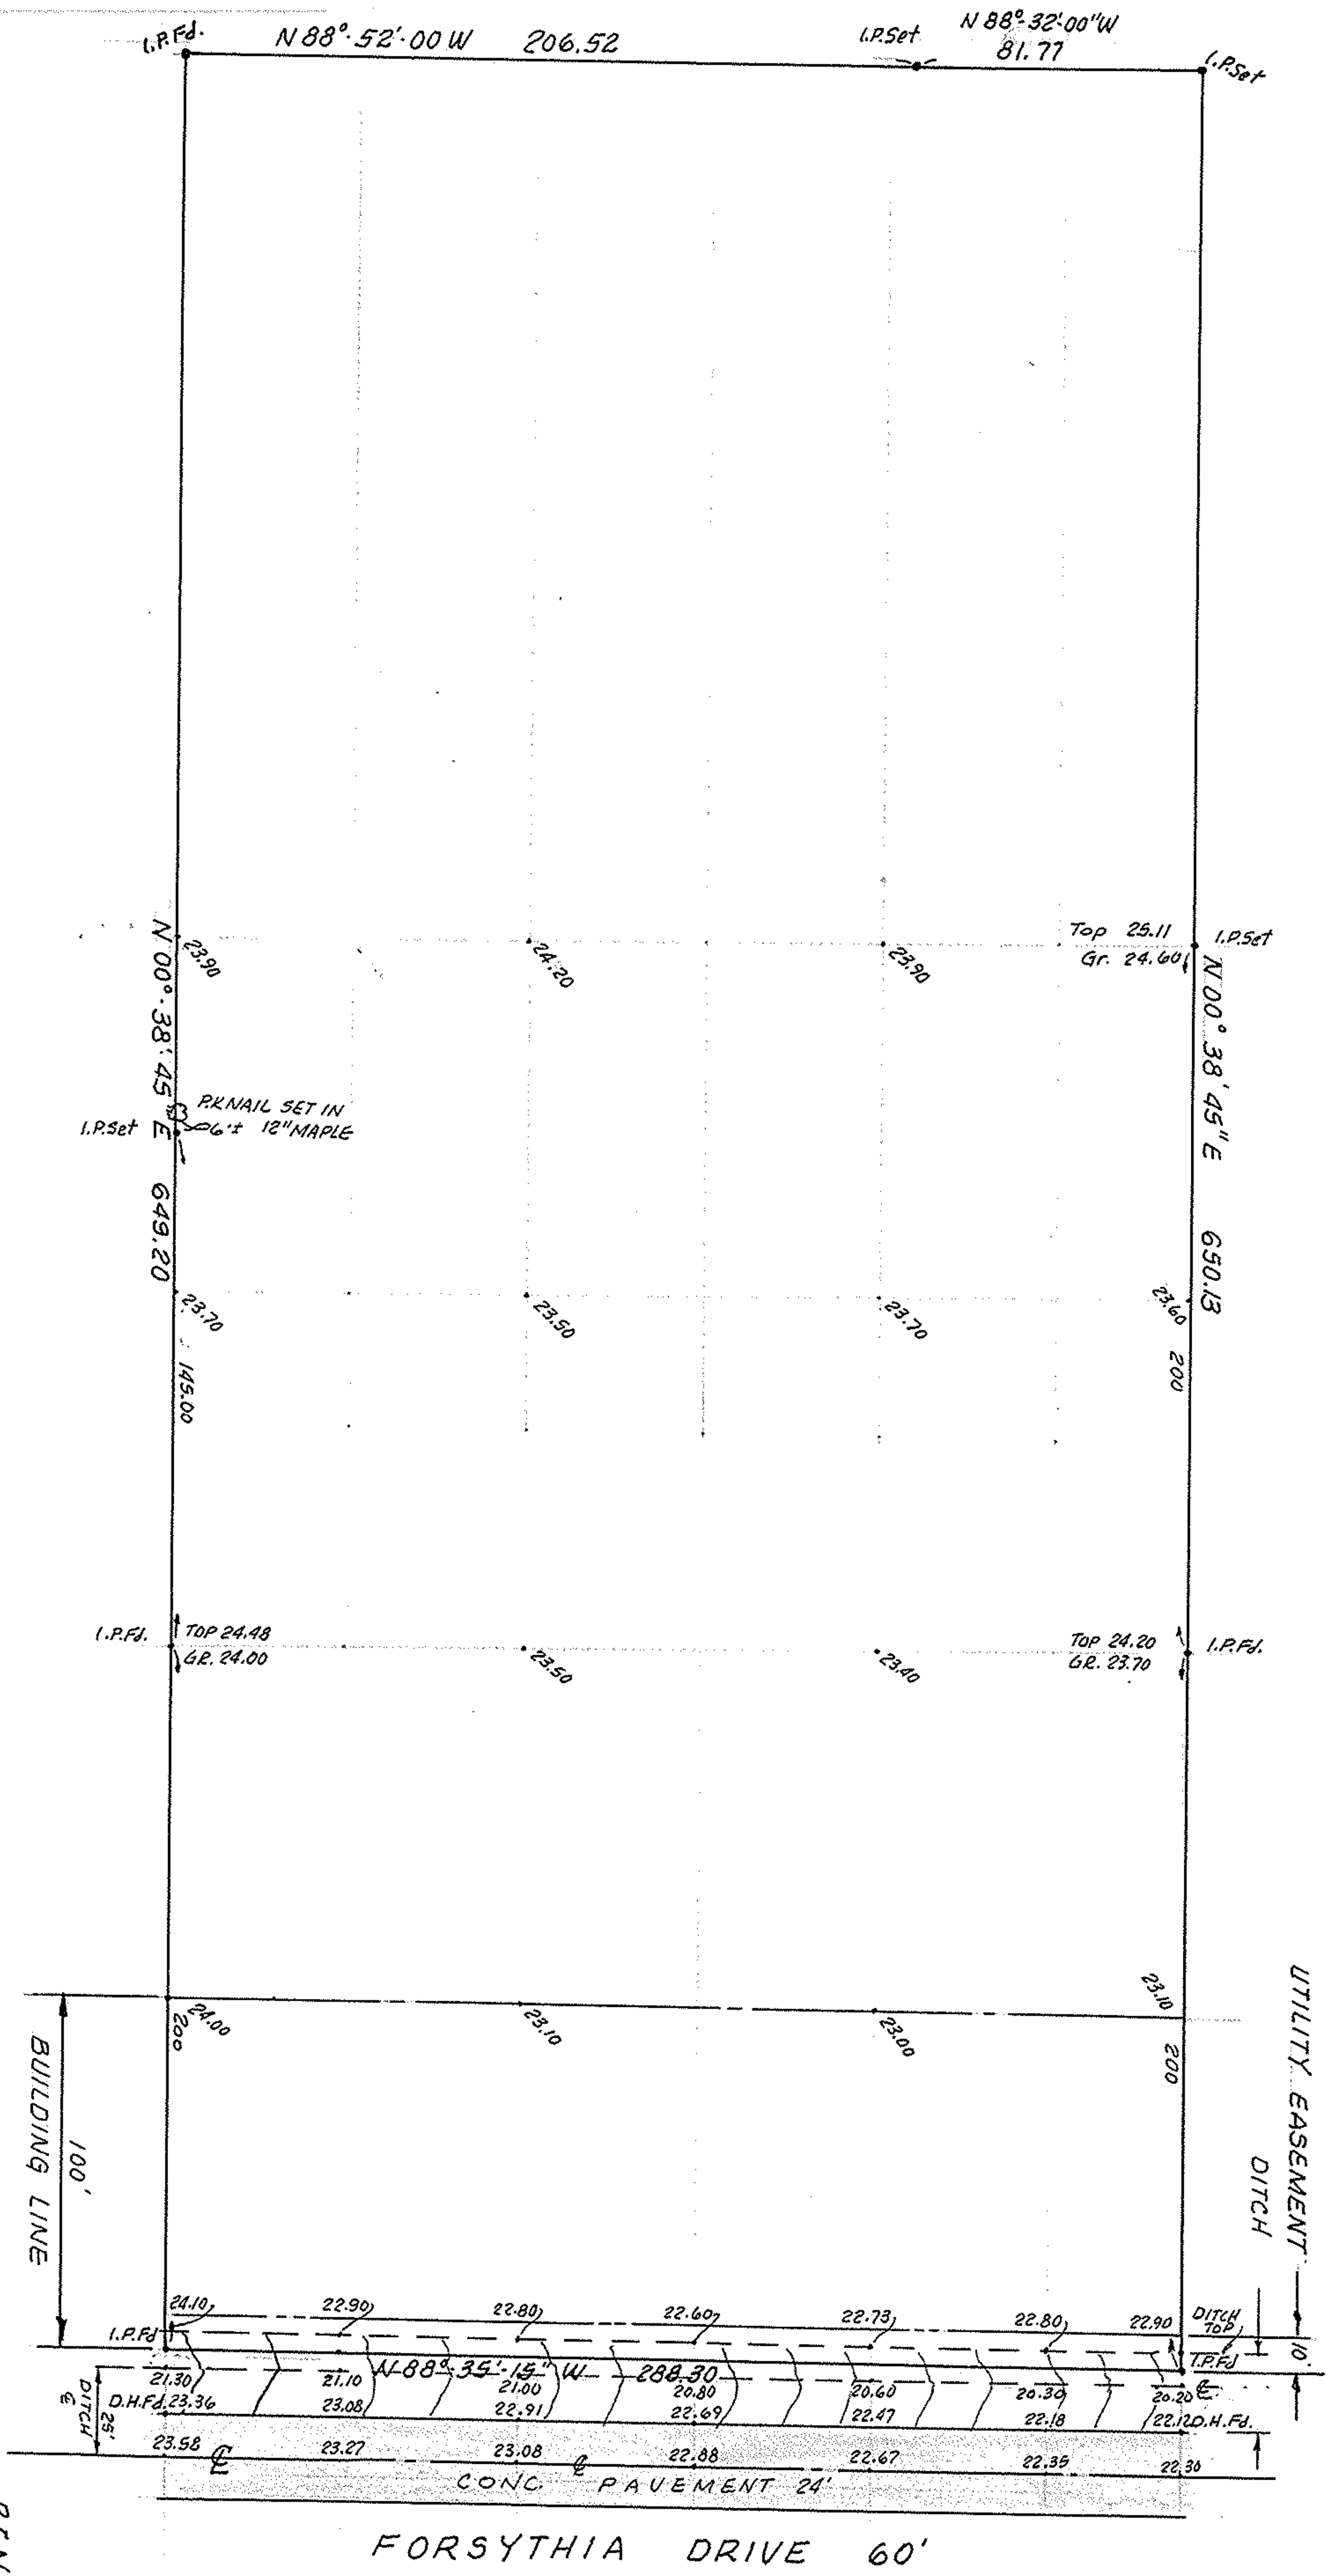

1" = 50'

BENCH MARK EL. 824.47
 INT. FORSYTHIA DR &
 HONEYSUCKLE LANE
 ADD 800.00 TO ELEV. SHOWN

McGLINCHY & ASSOCIATES INC.
 NOV. 8, 1982 # 806508