
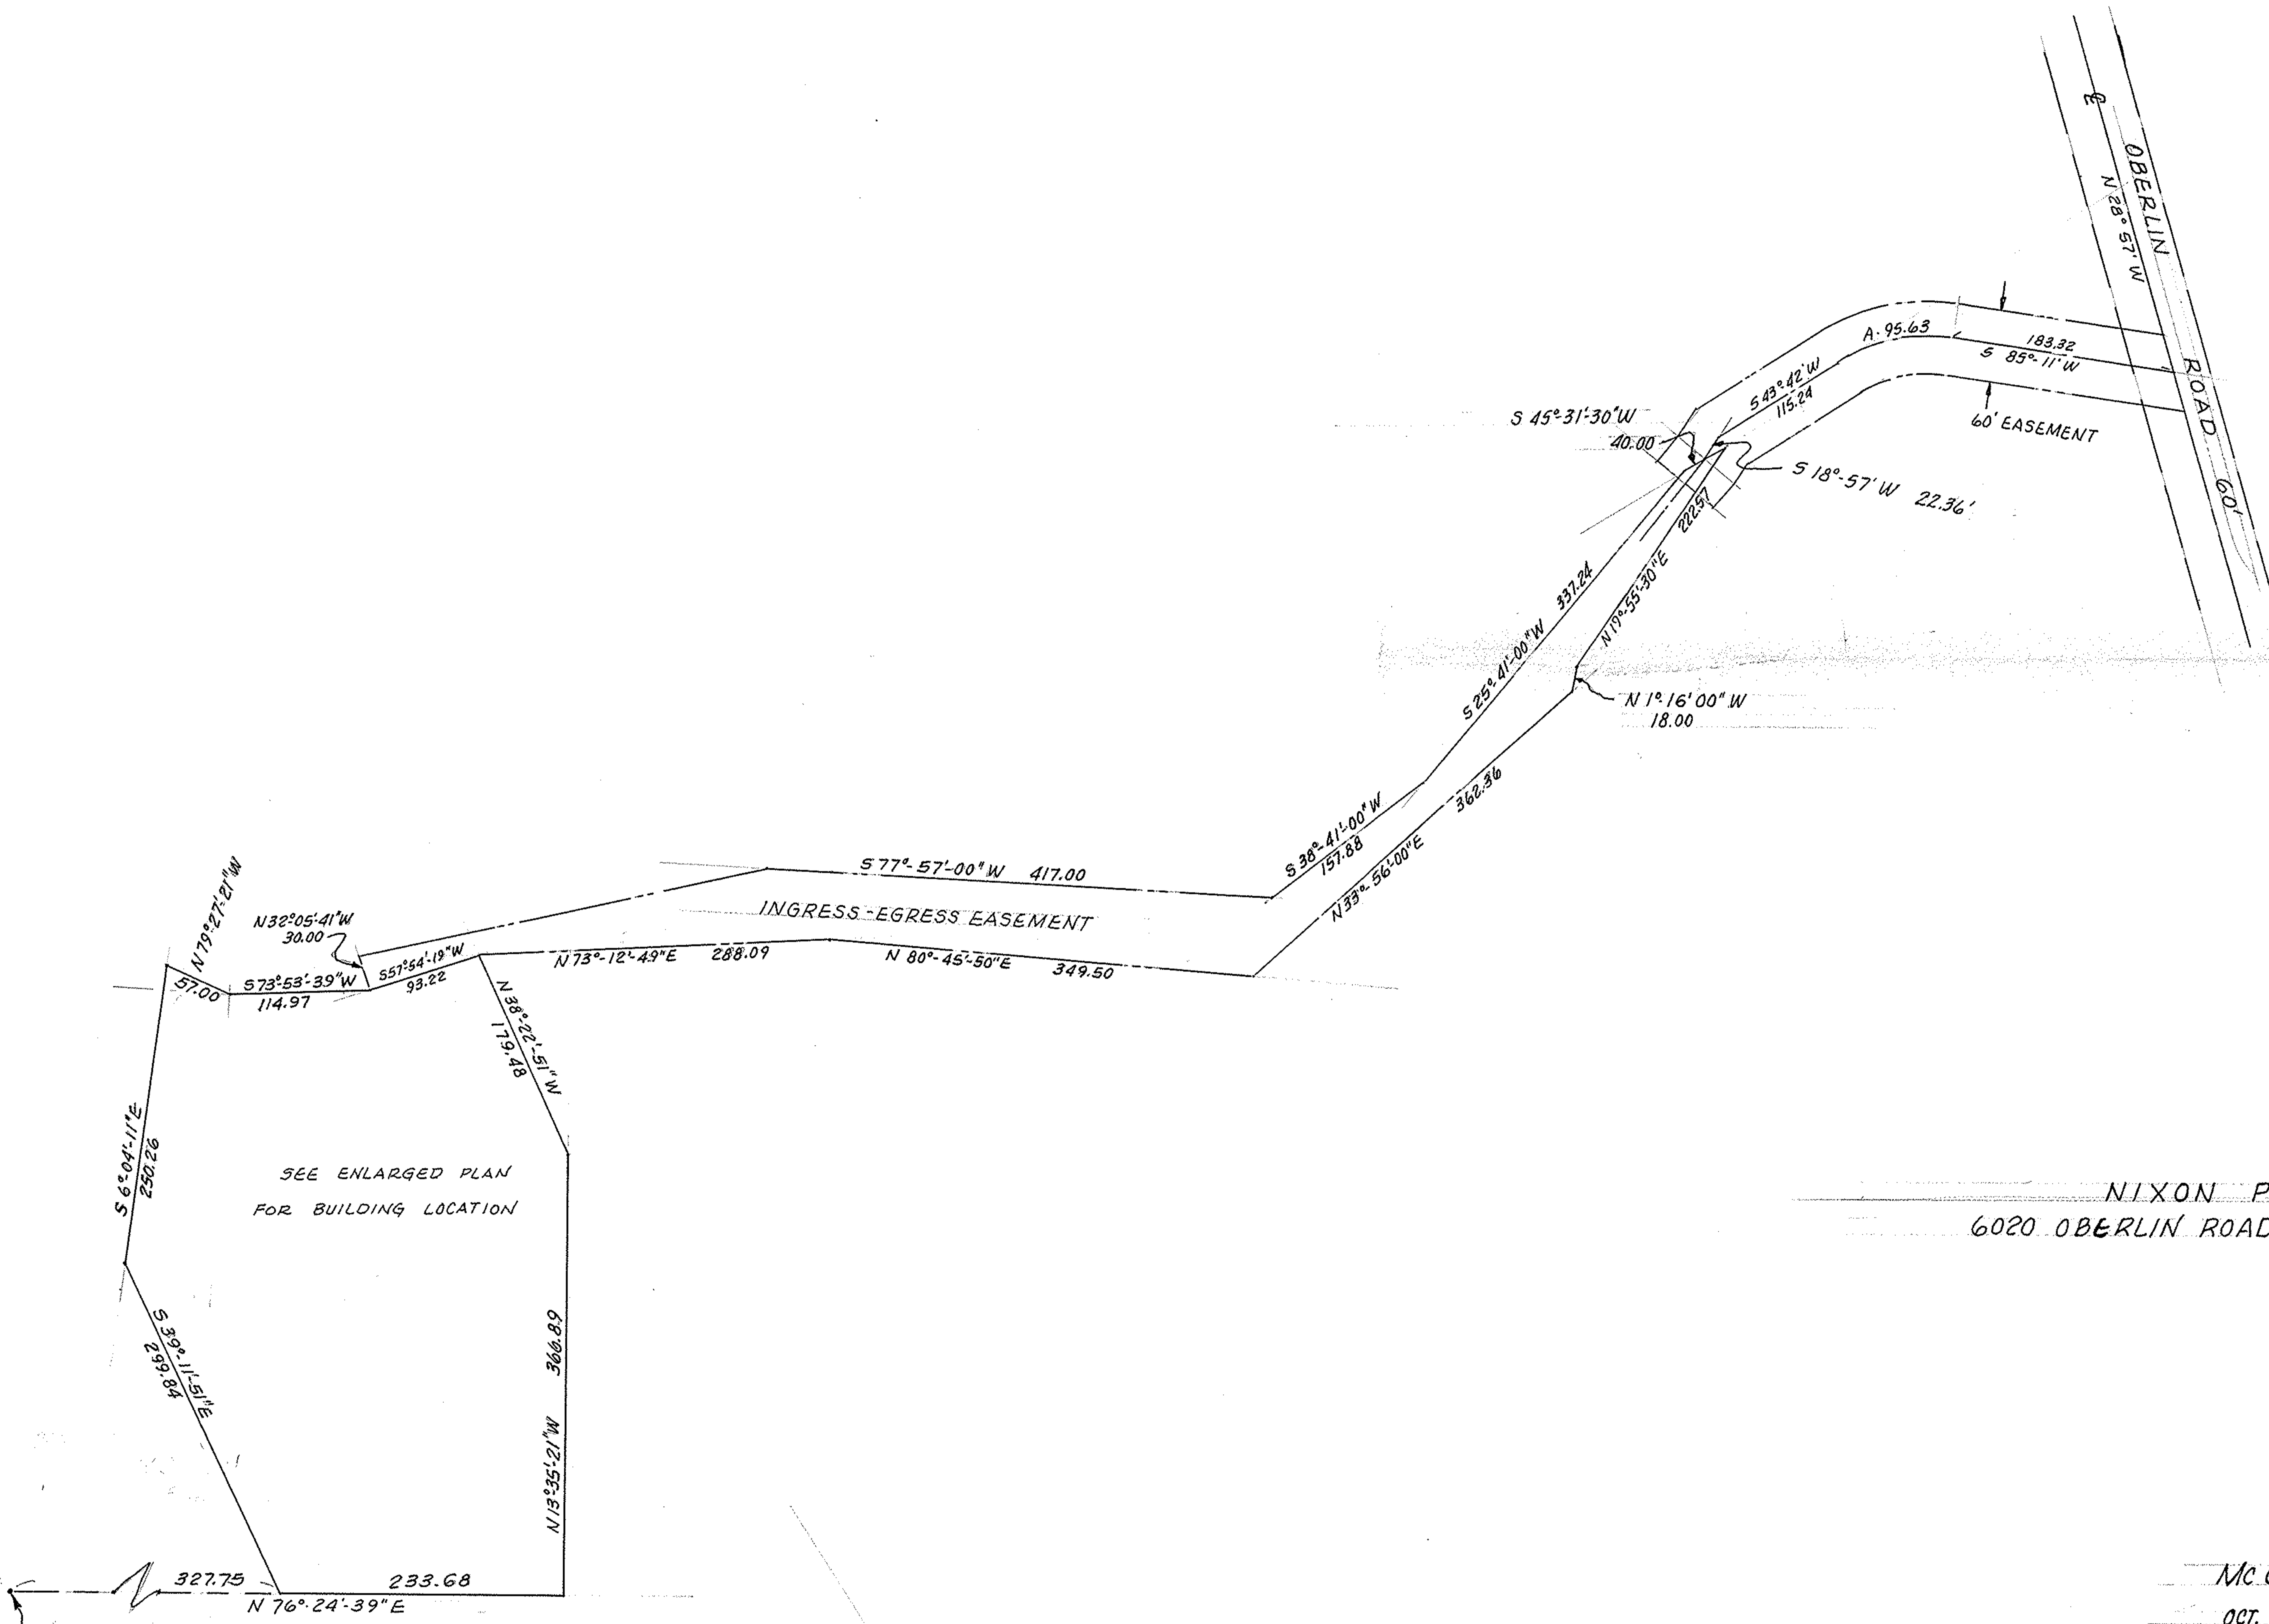


1" = 100'

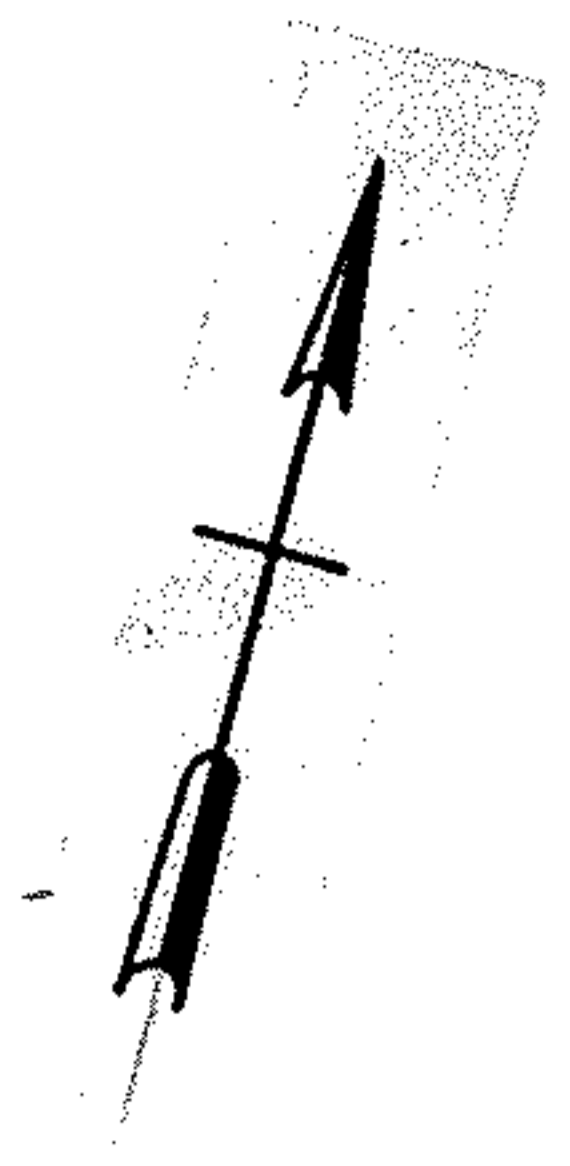

SEE ENLARGED PLAN  
FOR BUILDING LOCATION

NIXON PROPERTY  
6020 OBERLIN ROAD AMHERST, OHIO

N.W. CORNER HIDDEN VALLEY SUBDIVISION NO.1  
PLAT VOLUME 31, PAGES 33 & 34.

McGLINCHY & ASSOCIATES INC.

OCT. 7, 1980

796140 SHEET 2

GL 9121