


R.P.# 08-12-012-000-026 R.P.# 08-12-012-000-002

MOR. 500' d

BECKER ROAD

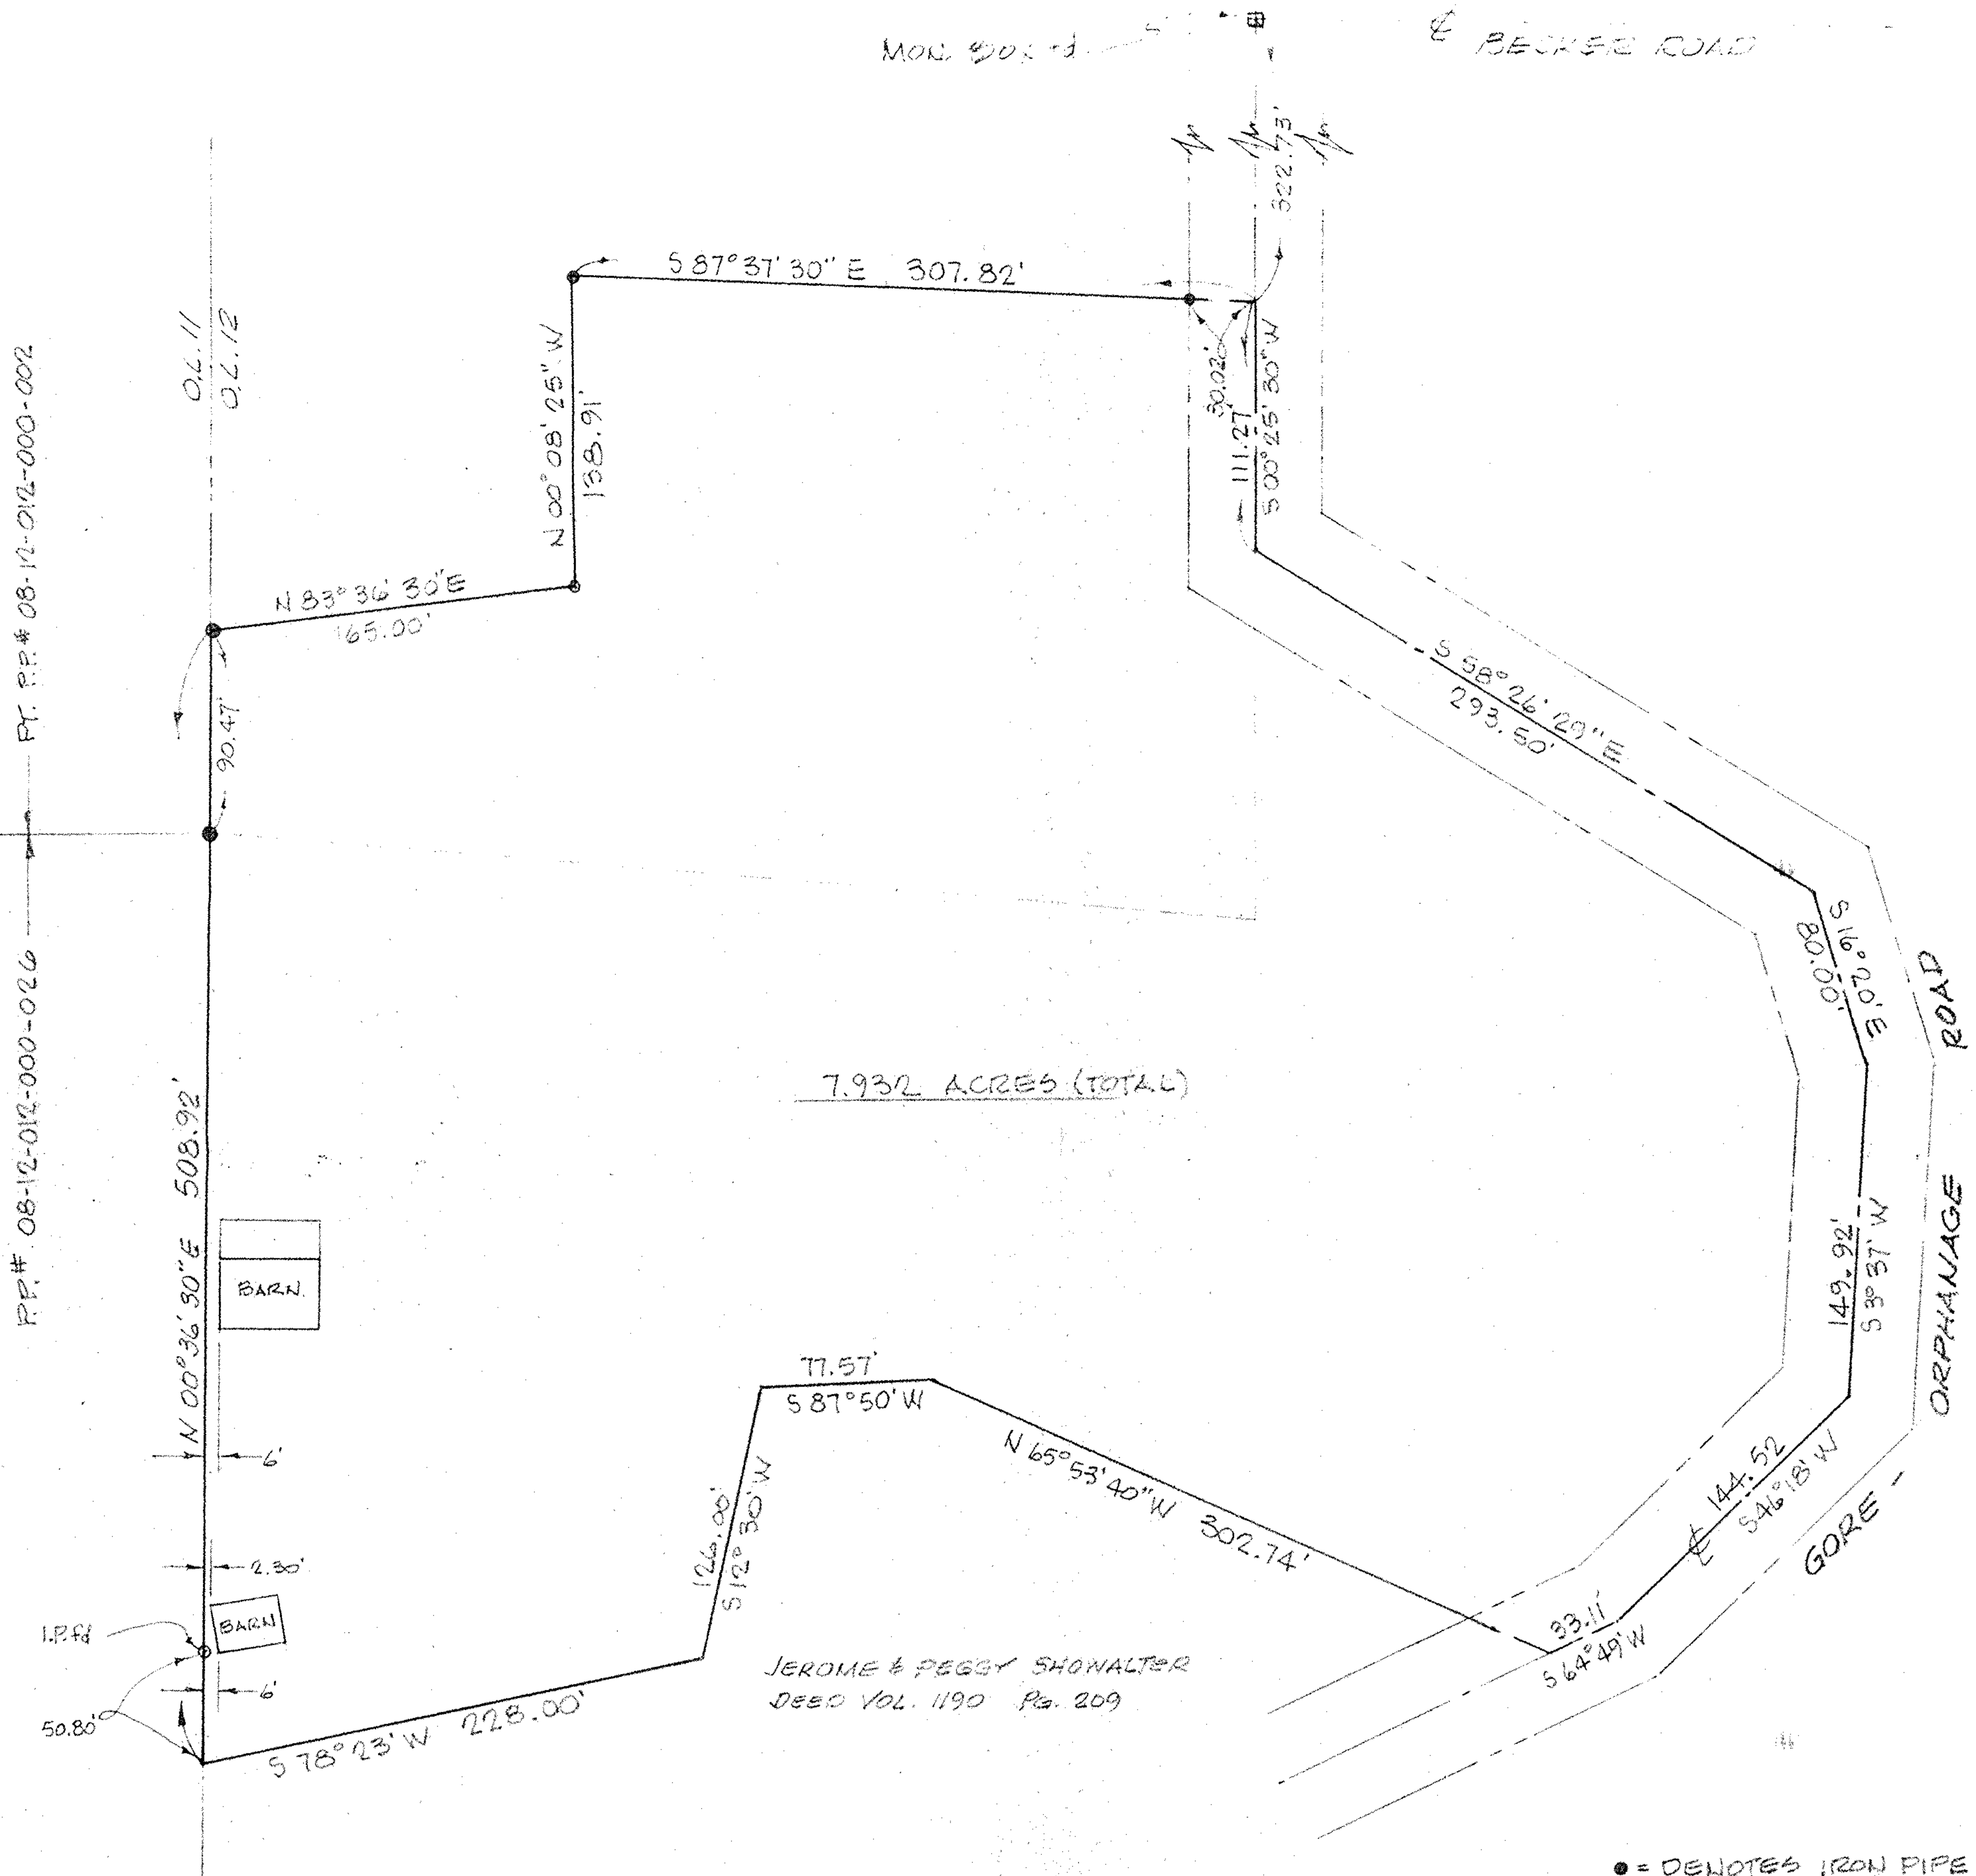

7.932 ACRES (TOTAL)

JEROME & PEGGY SHONALTER
DEED VOL. 1190 Pa. 209



SCALE: 1"=60'

• = DENOTES IRON PIPE SET

MAP of PROPOSED PARCEL SPLIT

PREPARED FOR HERB SAUNDERS

PART of ORIGINAL HENRIETTA TWP. LOT 12, TRACT 12
TOWNSHIP of HENRIETTA LORAIN COUNTY OHIO

McGLINCHY & ASSOCIATES INC.
PROFESSIONAL ENGINEER & SURVEYORS
110 1/2 MIDDLE AVE. ELYRIA OHIO
APRIL, 1981 #816688