


MAP OF PROPOSED PARCEL SPLIT  
 PREPARED FOR  
 RUSSELL H. & BEVERLY A. SCHMALZ  
 PART OF ORIGINAL BROWNHelm TOWNSHIP  
 LOT NO. 62  
 LORAIN COUNTY, OHIO



Proposed Parcel Split  
 2.123 Acres  
 Out of P.P.N. 01-00-062-000-013  
 52.83 Acres  
 50.71 Acres Net

See Miscellaneous Volume 9, Page  
 491 for 100' Wide Easement  
 from G.H. & Clara Bacon to  
 Ohio Public on November 24, 1925

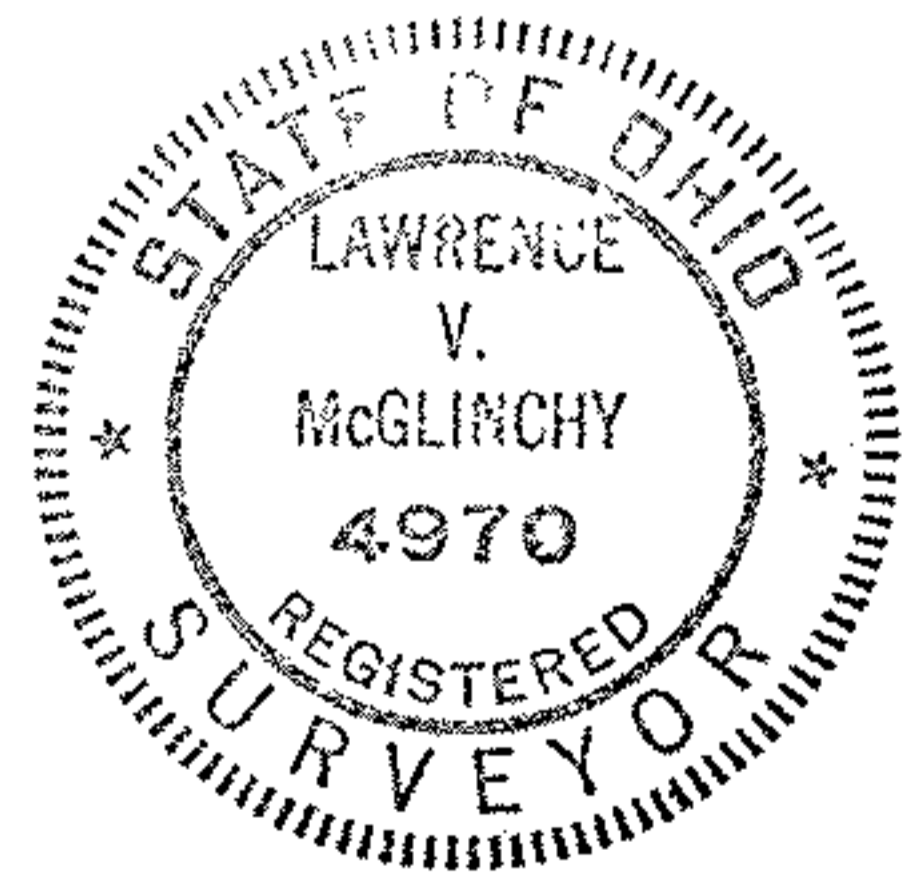

Christopher J. & Deborah H. Stovicek  
 O.R. Vol. 488, Page 68

**McGLINCHY** AND ASSOCIATES  
 PROFESSIONAL ENGINEERS AND SURVEYORS

625 North Woodhill Drive Amherst, Ohio



SCALE: 1"=50' DRAWN BY: L.V.M.  
 Rev. 4/18/92  
 DATE: 9/16/92 JOB NO: 928832