


BUTTERNUT RIDGE ROAD (S.R. 10) - 60'

N 59° 31' E 234.42'




F.A. & E.R. LACINA
DEED VOL. 920 PG. 399

2.8117 AC.

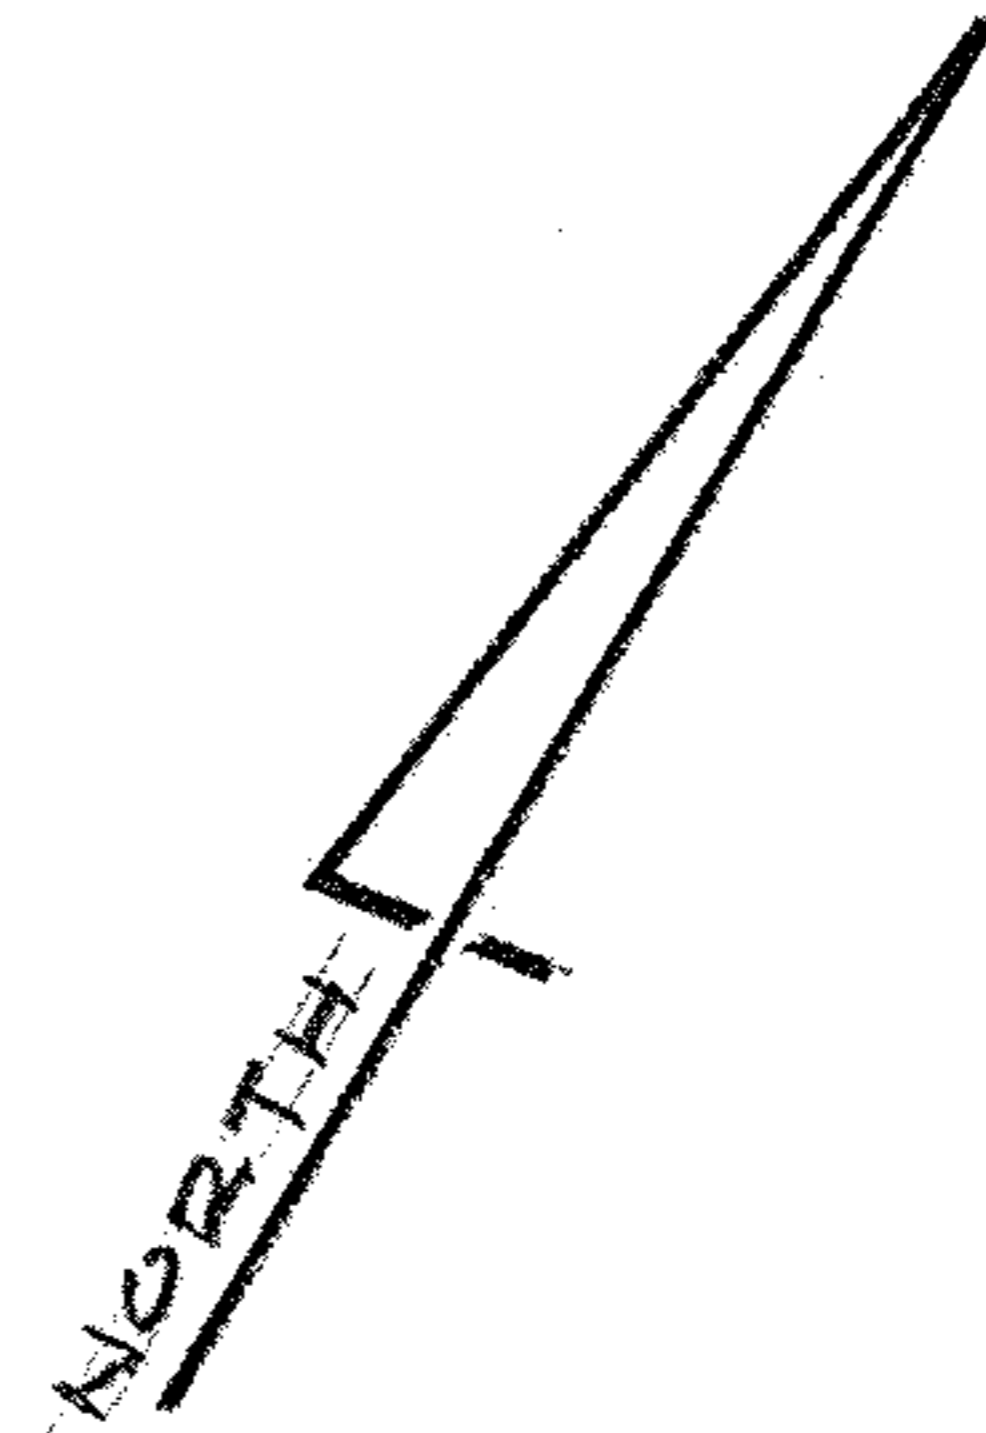

SCALE: 1" = 50'

MAP OF SURVEY FOR PARCEL SPLIT
PART OF ORIGINAL EATON TOWNSHIP LOT No. 51
LORAIN COUNTY OHIO
MARCH 21, 1977

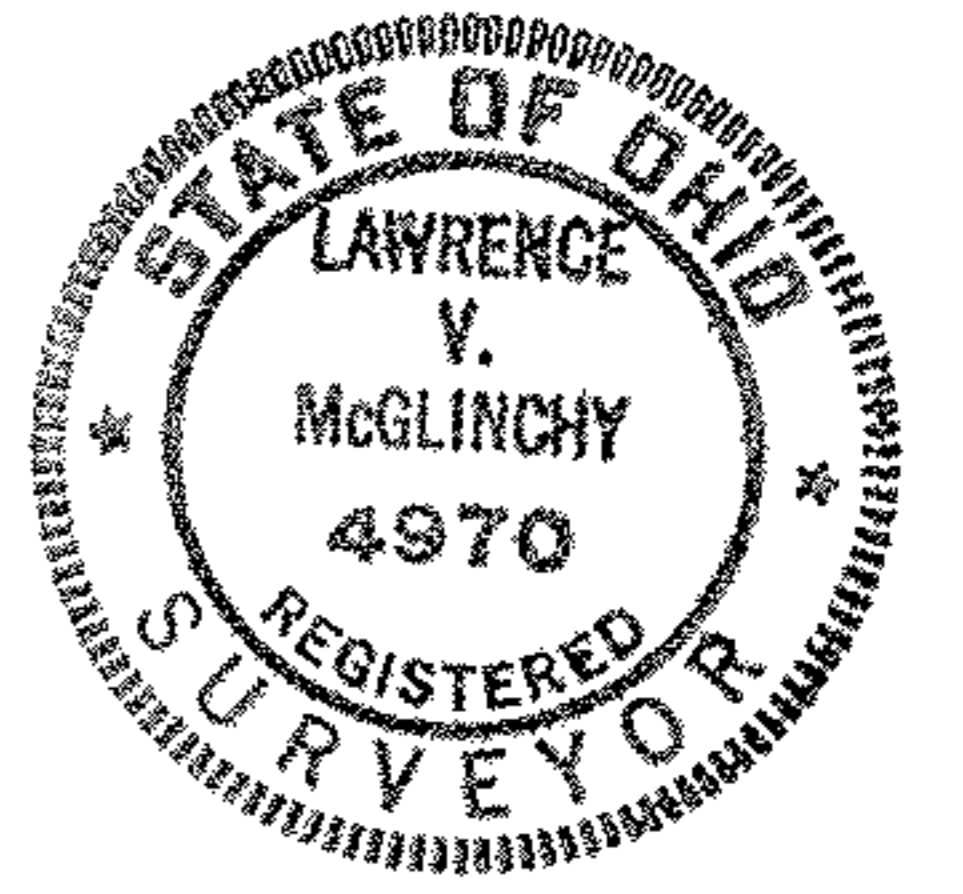

McGLINCHY and ASSOCIATES
ELYRIA, OHIO
JOB No. 771696