


I.P. Pt. $589^{\circ}45'36'' E$ 360.45' I.P. Set

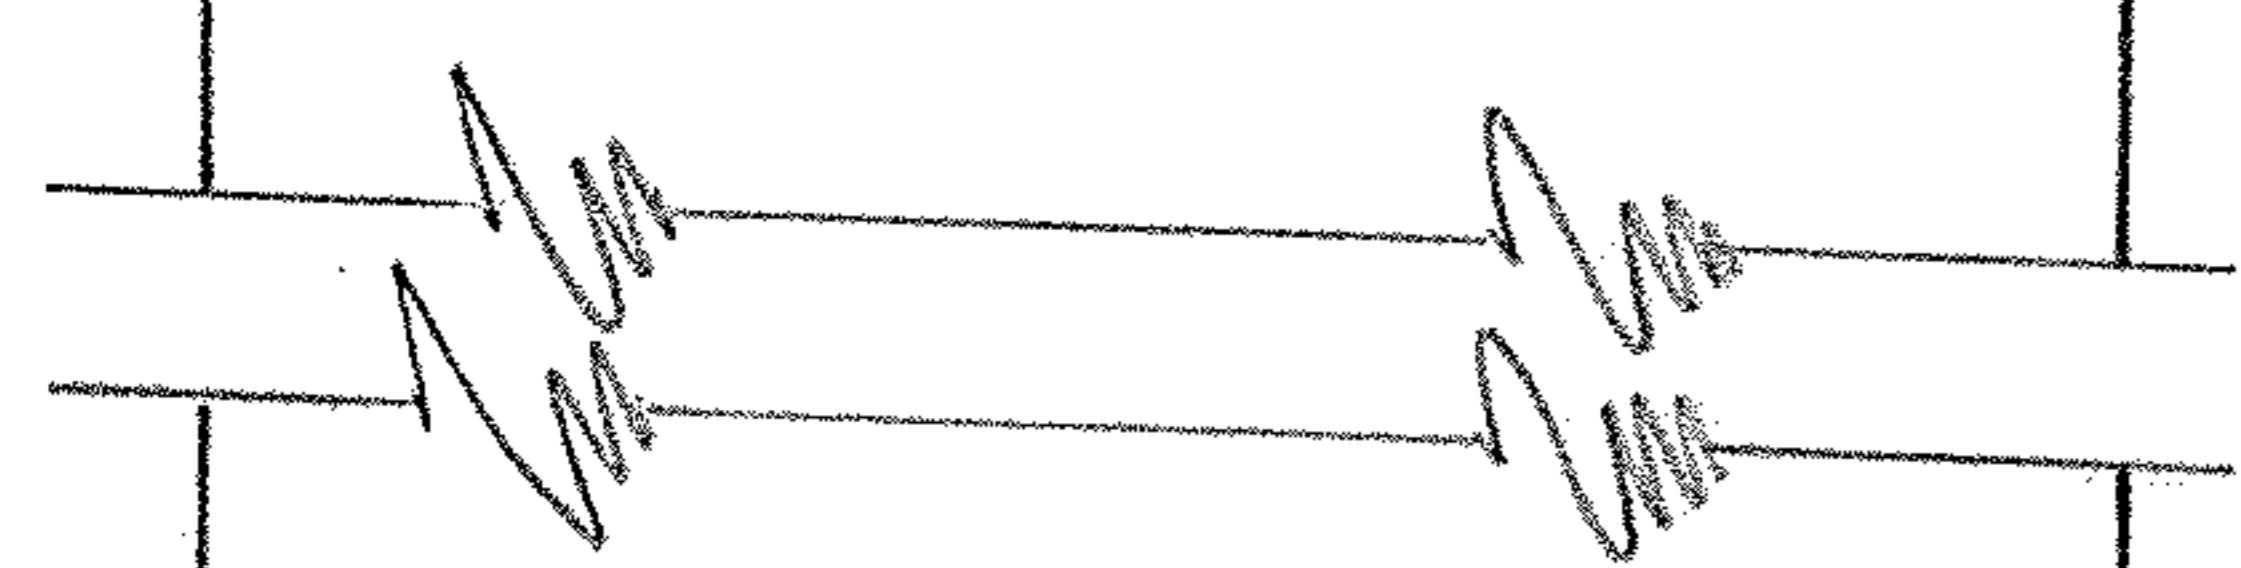

DONALD W. & TONI J. BAREIS
DEED VOL. 1122 Pgs. 806

PARCEL No. 1
20.00 ACRES

N $00^{\circ}24'45'' E$ 2413.58'


S $00^{\circ}24'48'' W$ 2415.39'

I.P. Set $N 89^{\circ}37' E$ 300.00' I.P. Set

PARCEL No. 2
4.00 ACRES

N $00^{\circ}07'20'' E$ 580.58'

S $00^{\circ}07'20'' W$ 580.88'

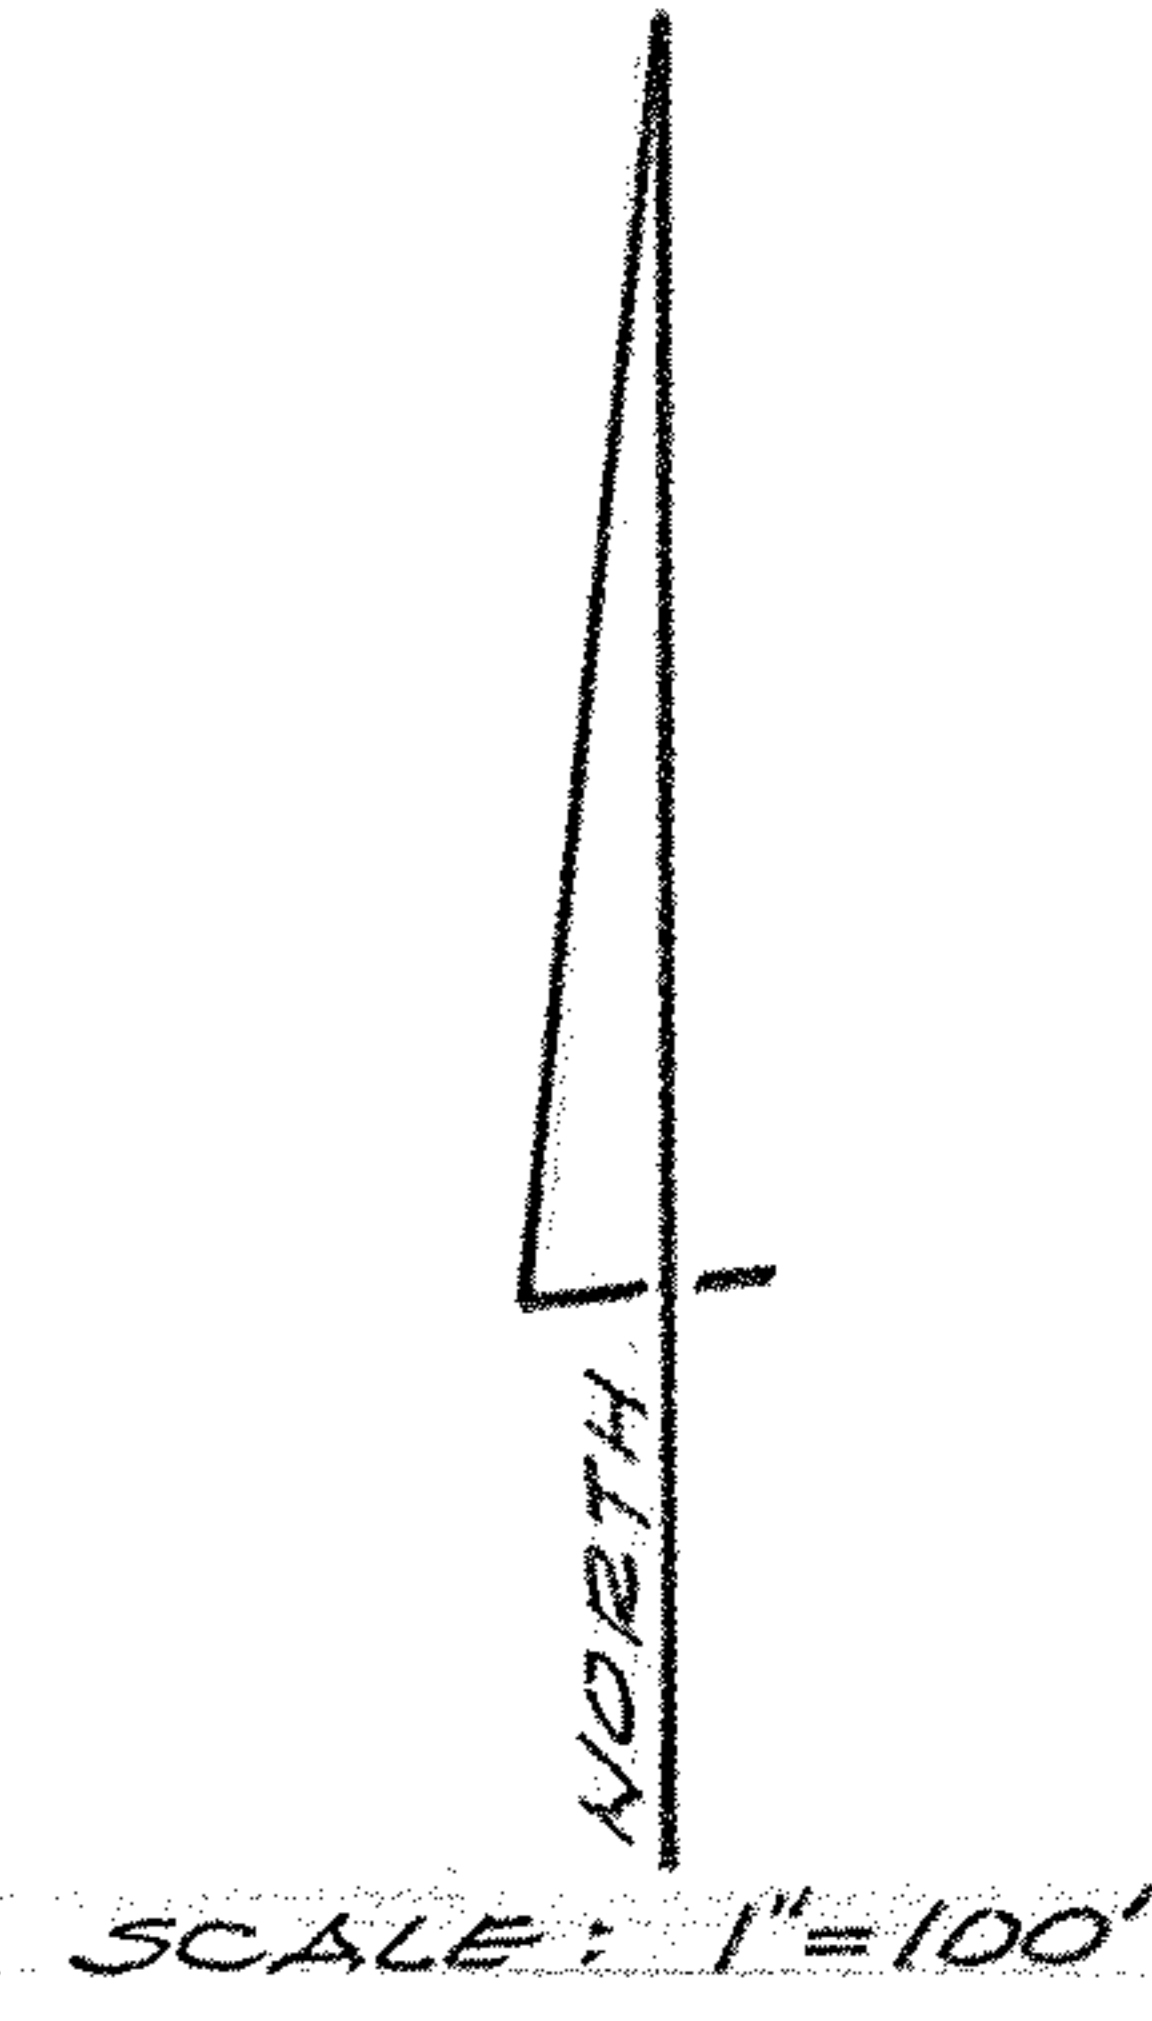

O.L. 42
O.L. 43

O.L. 42
O.L. 43

O.L. 42
O.L. 43
O.L. 59
O.L. 58

S $89^{\circ}44' W$ 360.48'

791.92' obs.

500.15'

S $89^{\circ}44' W$ 147.37'

S $89^{\circ}37' W$ 152.63' obs.

IRON SPIKE RD.

MON. BOX RD.

MON. BOX RD.

WAKEMAN-LAGRANGE ROAD - (S.R. 303)

MAP OF SURVEY

TWO PARCEL SPLIT FROM PERMANENT PARCEL No. 16-00-043-000-002
PART OF ORIGINAL LOT No. 43 - GRAFTON TOWNSHIP
LOBAIN COUNTY OHIO
APRIL, 1977

McGLINCHY and ASSOCIATES
538 WEST BROAD STREET
ELYRIA, OHIO 44035
JOB No. 771687