

DEER TRAIL LANE 60'

1-00-010-000-005


THE ALLEN GROUP (OWNER AT TIME OF SURVEY)

ORS91 P912

TRANSPO INC. (OWNER AT TIME OF RECORDING,
 NOT USED FOR SURVEY)
 OR 1155 P 27

N83°41'07"E
 2172.47

DETAIL "A"
 NO SCALE

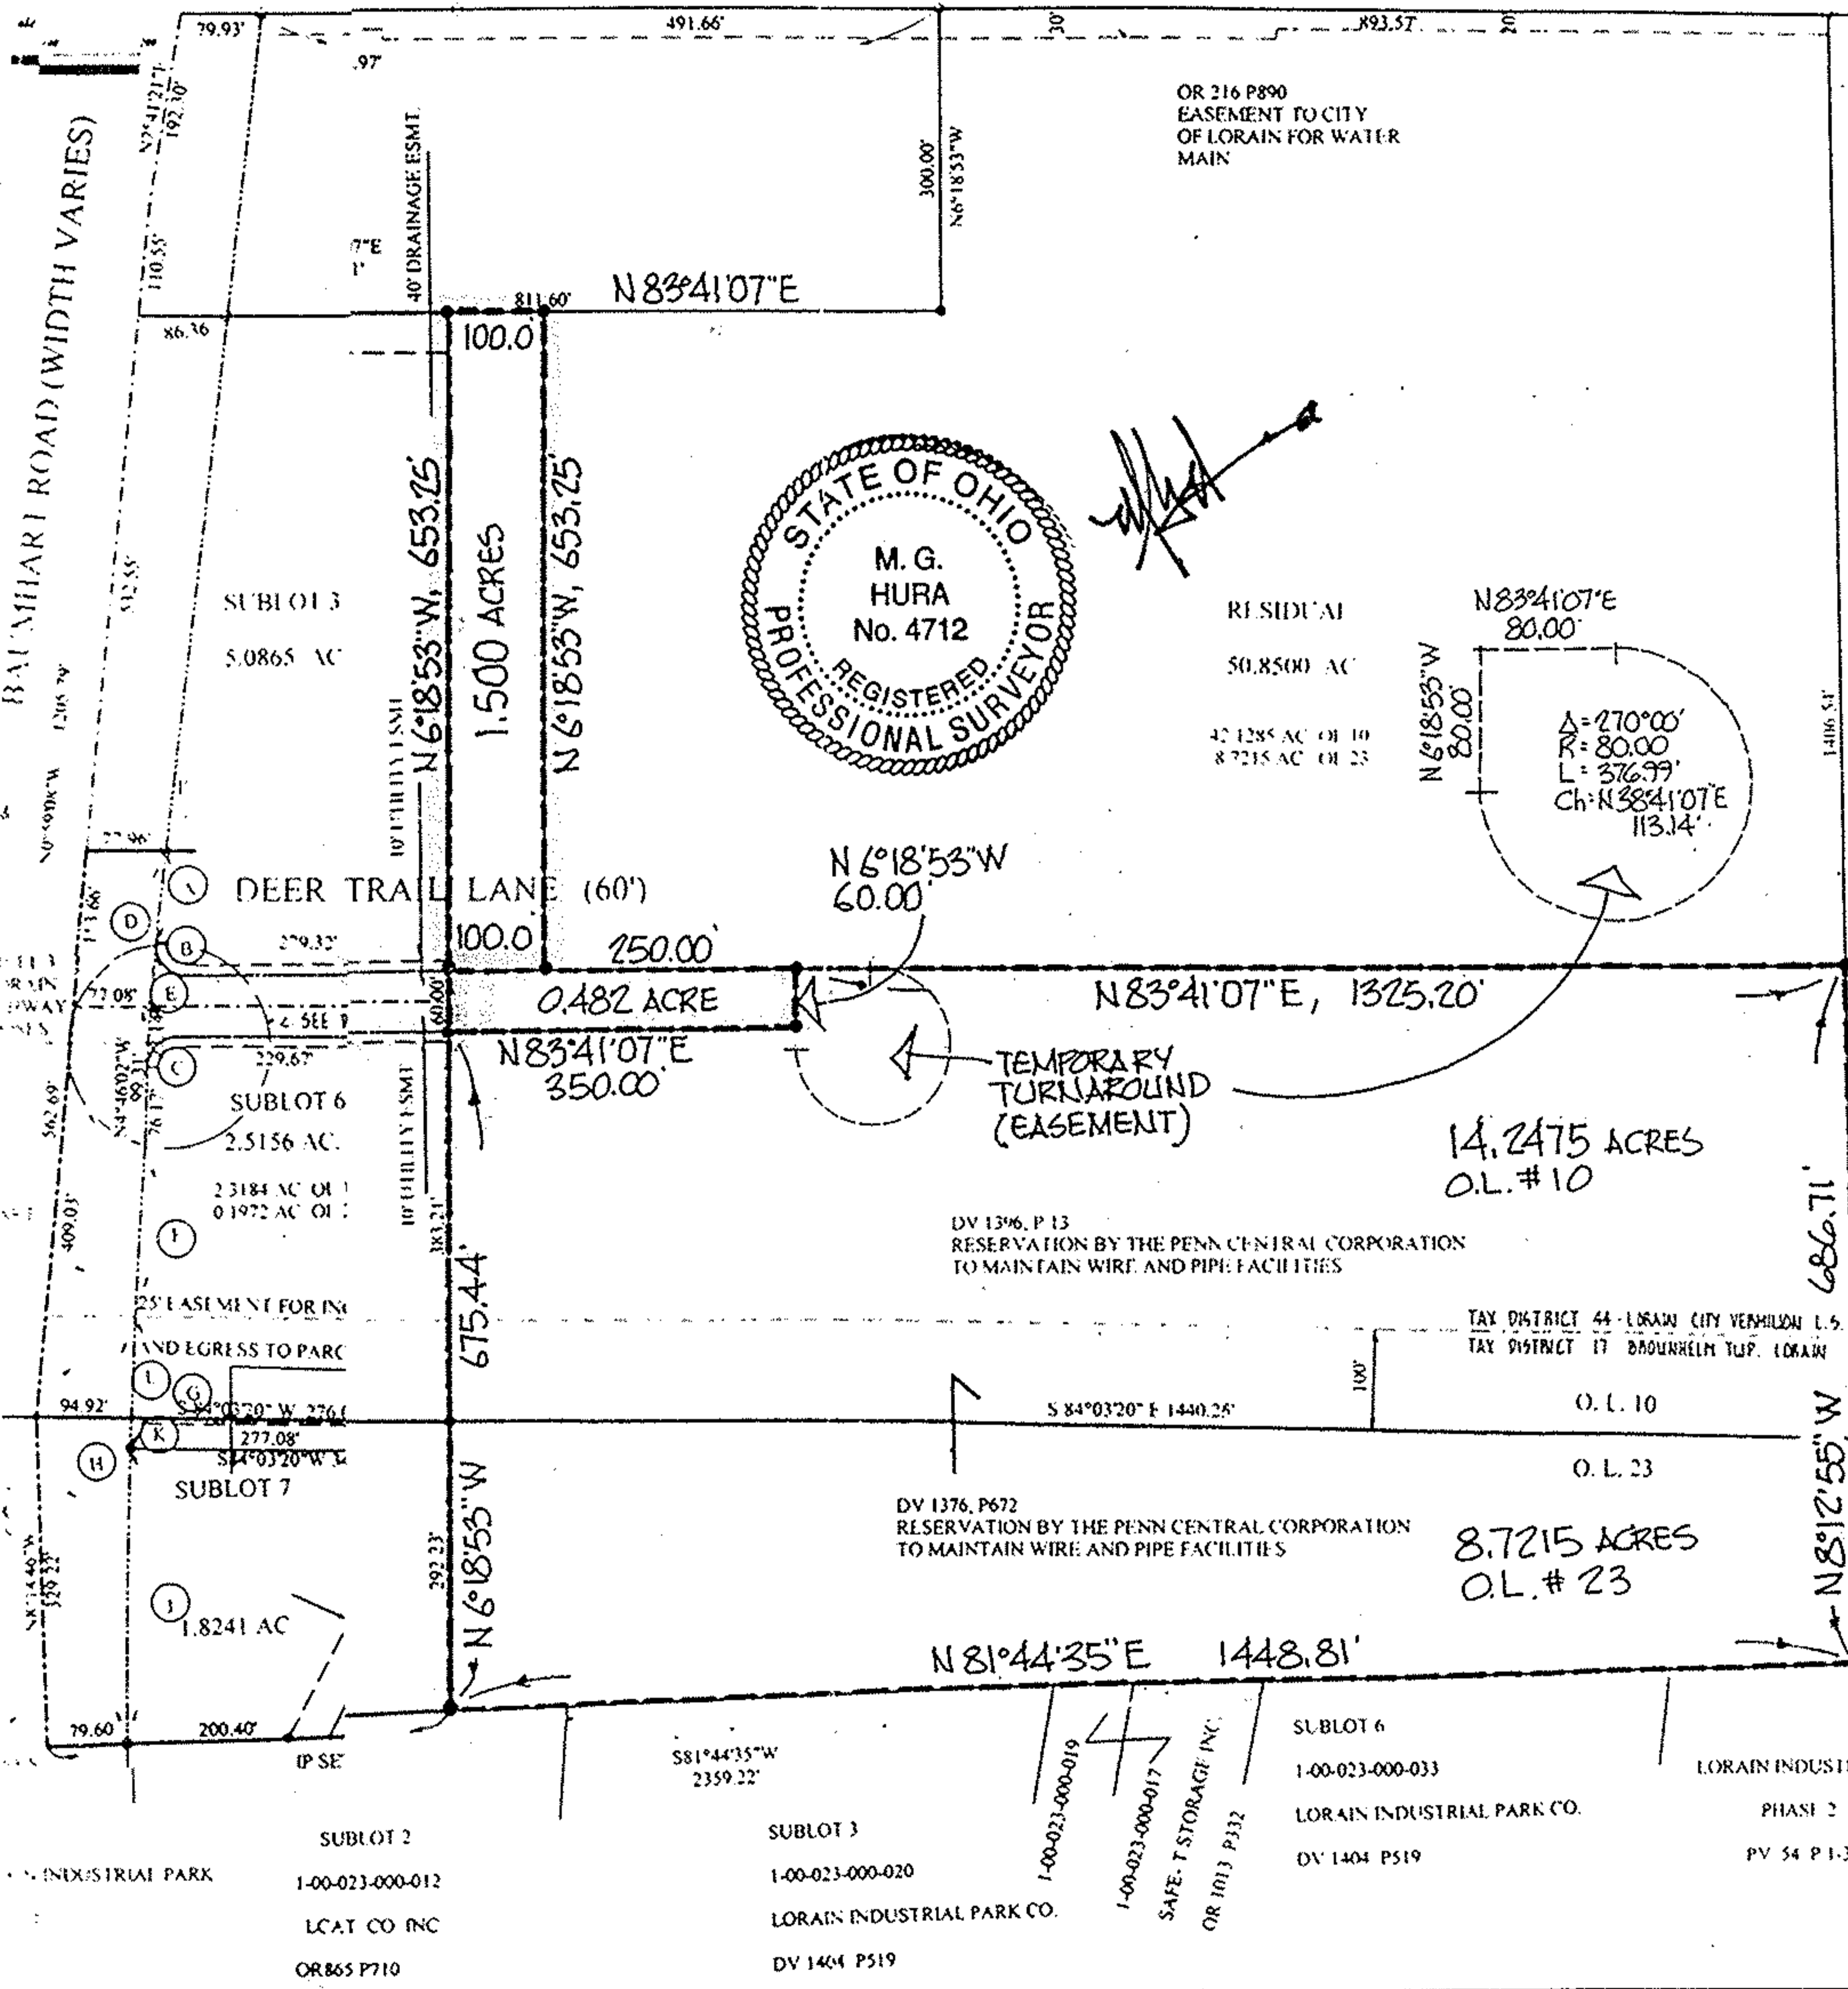

SUBLOT 2
 1-00-023-000-012
 LCAT CO INC
 OR 865 P 710

SUBLOT 3
 1-00-023-000-020
 LORAIN INDUSTRIAL PARK CO.
 DV 1404 P 519

SUBLOT 6
 1-00-023-000-033
 LORAIN INDUSTRIAL PARK CO.
 DV 1404 P 519

14,2475 ACRES
 O.L. # 10

8,7215 ACRES
 O.L. # 23

SAFE-T STORAGE INC.
 OR 1013 P 332

TAX DISTRICT 44 - LORAIN CITY VERMILION L.S.
 TAX DISTRICT 17 - BROWNHELM TWP. LORAIN

O.L. 10
 O.L. 23