



4  
1"=40'0"

 

6.0159 ACRES INCLUDING R/W

NOTE: EXISTING I.P.'s ON SOUTH LINE  
INTERSECT E OBERLIN AVENUE  
0.16' SOUTH OF THIS SURVEY

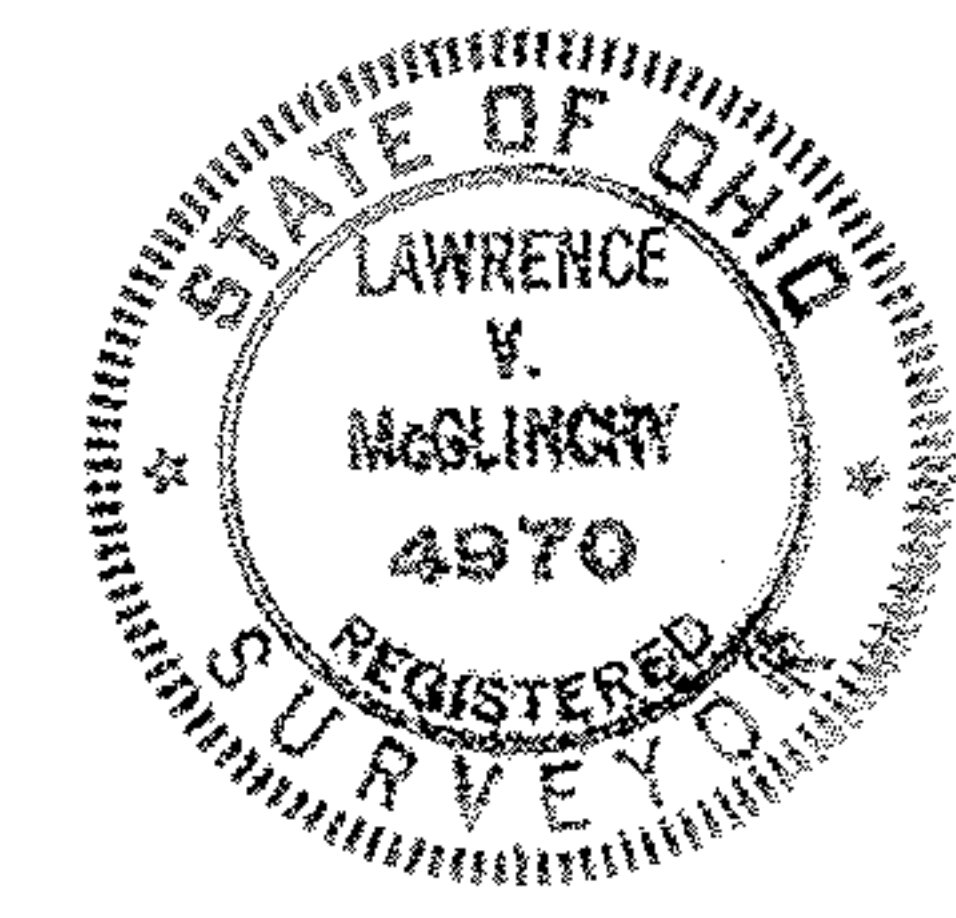

PLAT of SURVEY FOR KATHERINE MOULAS  
4845 OBERLIN RD. LORAIN, OH. 44052

McGLINCHY and ASSOCIATES  
538 W. BROAD ST. ELYRIA, OH. 44035  
NOVEMBER 1975 #75440