
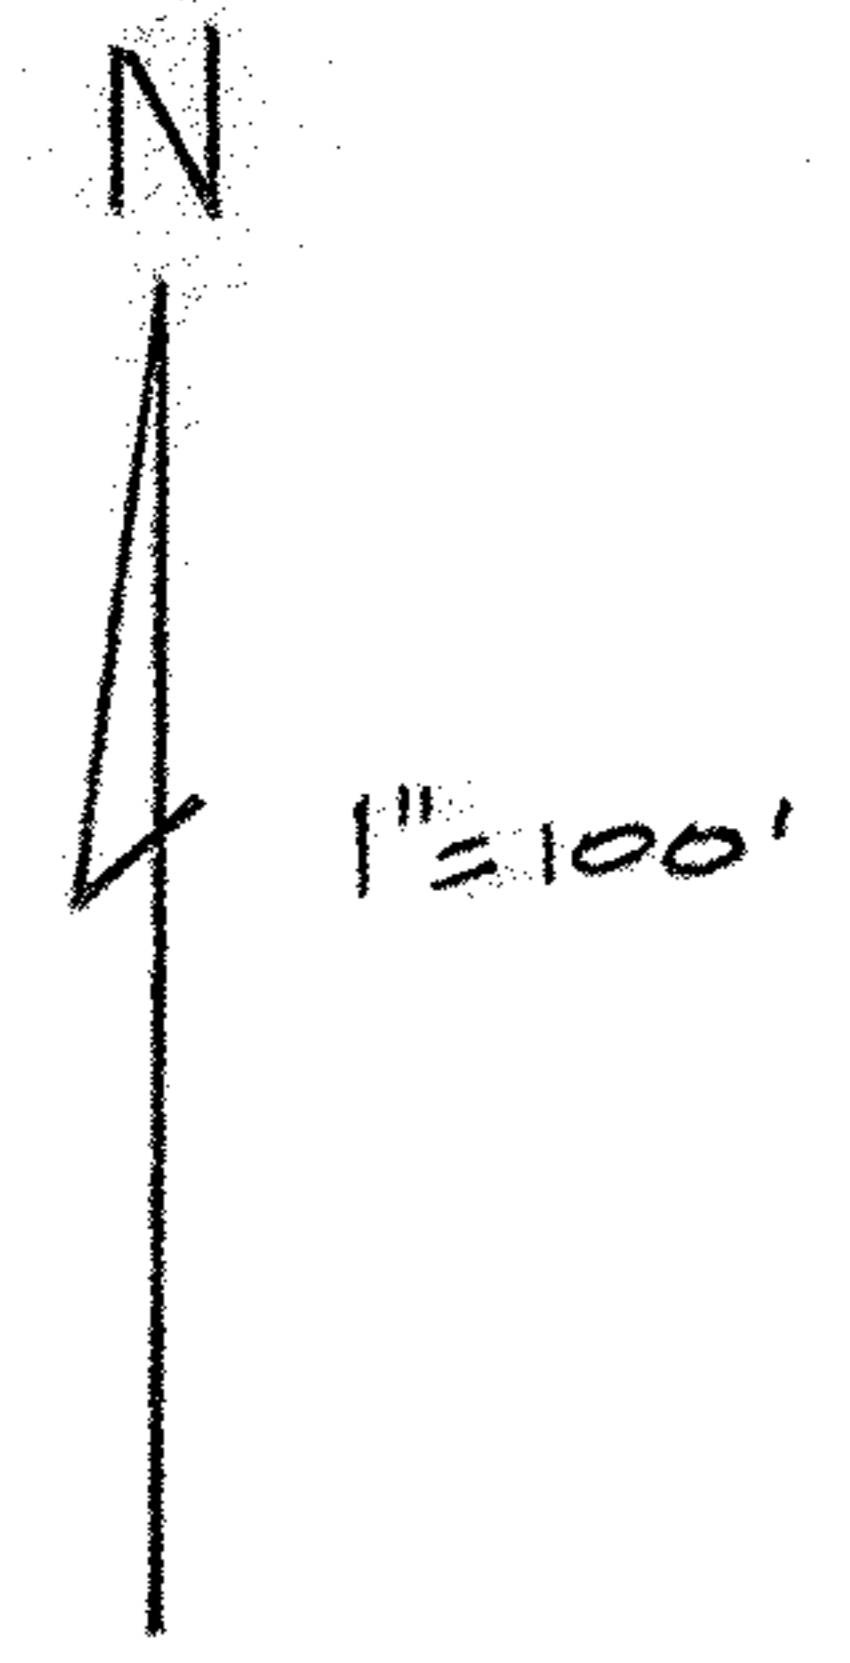


MURRAY RIDGE ROAD
818.31

STATE OF OHIO V.1019 P.172

OHIO
EDISON

V.920 P.782

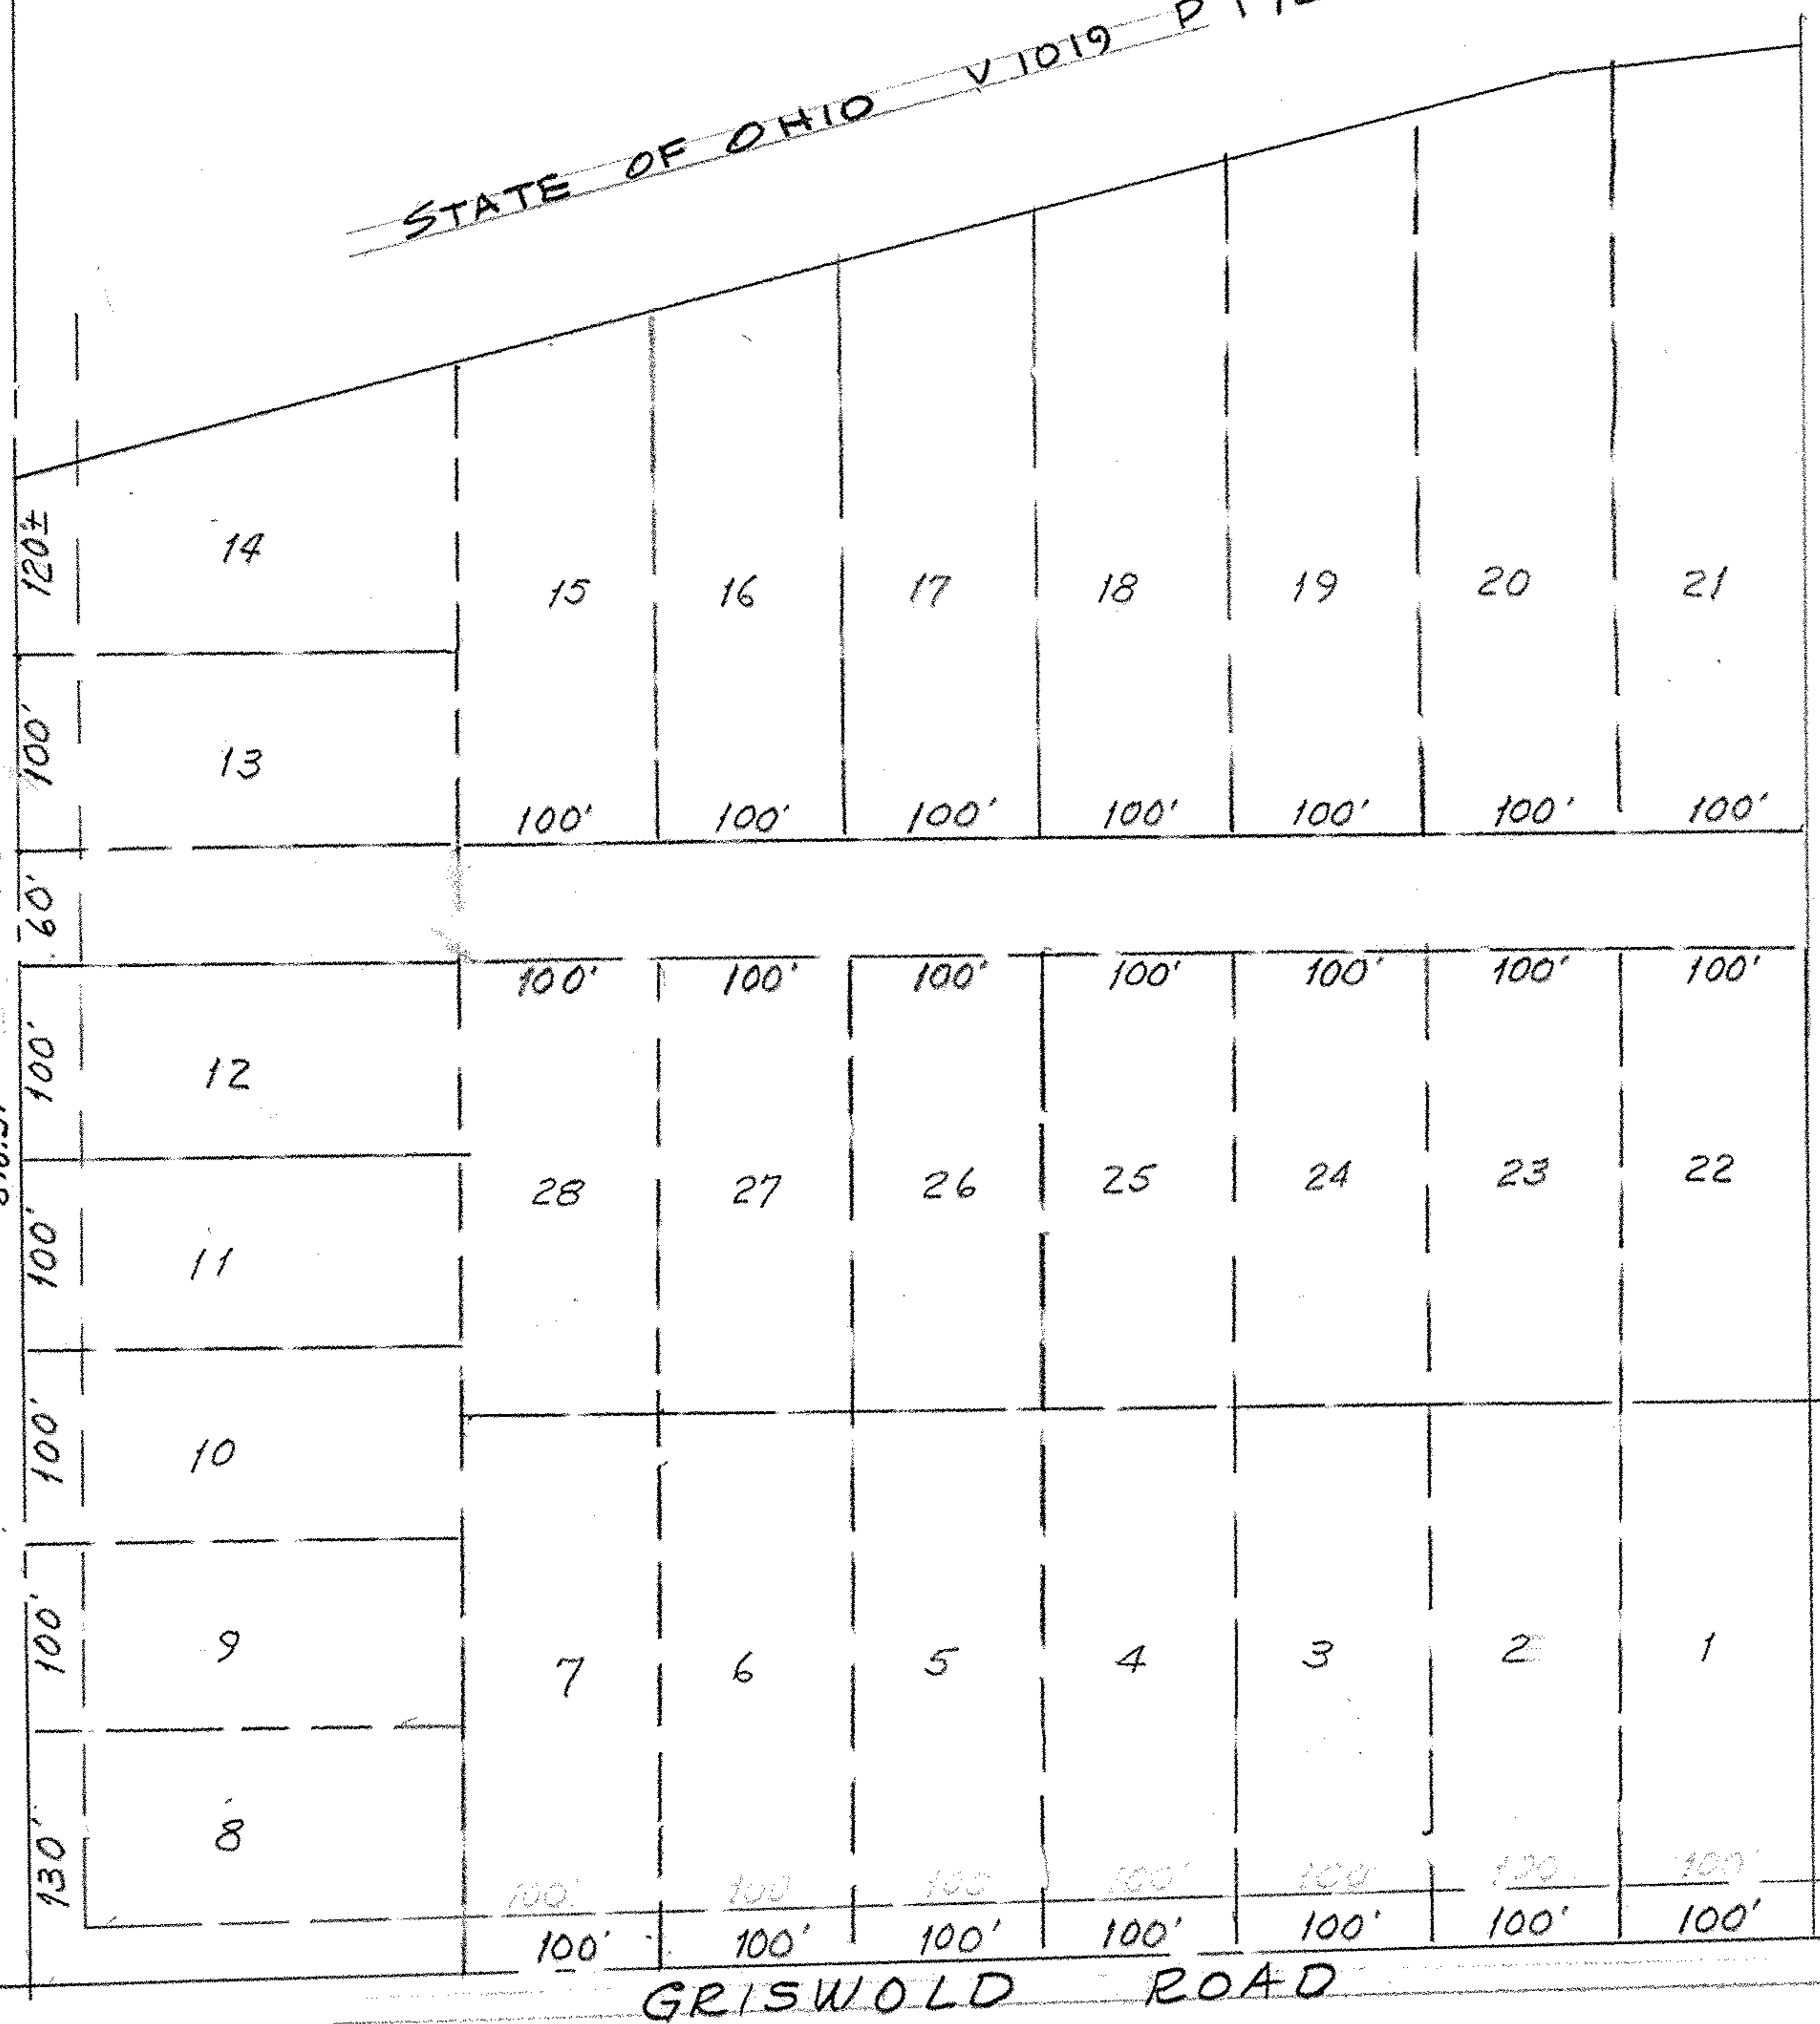

MINIMUM LOT FRONTAGE - 100'
SINGLE FAMILY OR DUPLEX
MINIMUM AREA - 11,250 S.F.
MINIMUM LOT AREA SHOWN - 23,000 S.F.

PART OF D.L. 5 BRACE TRACT - ELYRIA TWP.

PROPOSED LOT PLAN FOR
WALTER P. GODLES

806431