



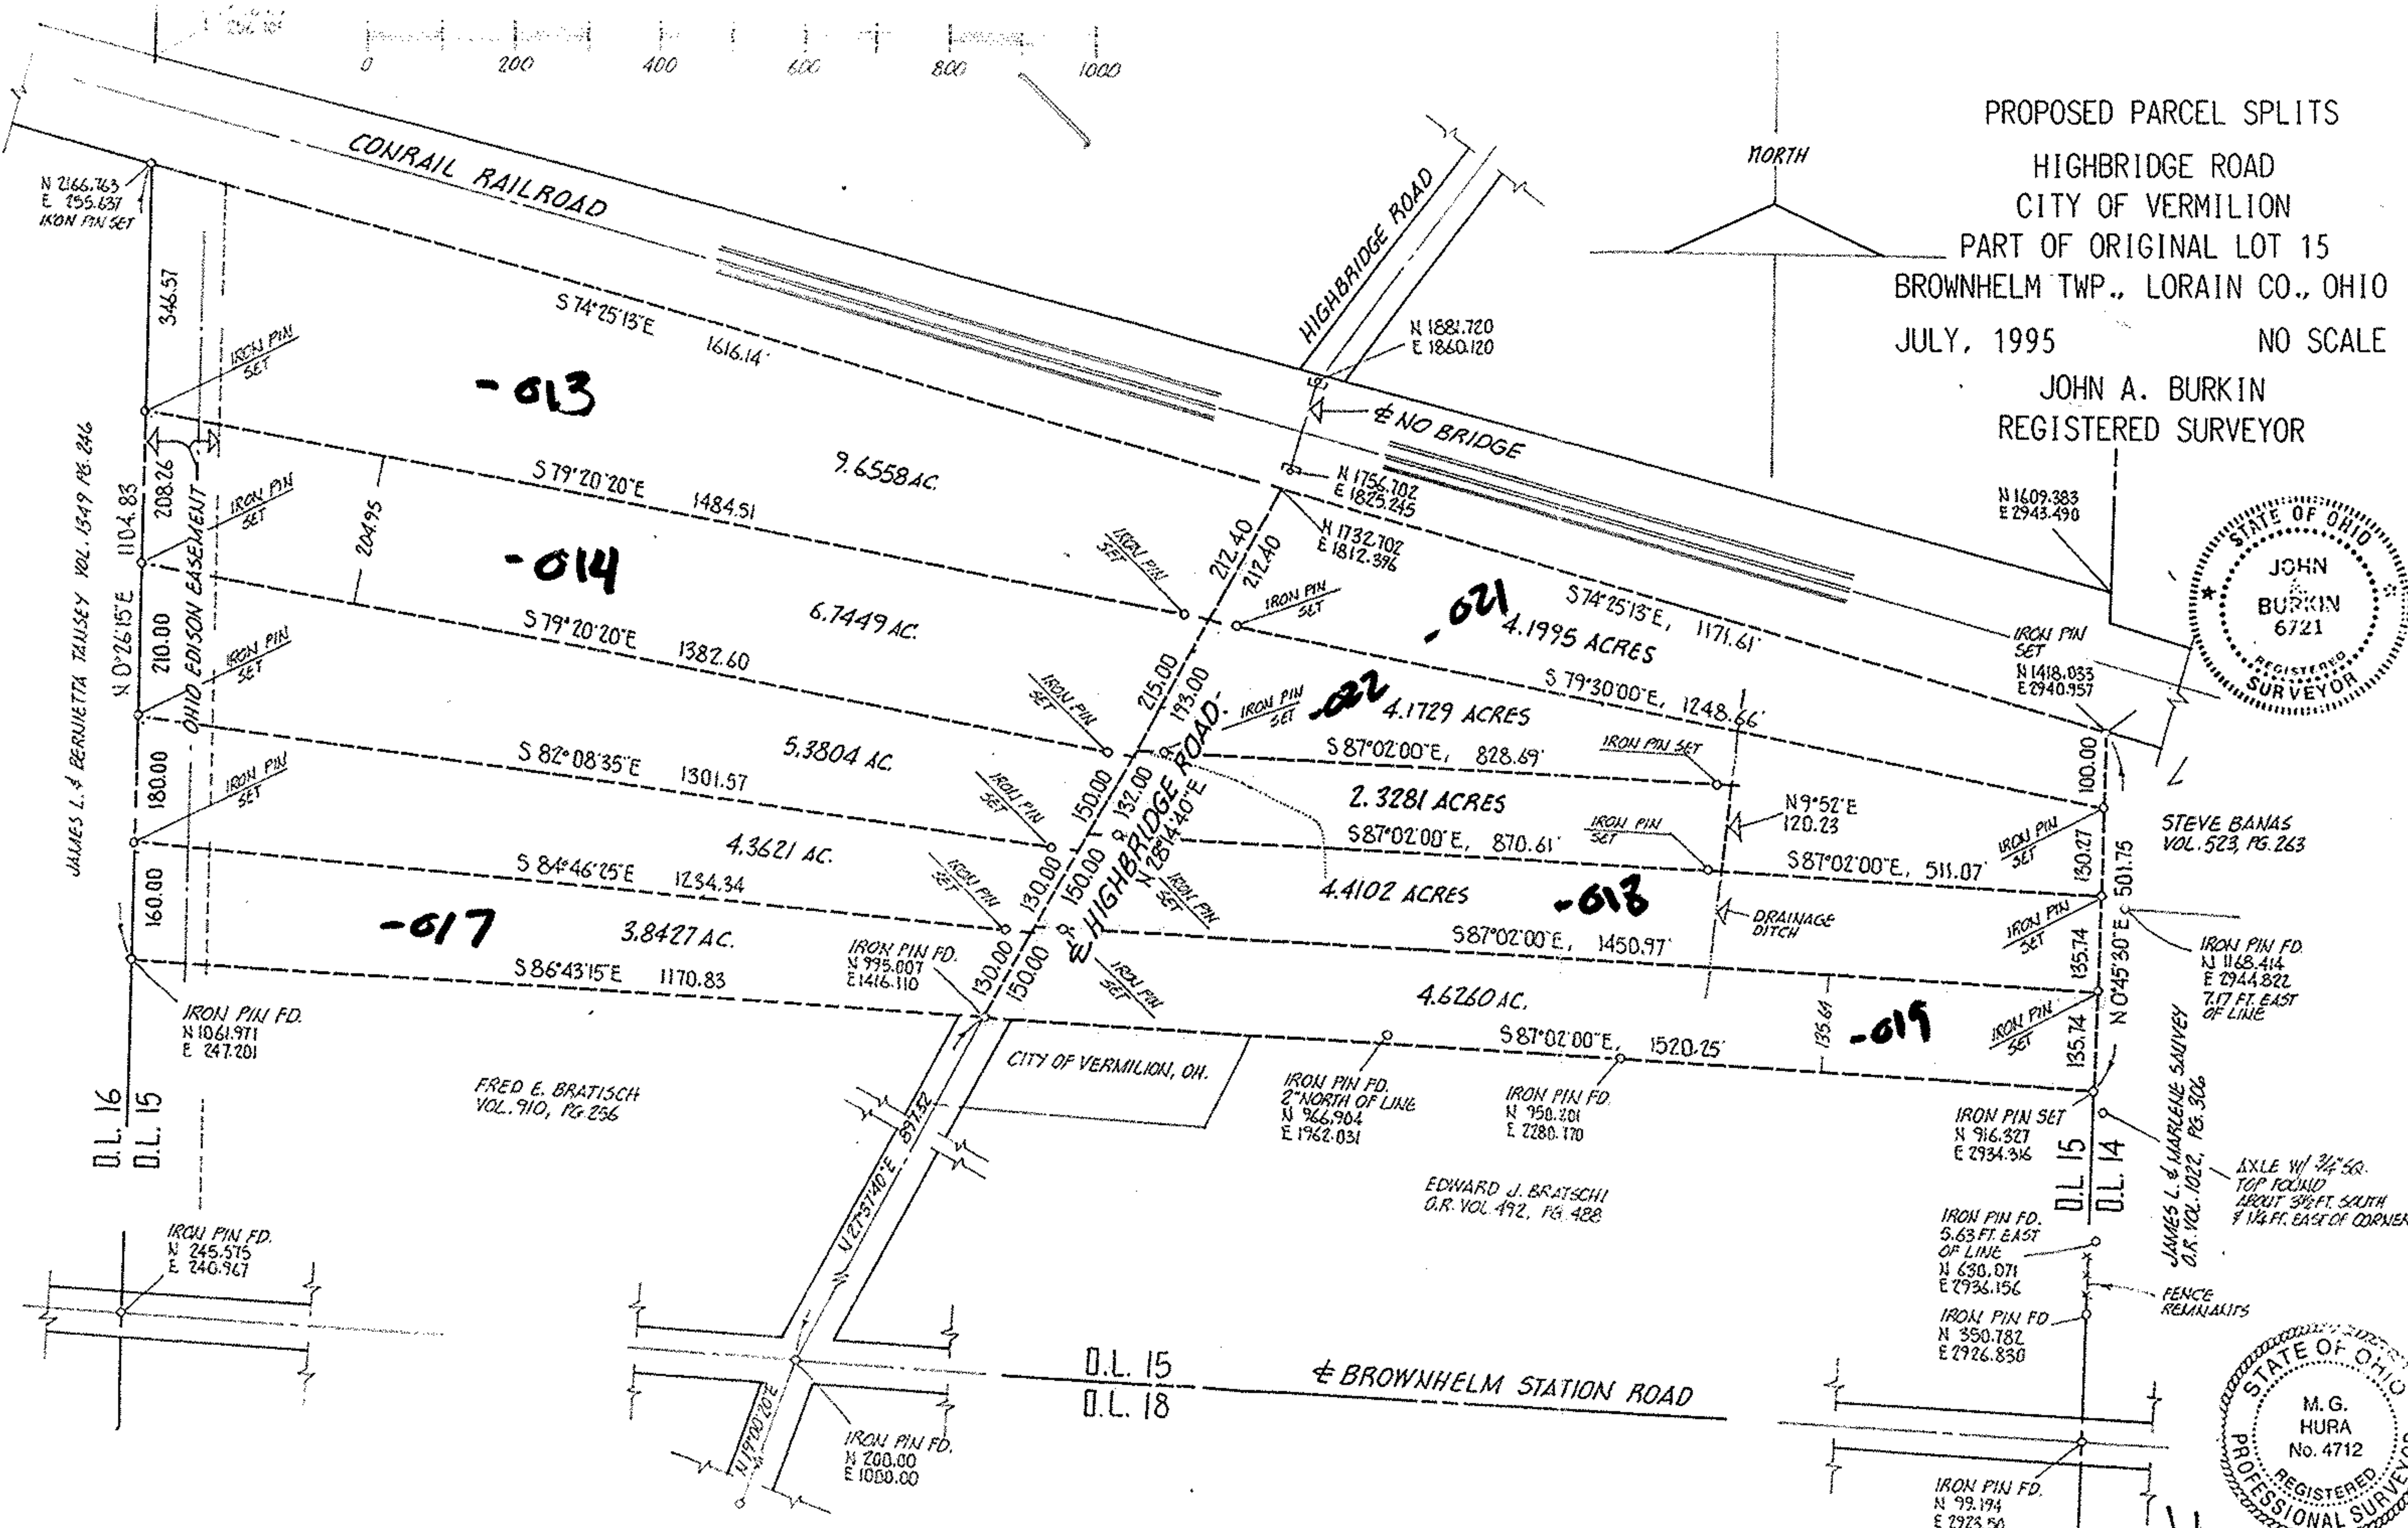

PROPOSED PARCEL SPLITS  
 HIGHBRIDGE ROAD  
 CITY OF VERMILION  
 PART OF ORIGINAL LOT 15  
 BROWNHELM TWP., LORAIN CO., OHIO  
 JULY, 1995 NO SCALE

JOHN A. BURKIN  
 REGISTERED SURVEYOR

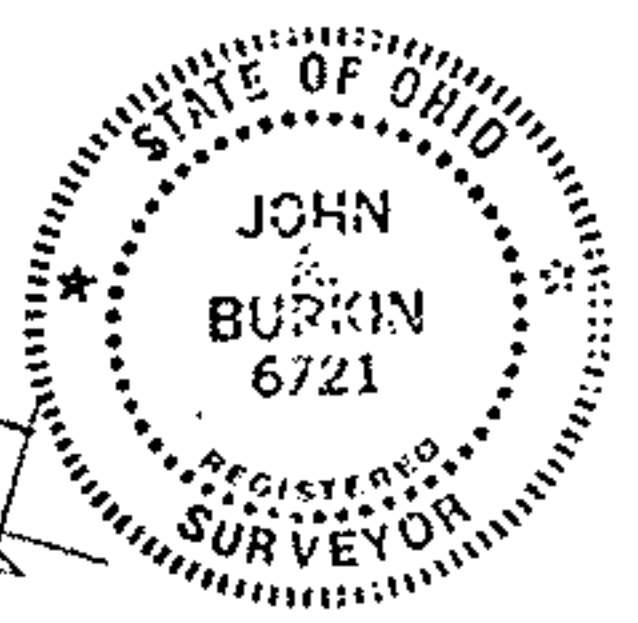

01-00-015-000-013, 014, 017, 021, 022, 018, 019

*Handwritten signature*

