

Douglas M. & Rose Mary Nichols
D. Vol. 613 Pg. 444


N. 89° 36' 50" E.

270.72'

270.52'

Lot Line Fence

Z

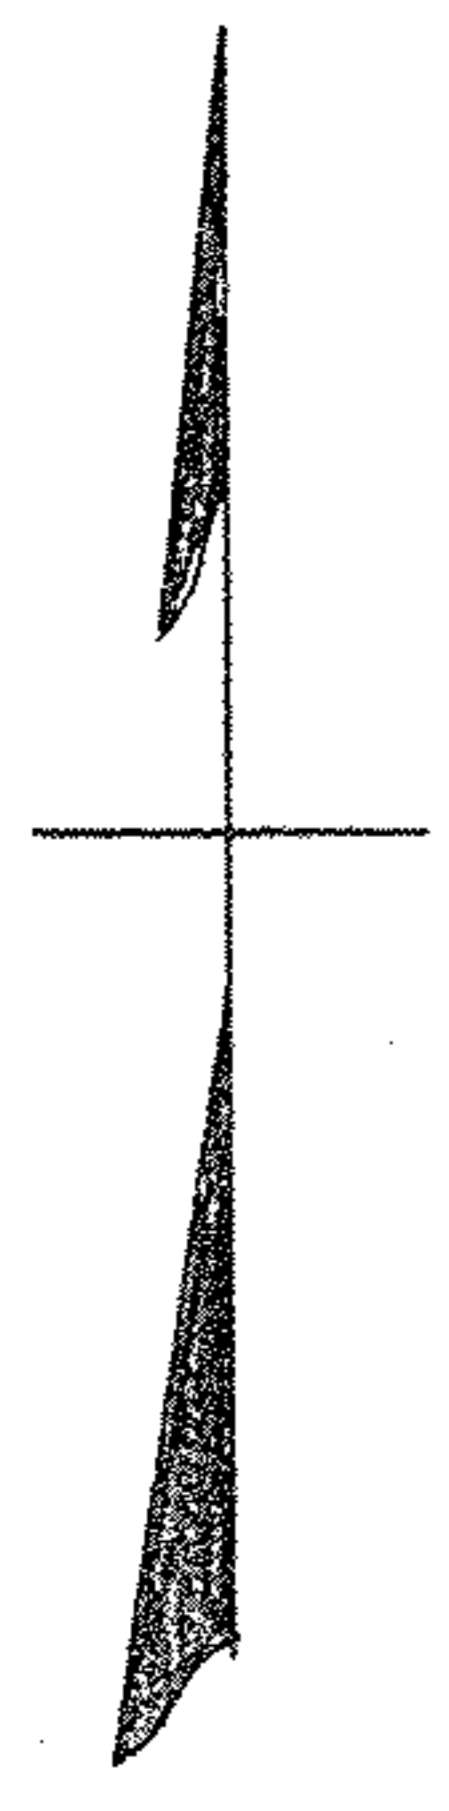

NOTE: • indicates iron pin set unless otherwise designated.

Remaining land - Richard S. & Marian M. Leach

767.57'

768.22'

270.65'
Rt. Angles

Existing Fence

N. 0° 56' 40" E.

Steve W. Horvath
6.548 Acres

N. 0° 56' 40" E.

Malcolm M. Green
6.548 Acres

O.L. 95

O.L. 94

S. 0° 56' 40" W.

Lot Line Fence

3004'

N. 2° 43' E. 289.05'

30.02'

N. 1° 51' E. 283.86'

270.45'
Rt. Angles


30.01'

275.00'

275.00'

WEBSTER ROAD S. 89° 45' W.

I.P.Fd.

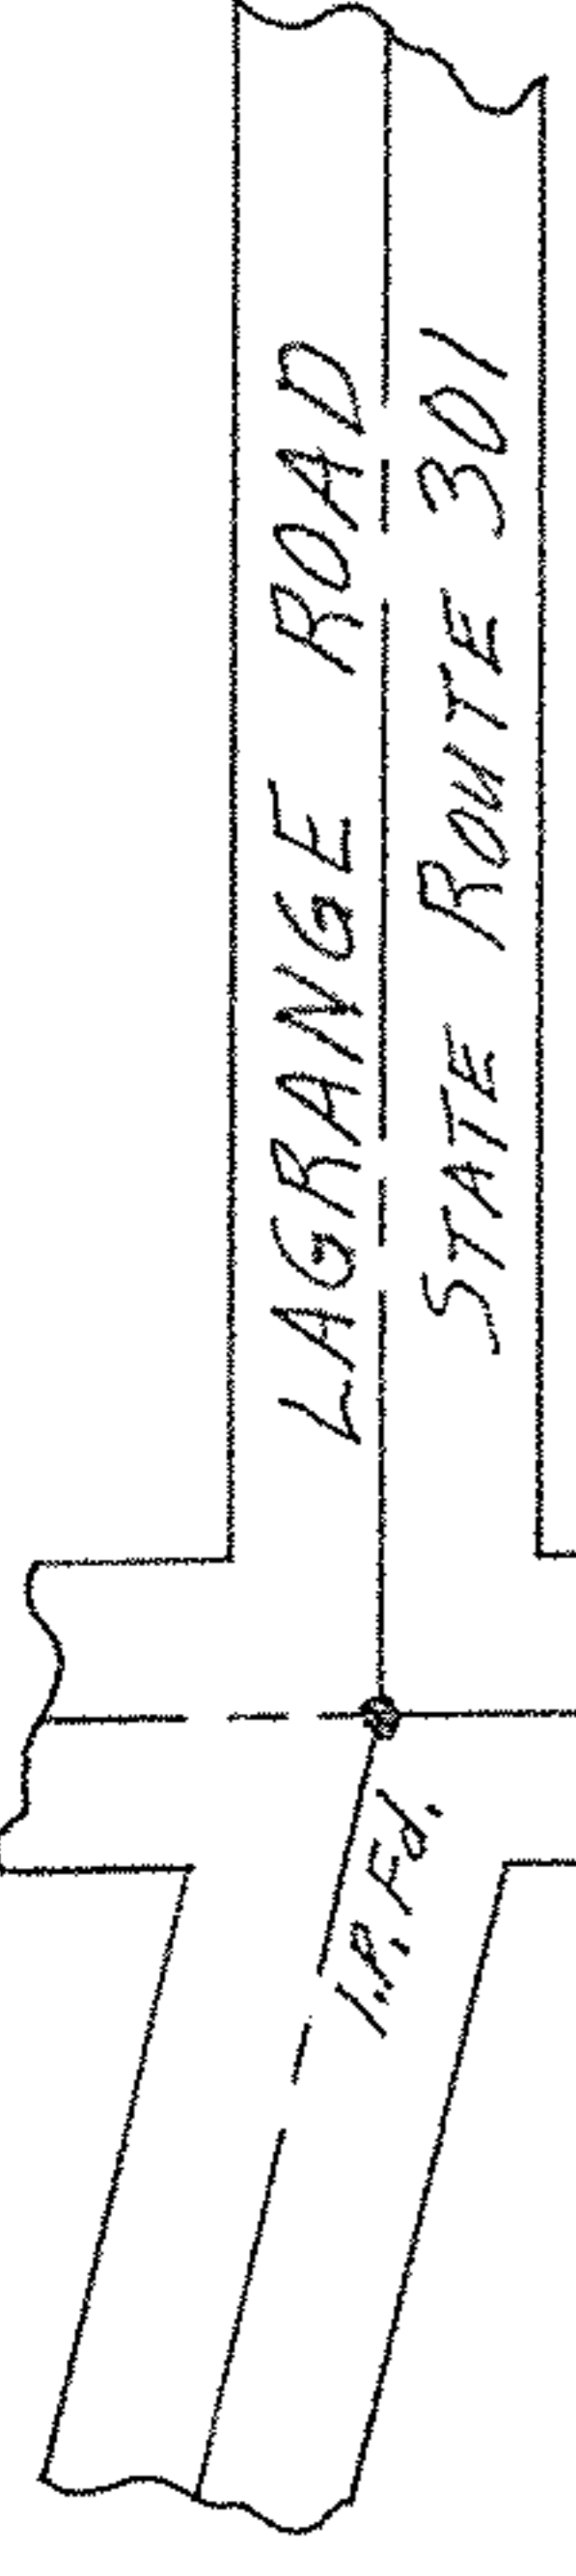

PLAT OF SURVEY FOR
RICHARD S. & MARIAN M. LEACH
DIVIDED FOR STEVE W. HORVATH AND MALCOLM M. GREEN
ORIGINAL LOT NO. 95 LAGRANGE TOWNSHIP
LORAIN COUNTY OHIO
SCALE: 1" = 100' OCTOBER 24-1964
Gary E. Penfound Reg. Surveyor No. 4457