
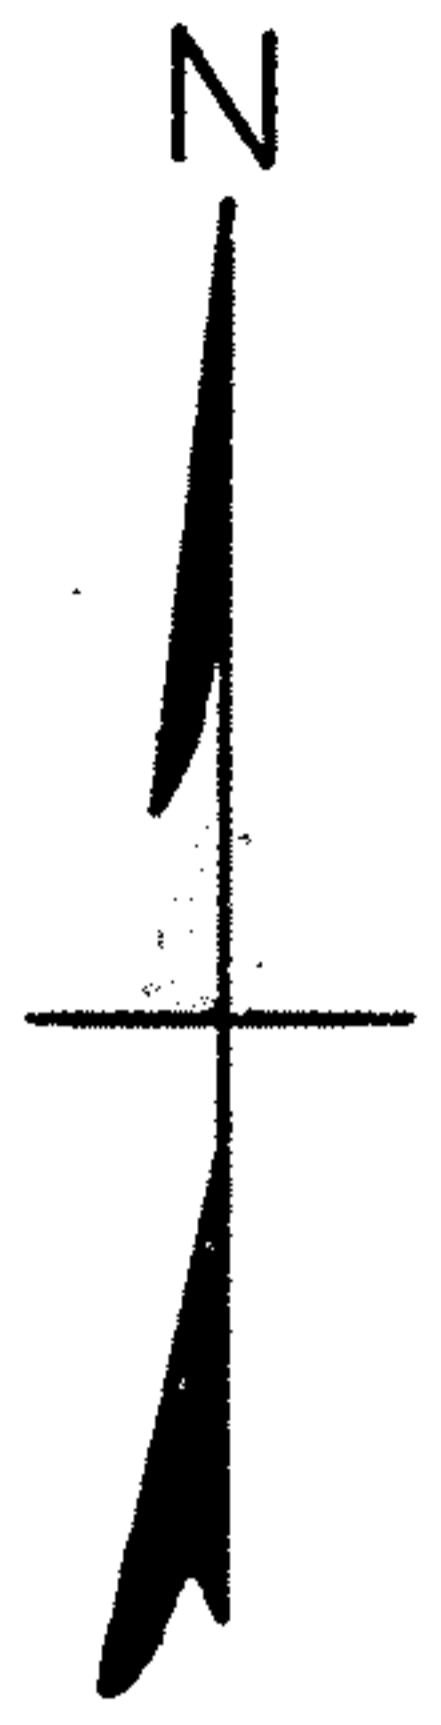


PLAT OF SURVEY FOR
 PETER H. DELLEFIELD AND
 MRS. DONA LENTZ, TRUSTEE

ORIGINAL LOT 1 - BRACE TRACT
 ELYRIA TOWNSHIP
 LORAIN COUNTY - OHIO

SCALE: 1" = 100' MARCH 1-1975
 Gary E. Penfound
 Reg. Surveyor No. 4457

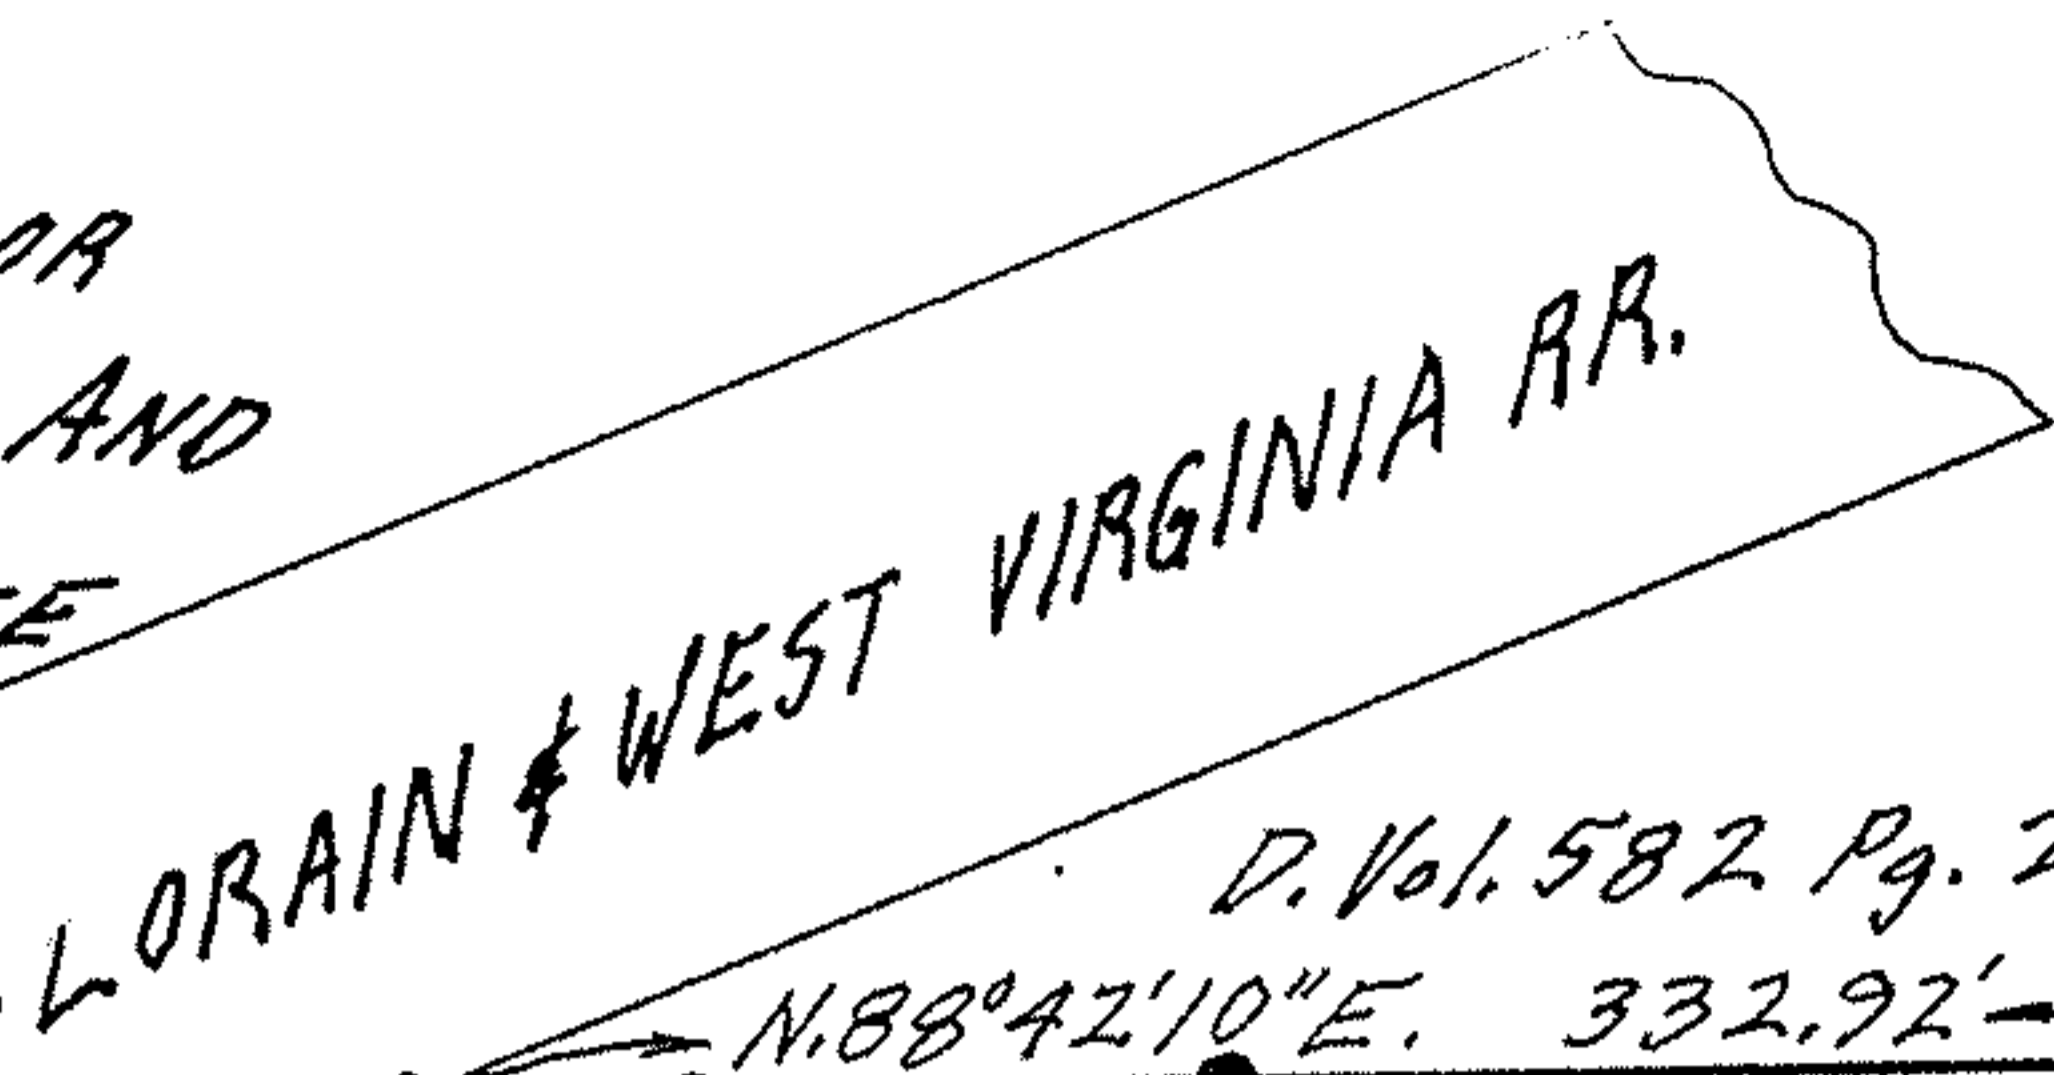

NOTES: ○ indicates iron pin found.
 ● indicates iron pin set unless otherwise designated.

