

O.L. 108

O.L. 109


I.P. Fd. & Used

Post Fd.

WEST HAZEL ST.  
WEST RIVER STREET

WEST BRANCH OF THE BLACK RIVER

Low Water Mark

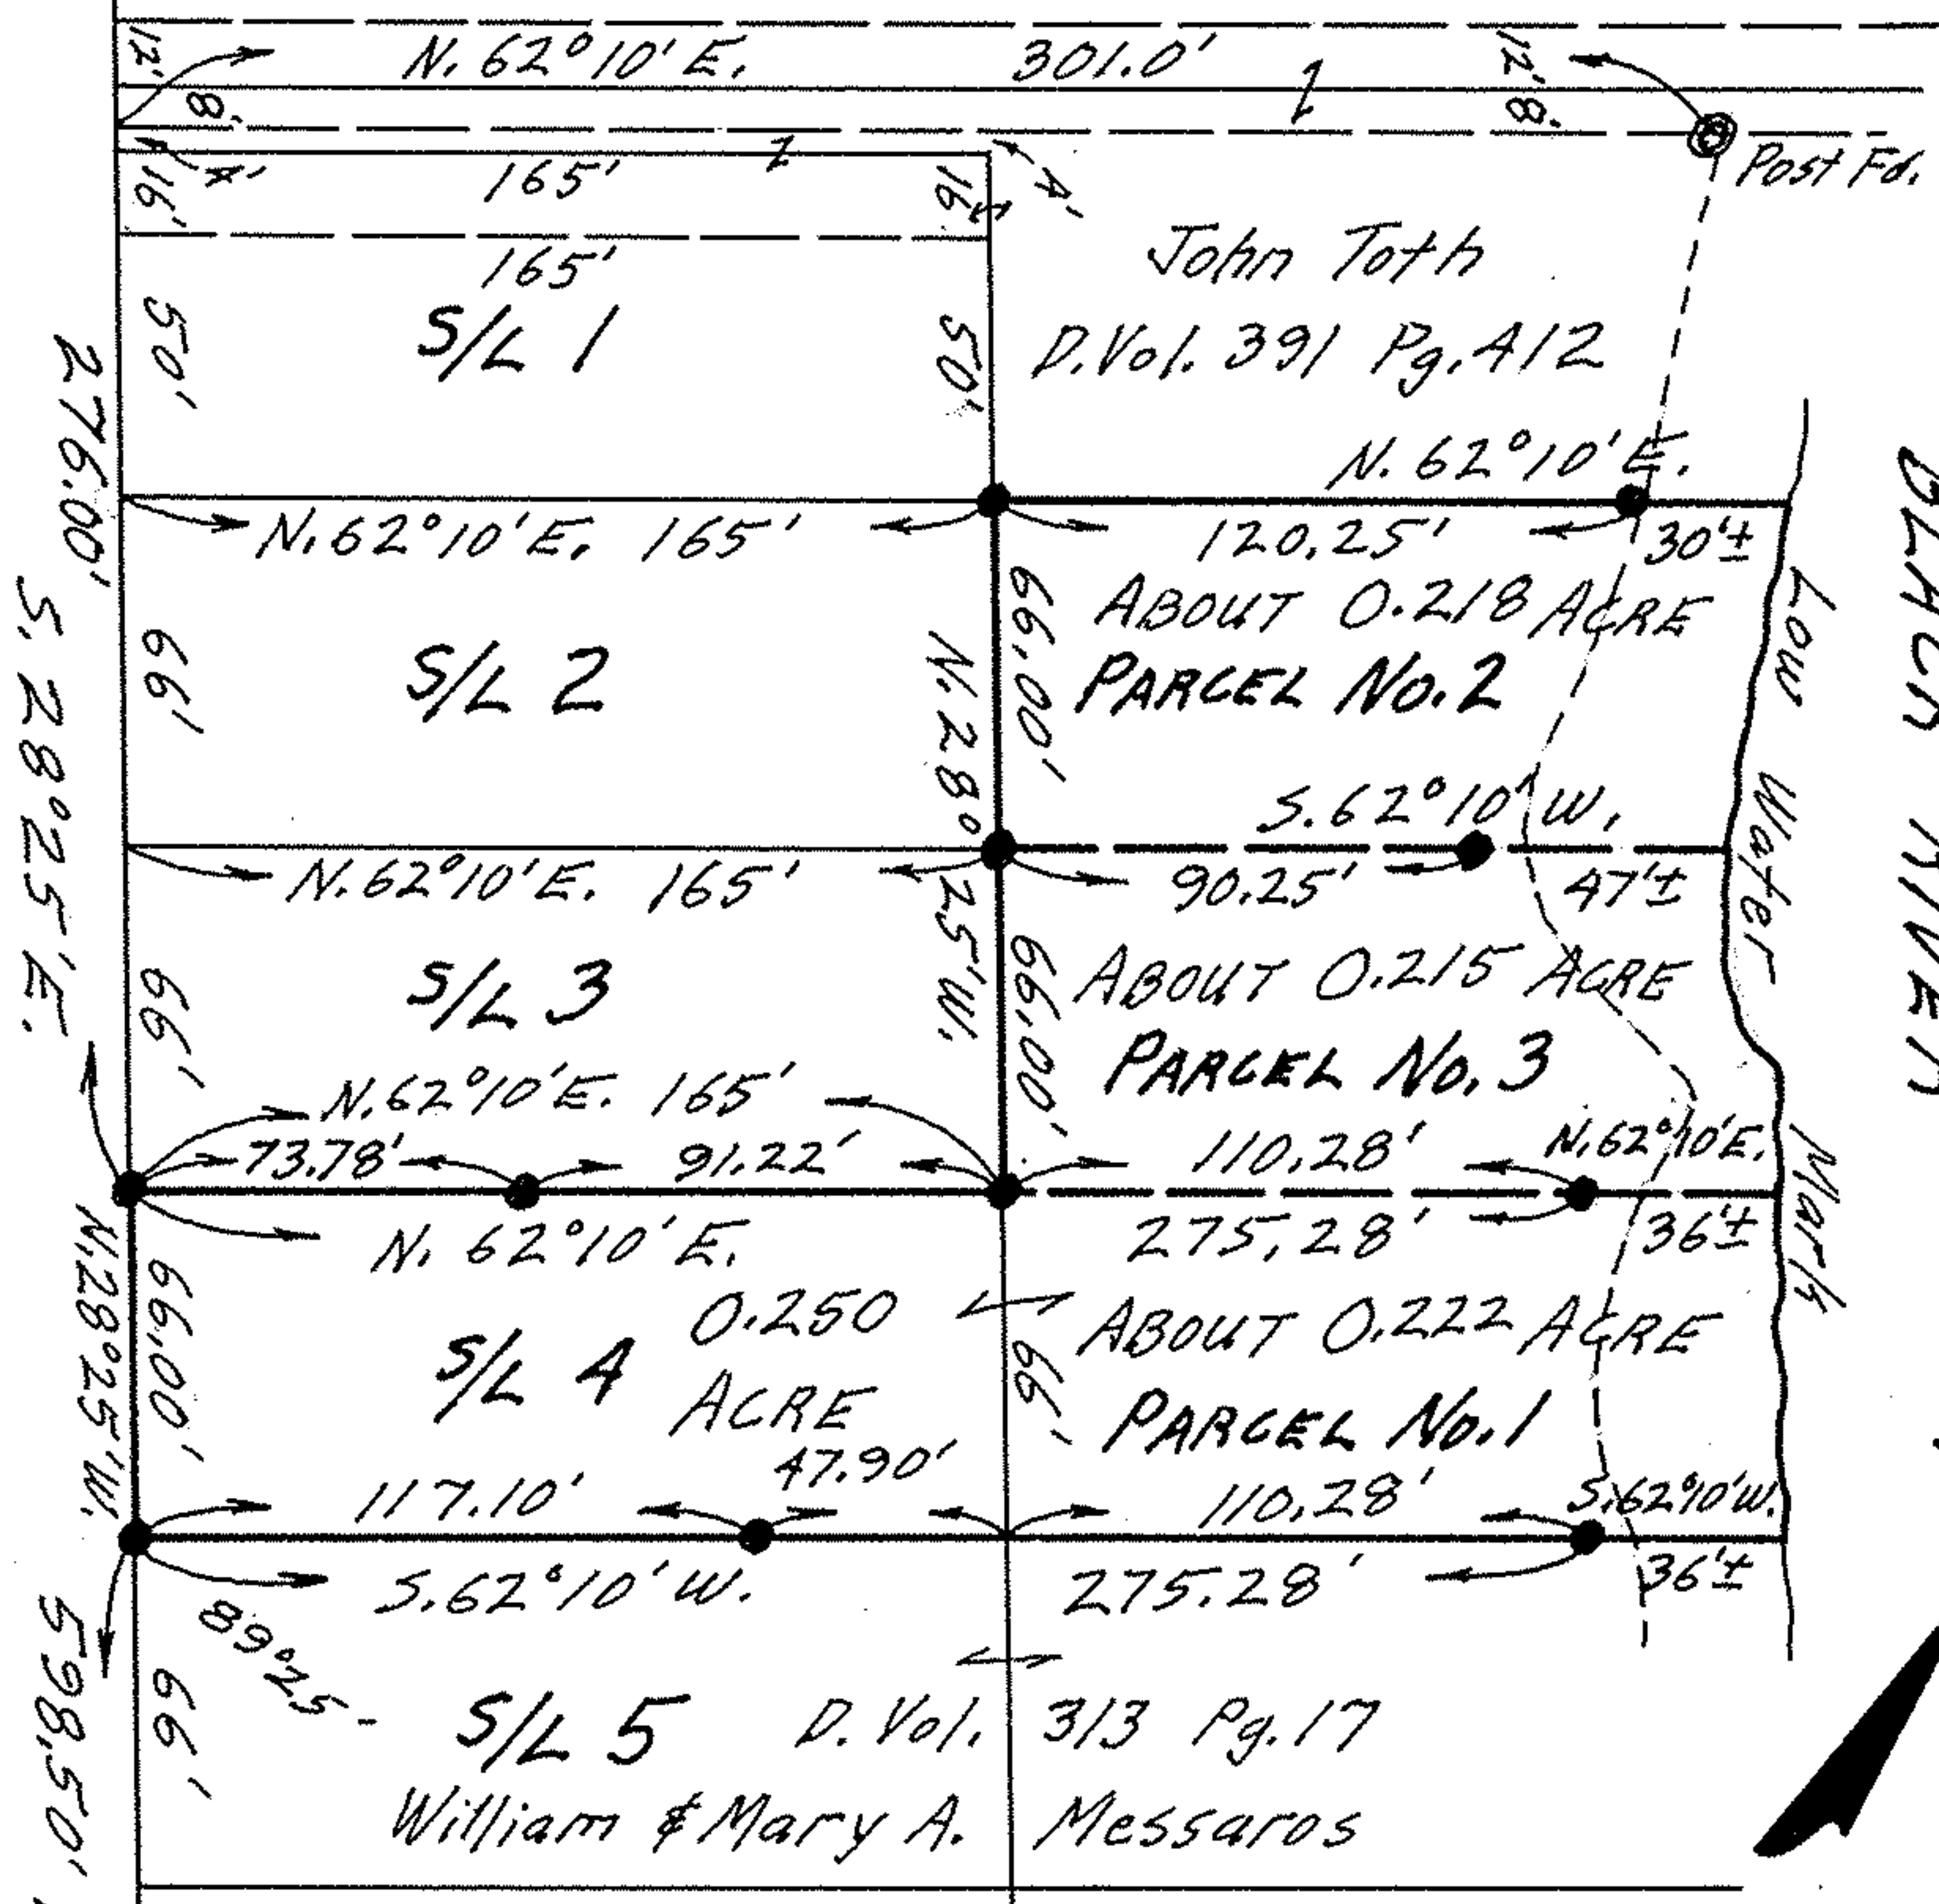

S/L 6

PLAT OF SURVEY FOR  
THE ESTATE OF JULIUS VARGO  
SUB-LOT 4 OF JOSHUA BOYNTON'S SUB'N.  
VOL. 2 - PG. 9 PLATS AND PART OF ORIGINAL  
LOT NO. 109, WEST OF RIVER ELYRIA TWP.  
ELYRIA CITY LORAIN COUNTY OHIO  
SCALE: 1" = 60' FEBRUARY 1974  
Gary E. Penfound Reg. Surveyor No. 4457

256.50' Rec. & Meas.

I.P. Fd. & Used