


206
206
1908

Eleanor I. Cook
John Bock

John Bock

Essement
Ohio Edison Co

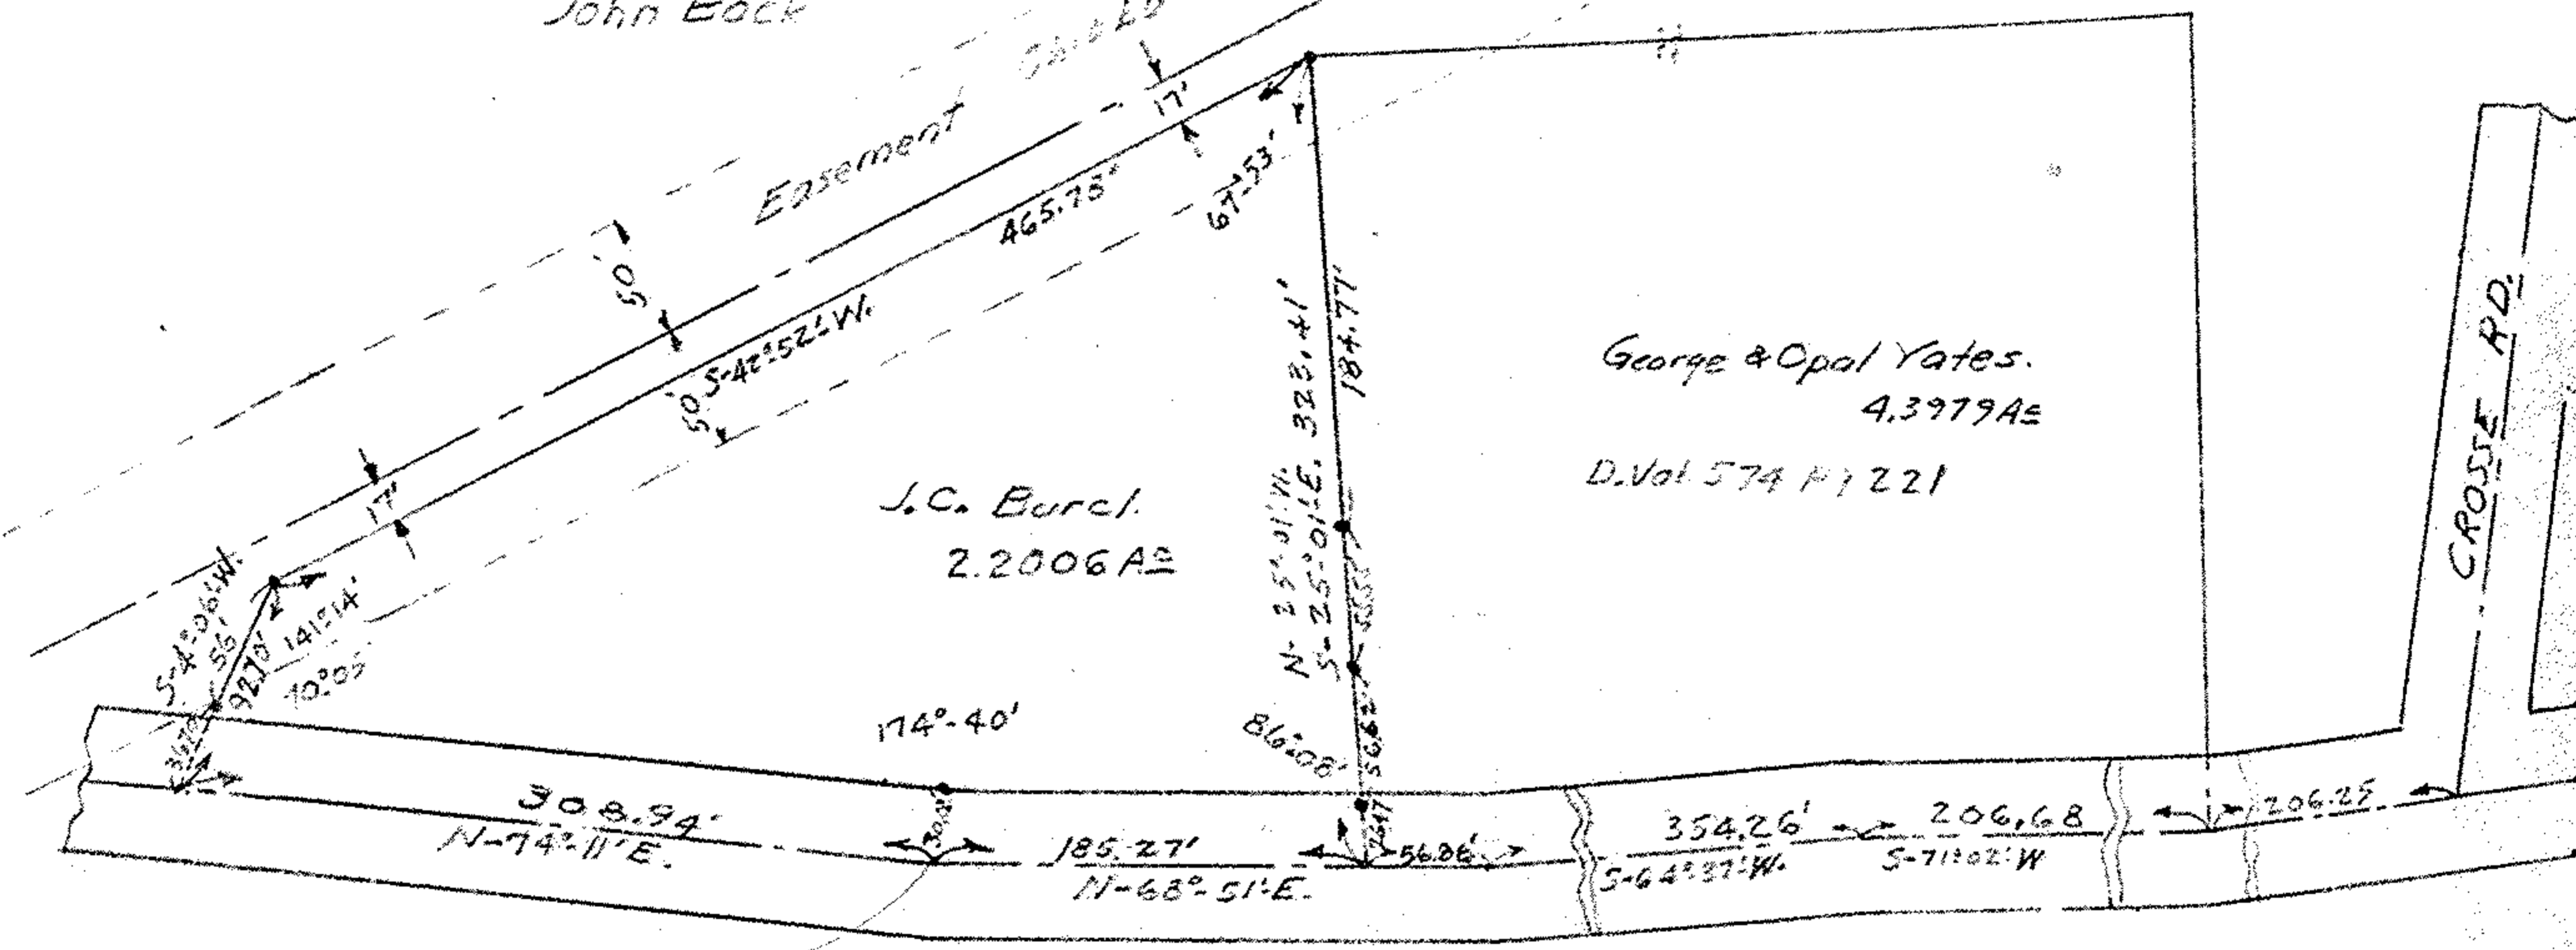

Note: - Iron pins found or Set shown thus. •

N. 68-51 E
 N 64-37 E
 4-14
 180
 189-14

MAP OF SURVEY FOR
 Eleanor I. Cook & John Bock
 To J.C. BURCL
 OL. 97 AMHERST TOWNSHIP
 LORAIN COUNTY OHIO
 Scale 1"=100' June 30-1956
 C.E. Penfound Registered Surveyor

1009.32
 308.94
 N-74°-11'E
 174°-40'
 185.27
 N-68°-51'E
 354.26
 N-64°-37'W
 206.68
 S-71°-02'W
 206.27